




F.A.I. RTE.	SECTION	COUNTY	TOTAL SHEETS NO.	SHEET NO.
80/94	*	COOK	870	69
STA.		TO STA.		
FED ROAD DIST. NO.		ILLINOIS FED. AID PROJECT		

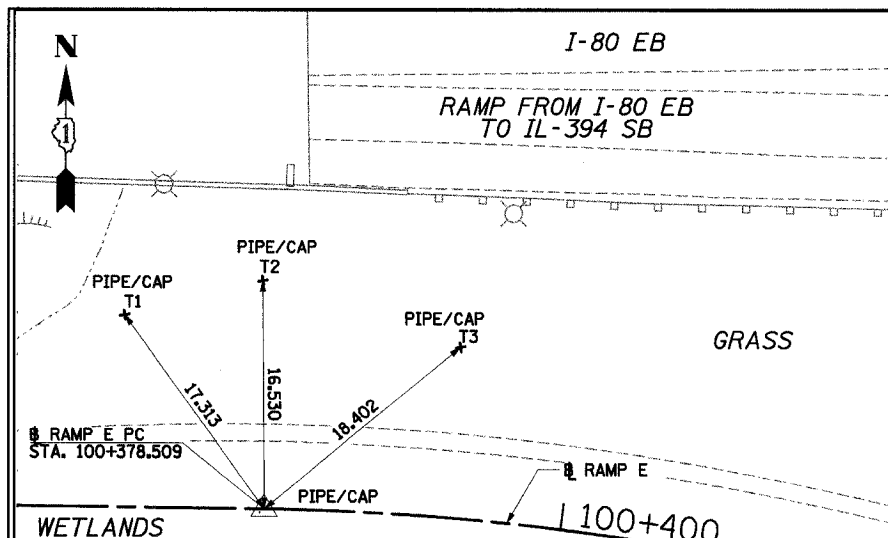


**RAMP E PC STA 100+378.509**  
NORTHING: 545425.340 EASTING: 362383.588

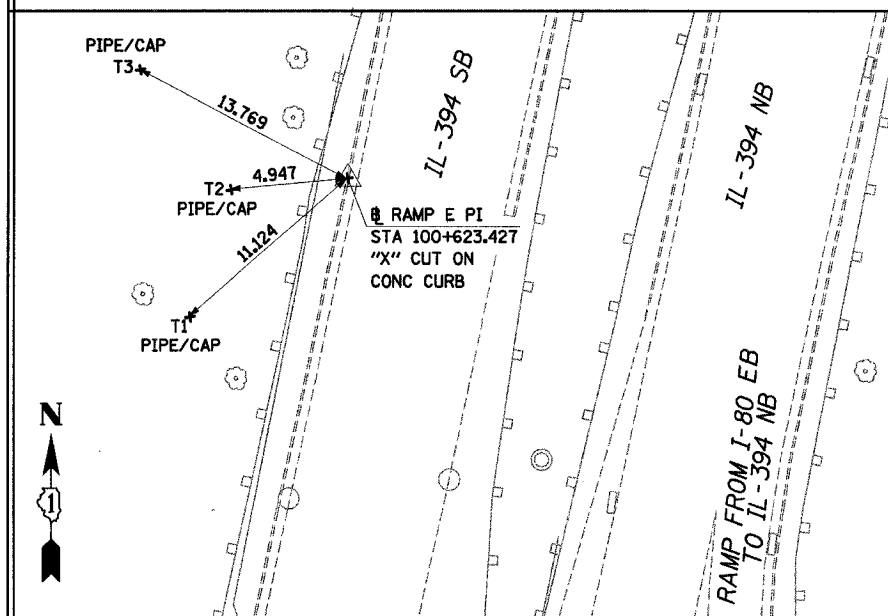


**RAMP E PI STA 100+623.427**  
NORTHING: 545421.794 EASTING: 362628.481

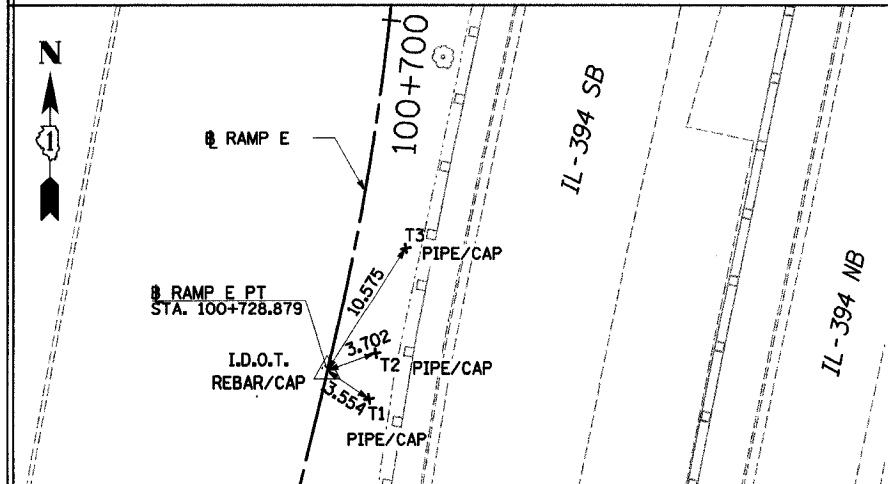


**RAMP E PT STA 100+728.879**  
NORTHING: 545183.922 EASTING: 362570.155

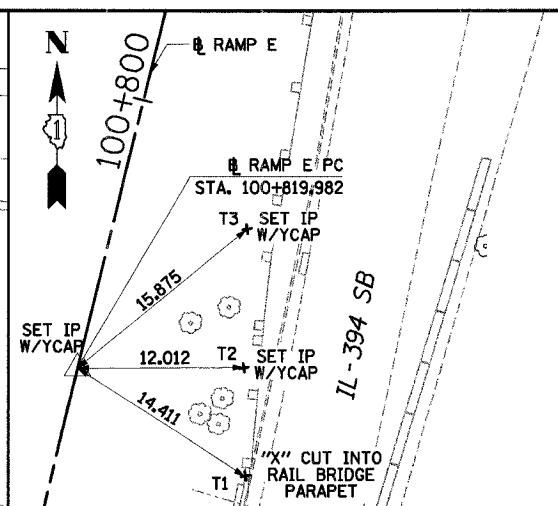


**RAMP E PC STA 100+819.982**  
NORTHING: 545095.441 EASTING: 362548.459

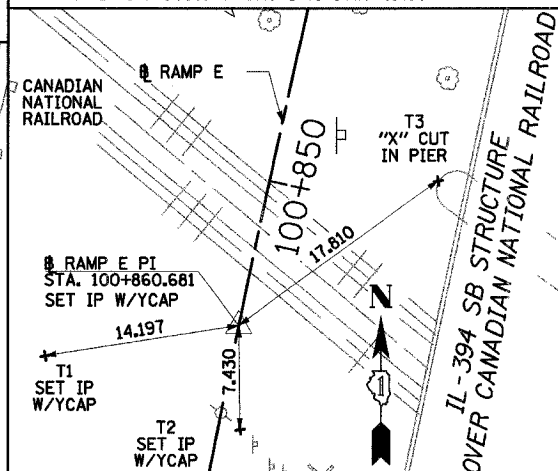

**RAMP E PI STA 100+860.681**  
NORTHING: 545055.913 EASTING: 362538.767

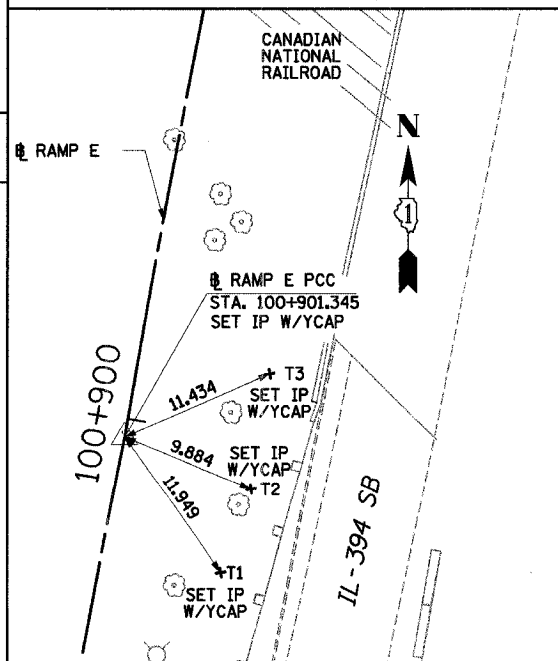


**RAMP E PCC STA 100+901.345**  
NORTHING: 545015.794 EASTING: 362531.917

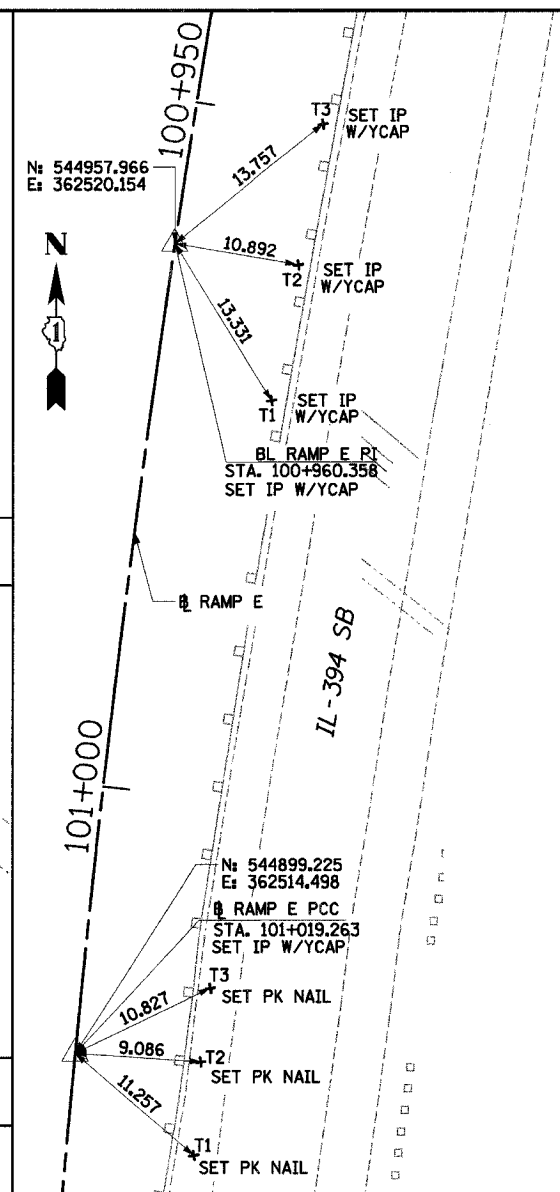


**RAMP E PI STA 100+960.358**  
NORTHING: 544957.966 EASTING: 362520.154

**RAMP E PCC STA 101+019.263**  
NORTHING: 544899.225 EASTING: 362514.498

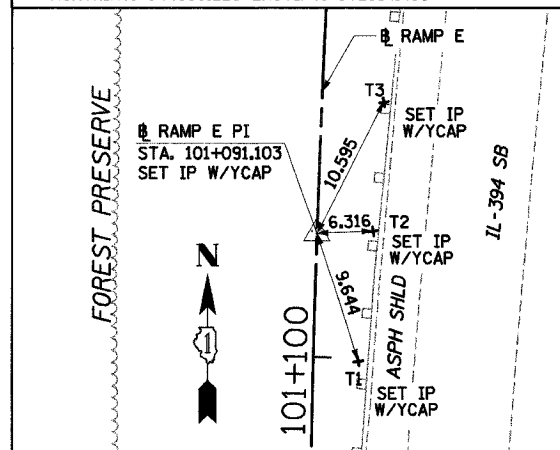

**RAMP E PI STA 101+091.103**  
NORTHING: 544827.716 EASTING: 362507.611

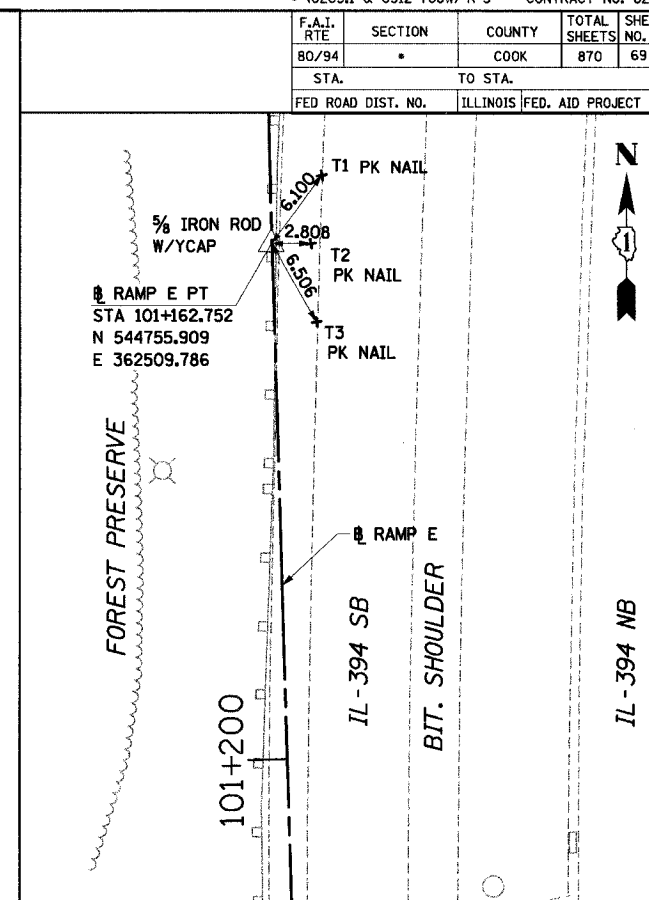

**RAMP E PT STA 101+162.752**  
NORTHING: 544755.909 EASTING: 362509.786

NOTE:  
ALL MEASUREMENT ARE IN METERS (m)  
UNLESS OTHERWISE NOTED.

REVISIONS	
NAME	DATE

ILLINOIS DEPARTMENT OF TRANSPORTATION  
I-94 EAST BOUND / IL 394 SOUTH BOUND

**ALIGNMENT TIES  
RAMP E**

HORIZ SCALE: N.T.S.  
VERT SCALE: N.T.S.  
DATE: JULY 18, 2005

DRAWN BY: BAJ  
CHECKED BY: JES

