




F.A.I. RTE	SECTION	COUNTY	TOTAL SHEETS	SHEET NO.
80/94	*	COOK	870	70
STA.		TO STA.		
FED ROAD DIST. NO.		ILLINOIS FED. AID PROJECT		

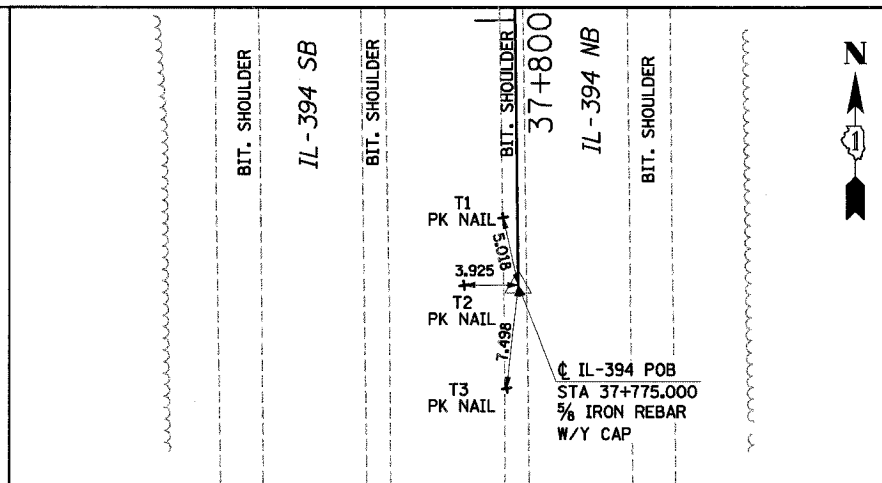


IL-394 POB STA 37+775.000
 NORTHING: 543070.819 EASTING: 362553.182

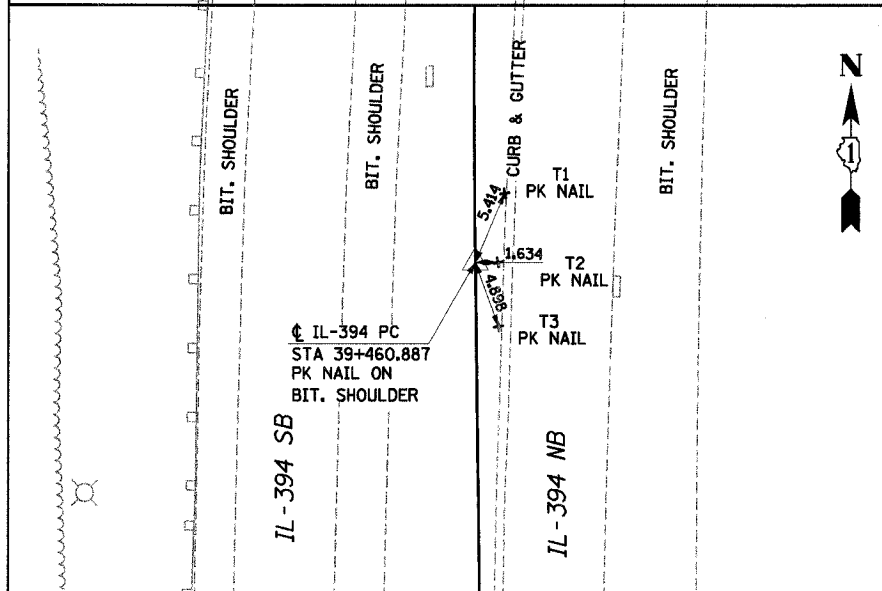


IL-394 PC STA 39+460.887
 NORTHING: 544756.555 EASTING: 362530.559

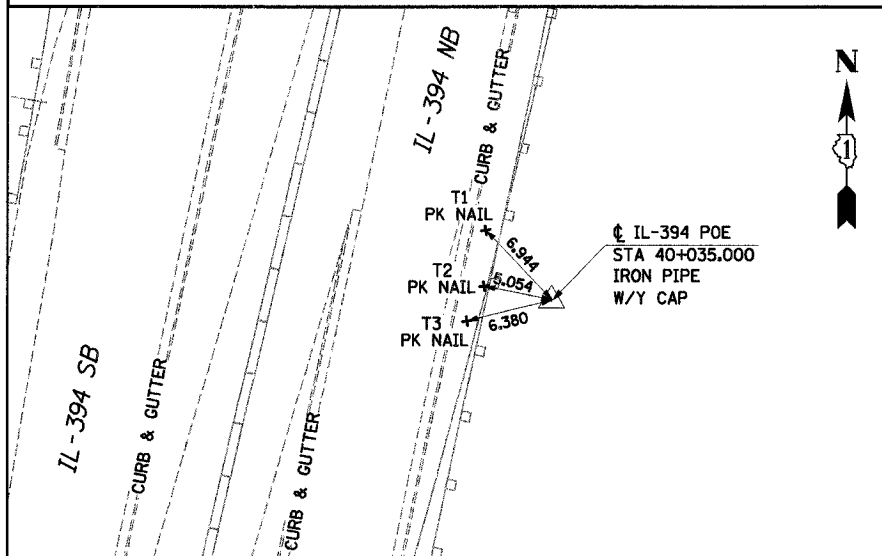

IL-394 POE STA 40+035.000
 NORTHING: 544315.991 EASTING: 362645.747

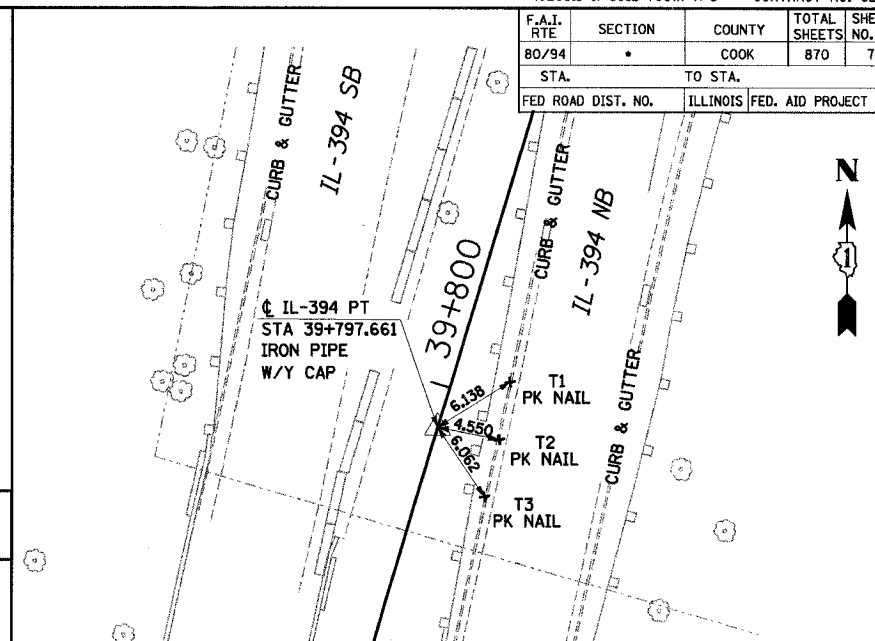

IL-394 PT STA 39+797.661
 NORTHING: 543771.316 EASTING: 362630.460

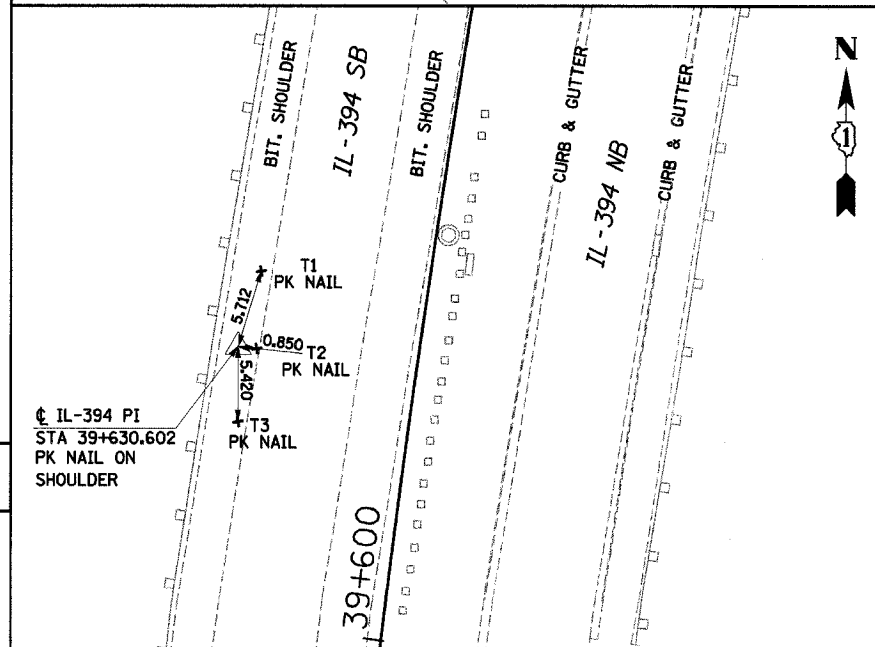

IL-394 PI STA 39+630.602
 NORTHING: 544926.254 EASTING: 362528.282

NOTE:
 ALL MEASUREMENT ARE IN METERS (m)
 UNLESS OTHERWISE NOTED.

REVISIONS	
NAME	DATE

ILLINOIS DEPARTMENT OF TRANSPORTATION
 I-94 EAST BOUND / IL 394 SOUTH BOUND

ALIGNMENT TIES
 IL-394

HORIZ SCALE: N.T.S.
 VERT SCALE:
 DATE: JULY 18, 2005

DRAWN BY: BAJ
 CHECKED BY: JES

