

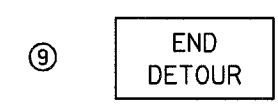
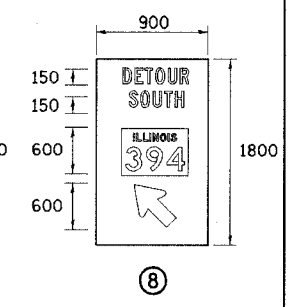
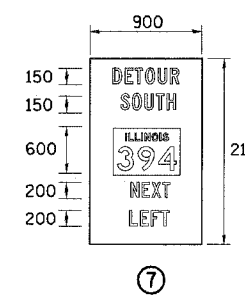
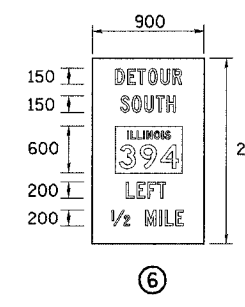
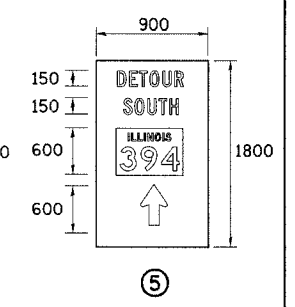
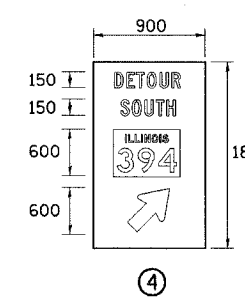
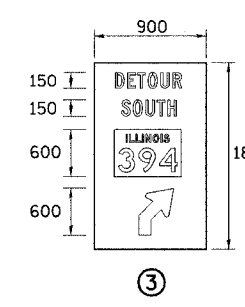
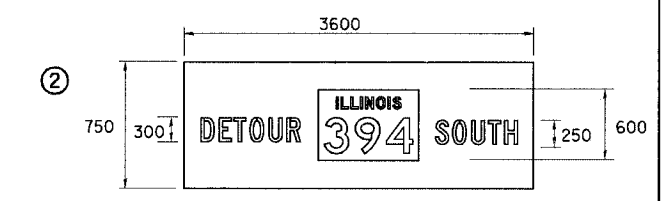
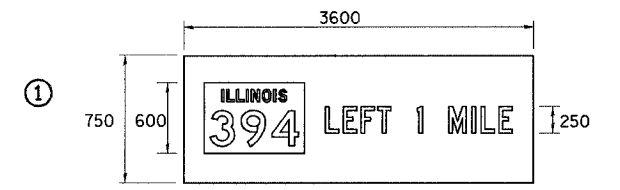
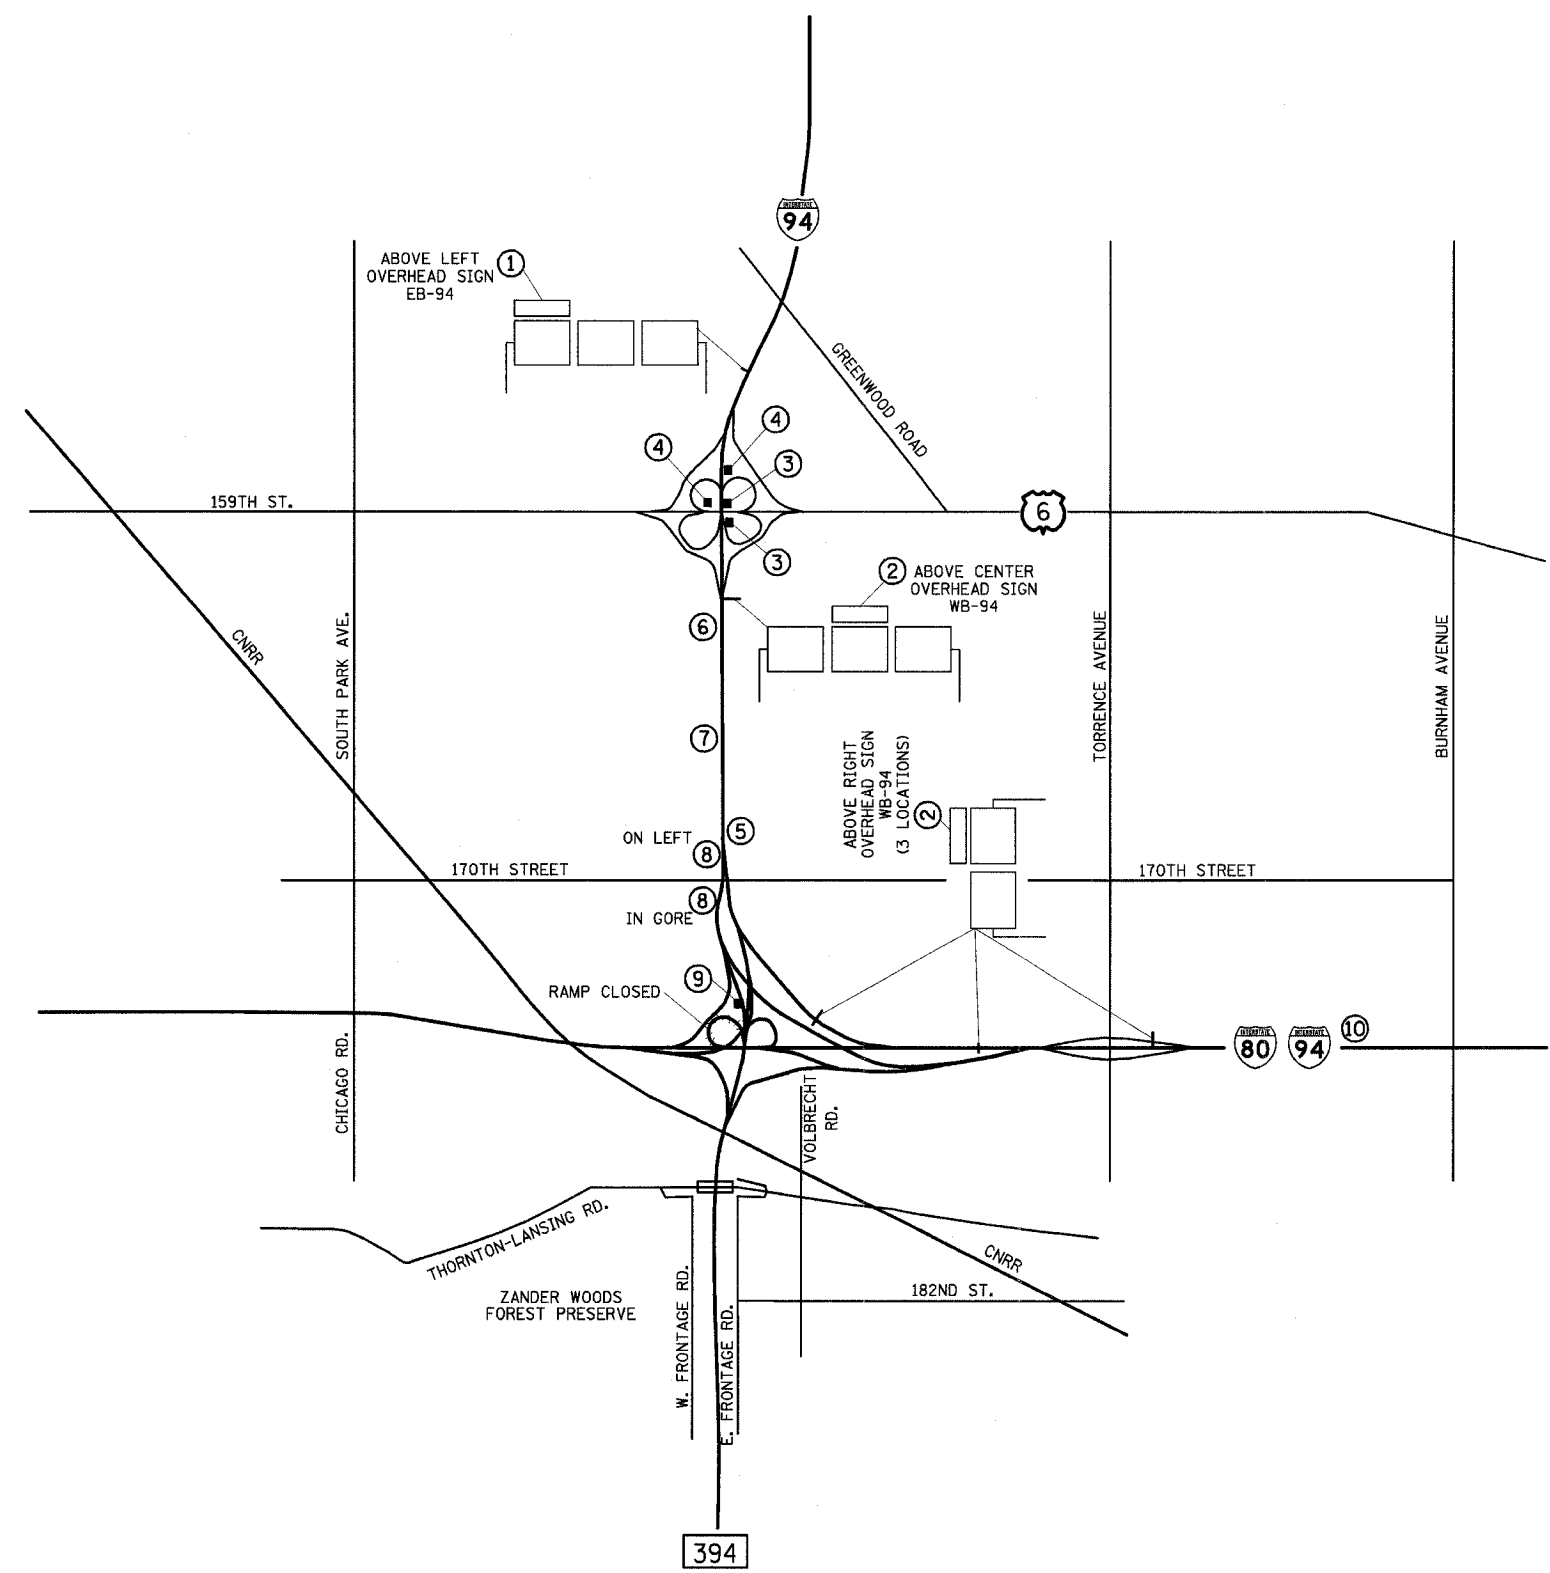


F.A.I. RTE		SECTION	COUNTY	TOTAL SHEETS	SHEET NO.
80/94			COOK	870	77
STA.		TO STA.			
FED ROAD DIST. NO.		ILLINOIS	FED. AID PROJECT		

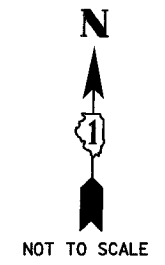

M4-8a
900x600

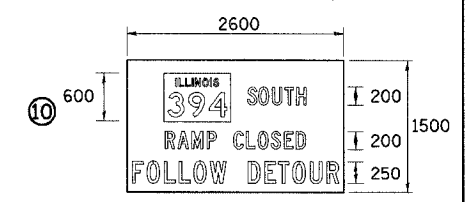

ALL SIGNS FOR THIS DETOUR PAID AS TEMPORARY INFORMATION SIGNING, MT-3

REVISIONS	
NAME	DATE

ILLINOIS DEPARTMENT OF TRANSPORTATION
I-94 EAST BOUND / IL 394 SOUTH BOUND

**MAINTENANCE OF TRAFFIC
I-94 WB
RAMP G DETOUR**

HORIZ SCALE: NONE
VERT SCALE: NONE
DATE: JULY 18, 2005

DRAWN BY: STS
CHECKED BY: JES

HNTB