




 

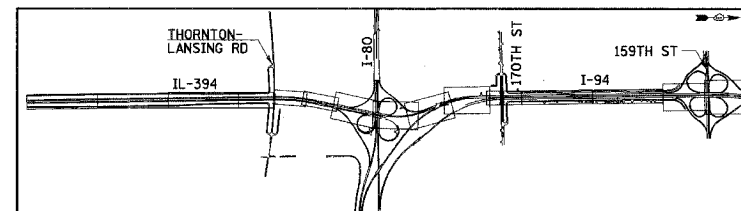


F.A.I. RTE	SECTION	COUNTY	TOTAL SHEETS	SHEET NO.
80/94	*	COOK	870	121
STA.		TO STA.		
FED ROAD DIST. NO.	ILLINOIS	FED. AID PROJECT		

NOT USED

LEGEND

- | | |
|--|---|
|  WORK ZONE |  DRUMS WITH STEADY BURN LIGHTS |
|  TEMPORARY PAVEMENT |  VERTICAL PANELS |
|  TRAFFIC DIRECTION |  TYPE III BARRICADE WITH 2 FLASHING LIGHTS |
|  LANE CLOSURE | |



REVISIONS	
NAME	DATE

MT-47

ILLINOIS DEPARTMENT OF TRANSPORTATION
I-94 EAST BOUND / IL 394 SOUTH BOUND

MAINTENANCE OF TRAFFIC

HORIZ SCALE: 1:500
VERT SCALE: NONE
DATE: JULY 18, 2005

DRAWN BY: STS
CHECKED BY: JES

HNTB