
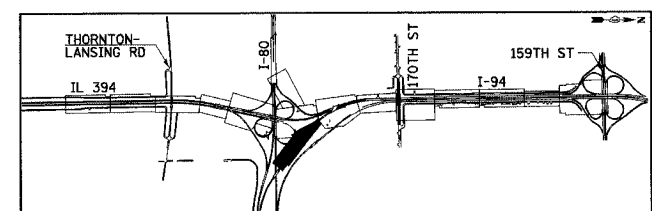
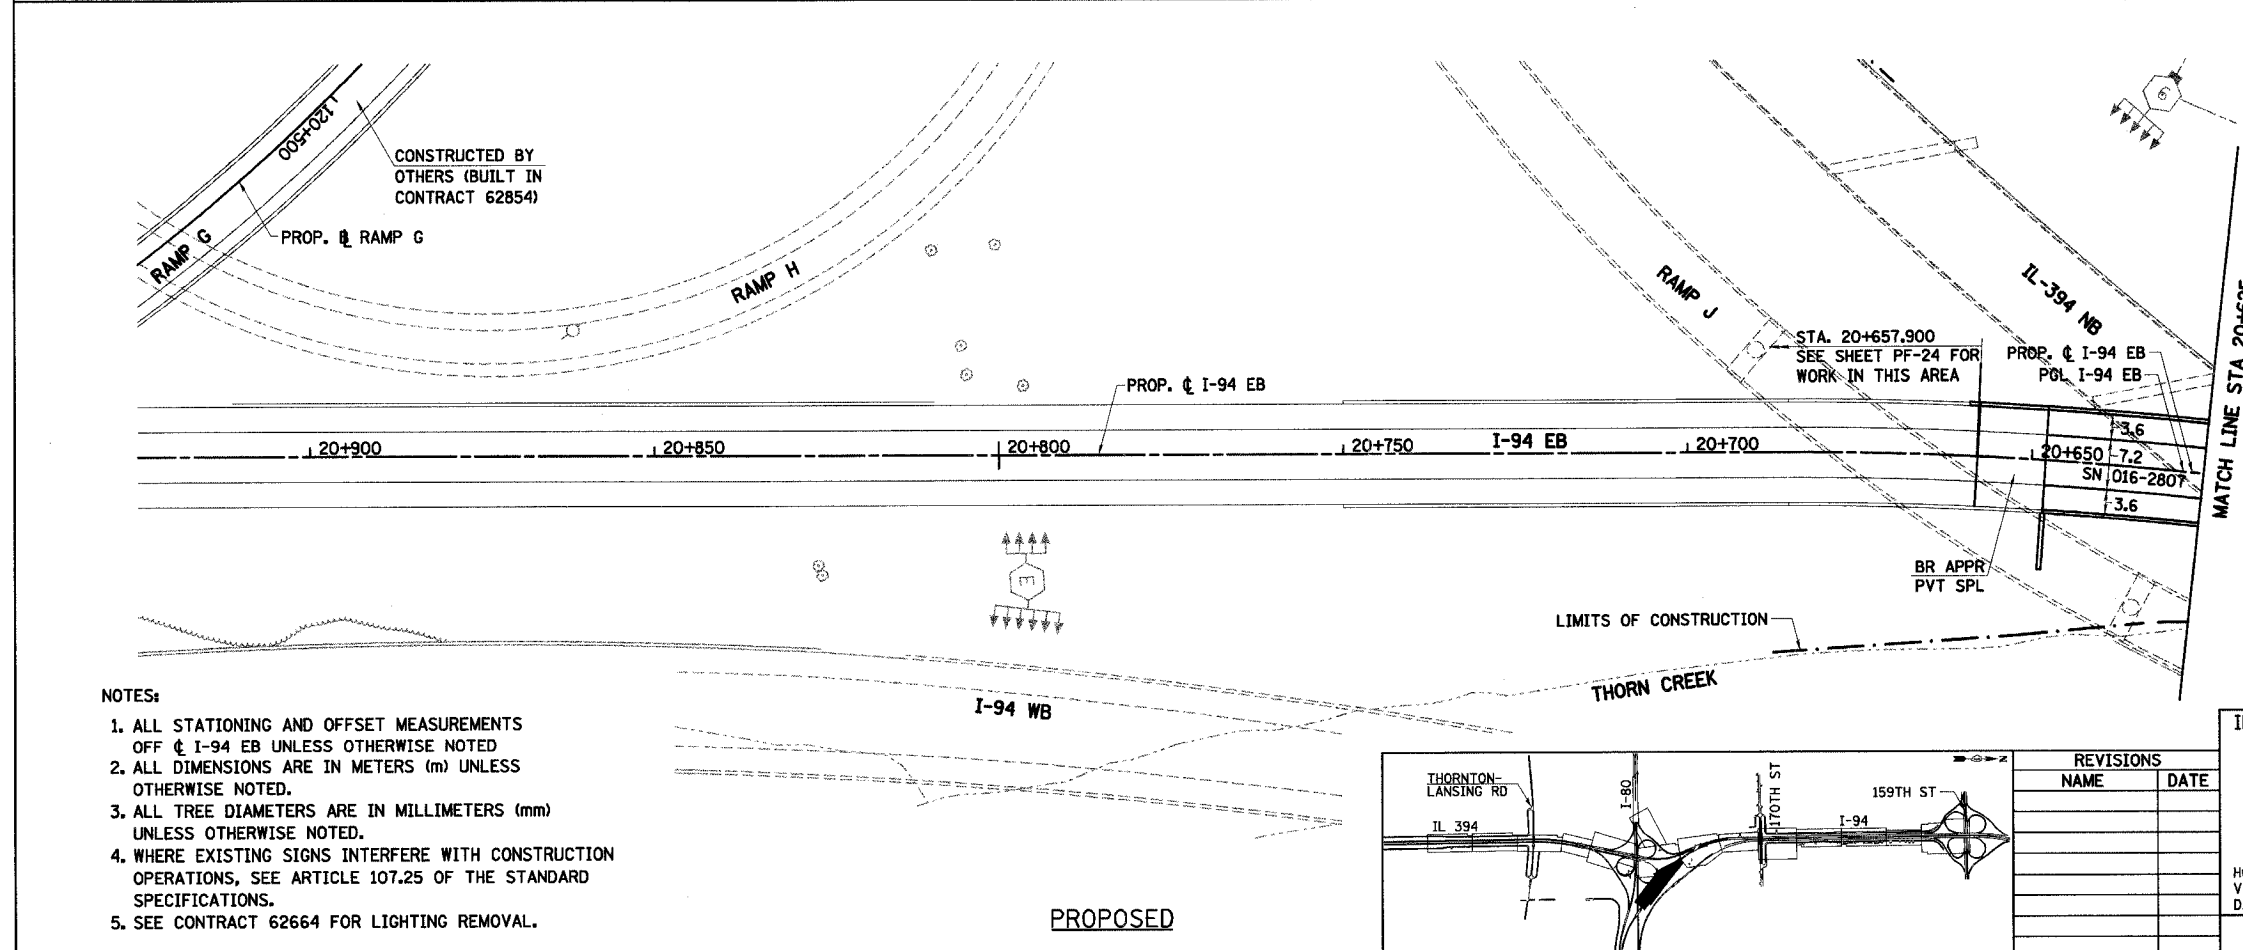


F.A.I. RTE	SECTION	COUNTY	TOTAL SHEETS	SHEET NO.
80/94	•	COOK	870	149
STA.	TO STA.			
FED ROAD DIST. NO.	ILLINOIS	FED. AID PROJECT		

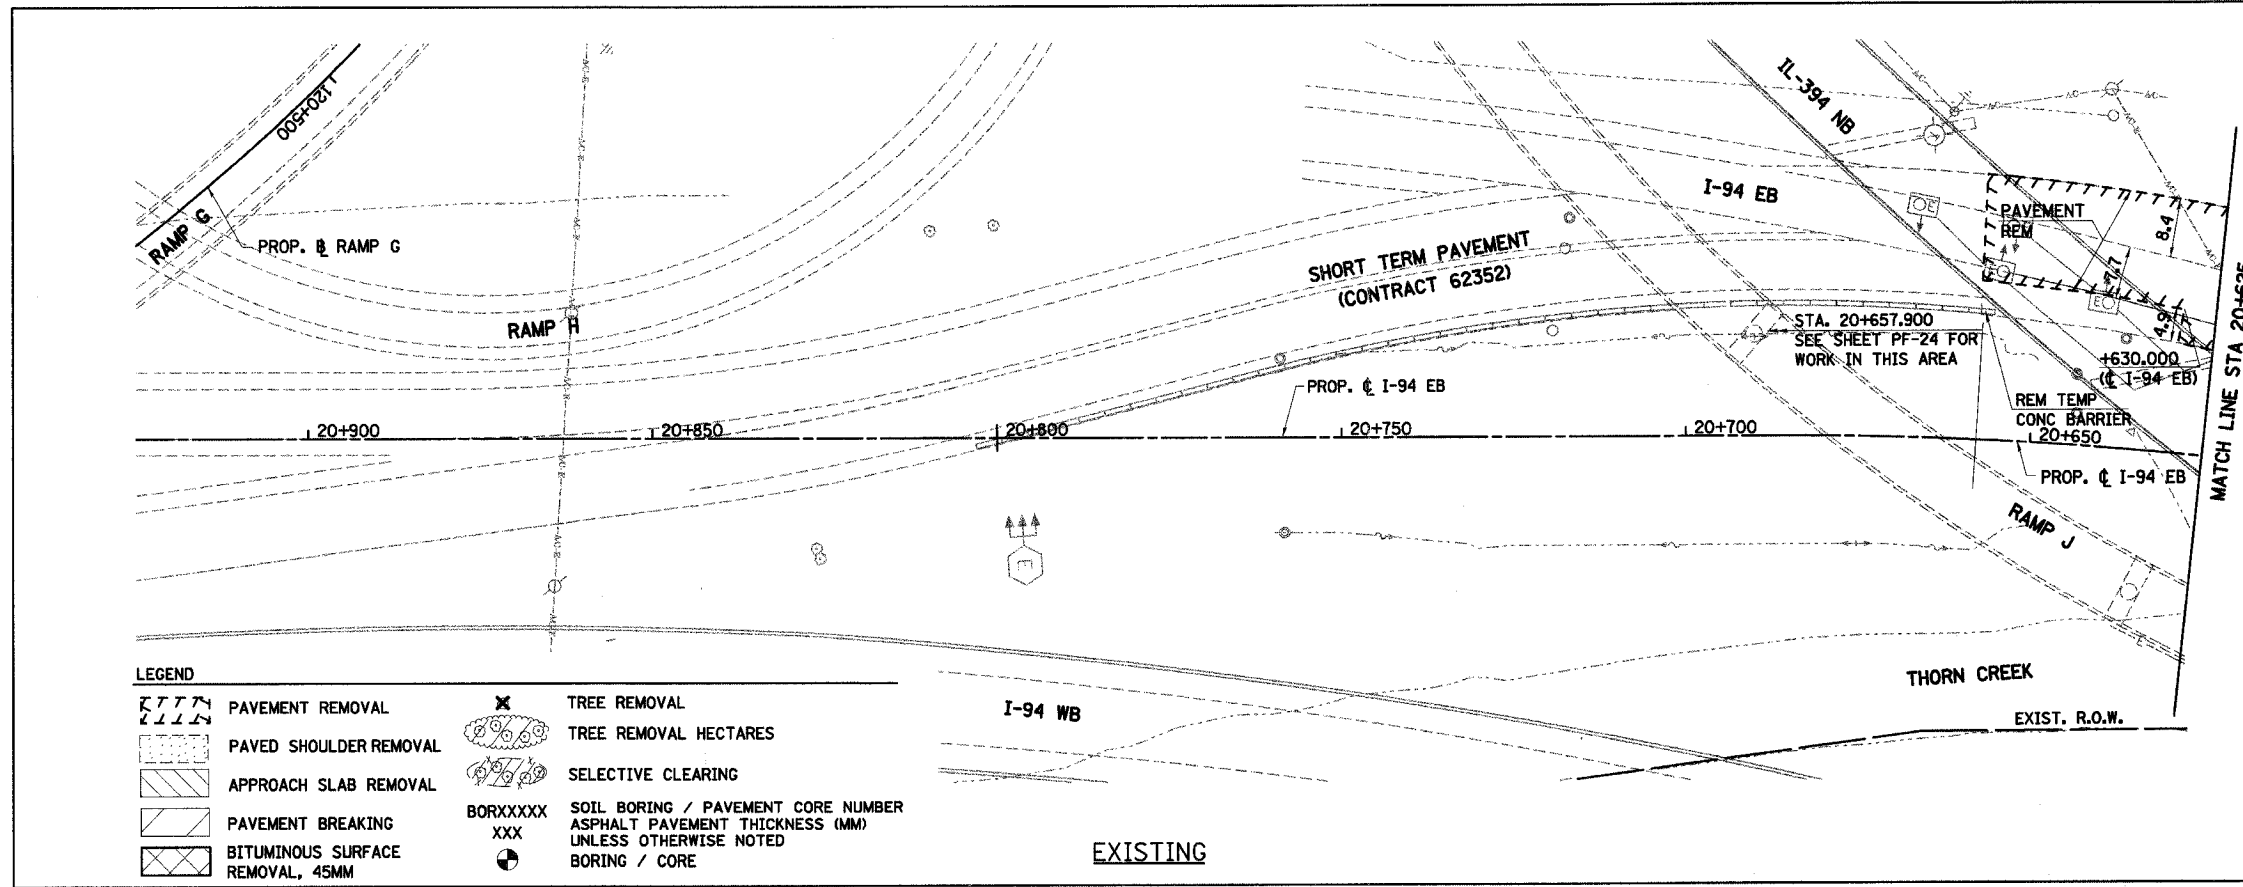

REVISIONS	
NAME	DATE

ILLINOIS DEPARTMENT OF TRANSPORTATION
I-94 EAST BOUND / IL 394 SOUTH BOUND

PROPOSED PLAN
I-94 EB
STA. 20+625 TO STA. 20+925

HORIZ SCALE: 1:500
VERT SCALE: 1:50
DATE: JULY 18, 2005

DRAWN BY: BAJ
CHECKED BY: JES

HNTB