

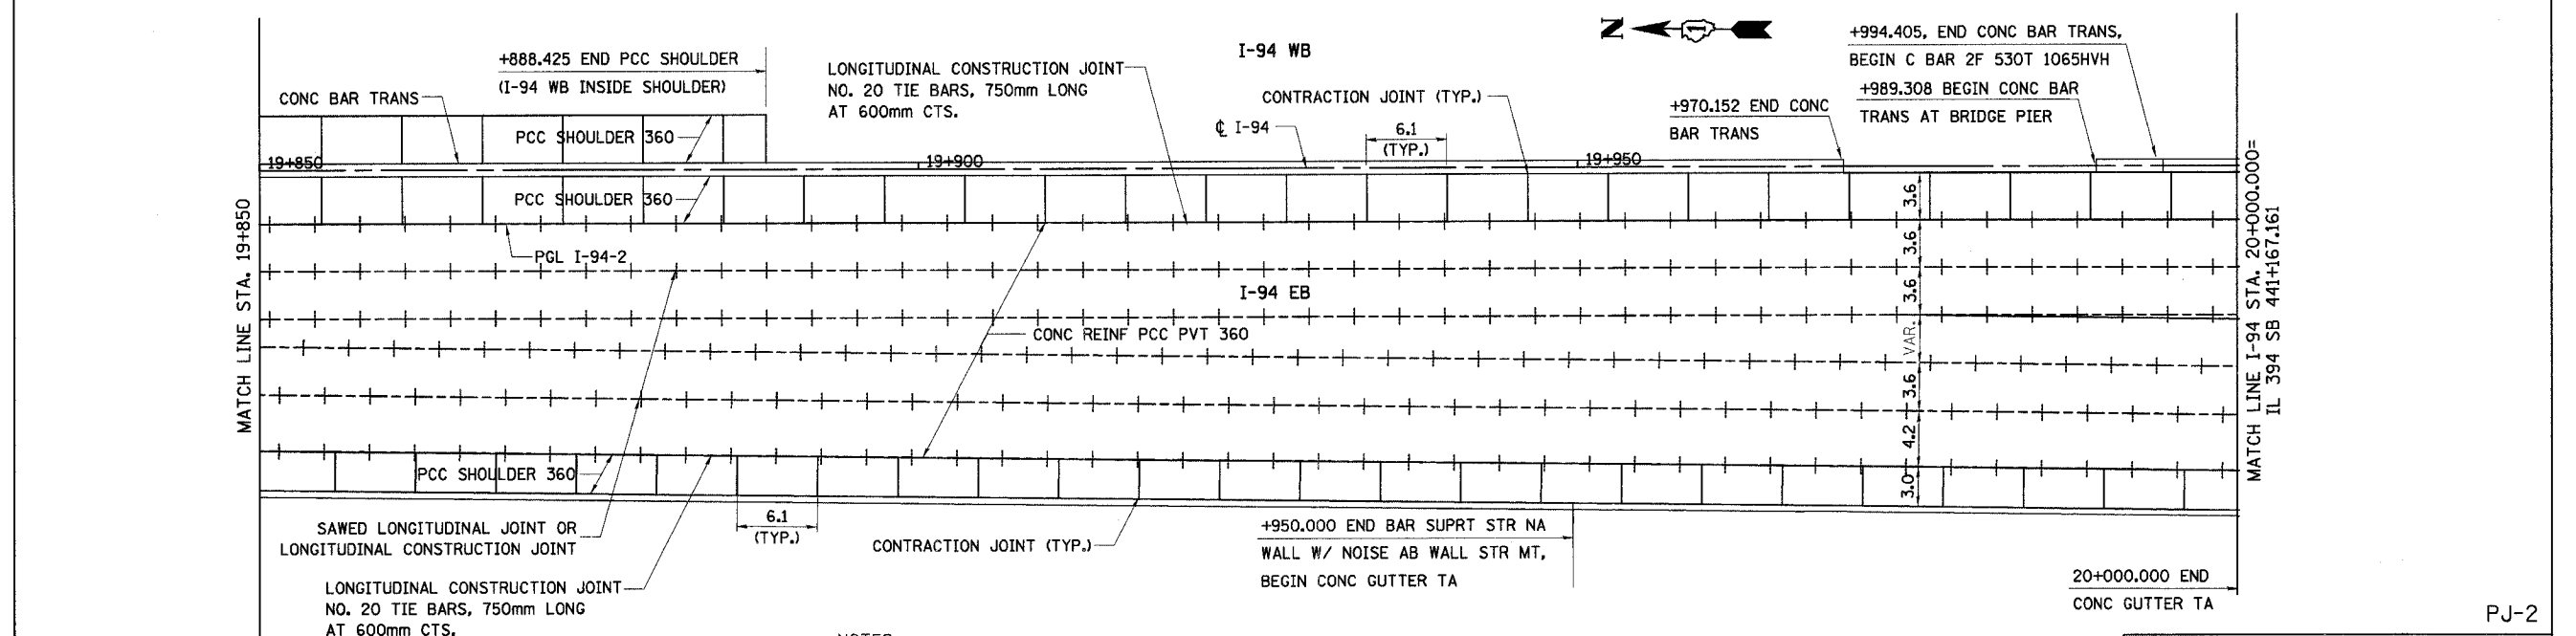


F.A.I. RTE	SECTION	COUNTY	TOTAL SHEETS	SHEET NO.
80/94	*	COOK	870	273
STA.		TO STA.		
FED ROAD DIST. NO.		ILLINOIS	FED. AID PROJECT	

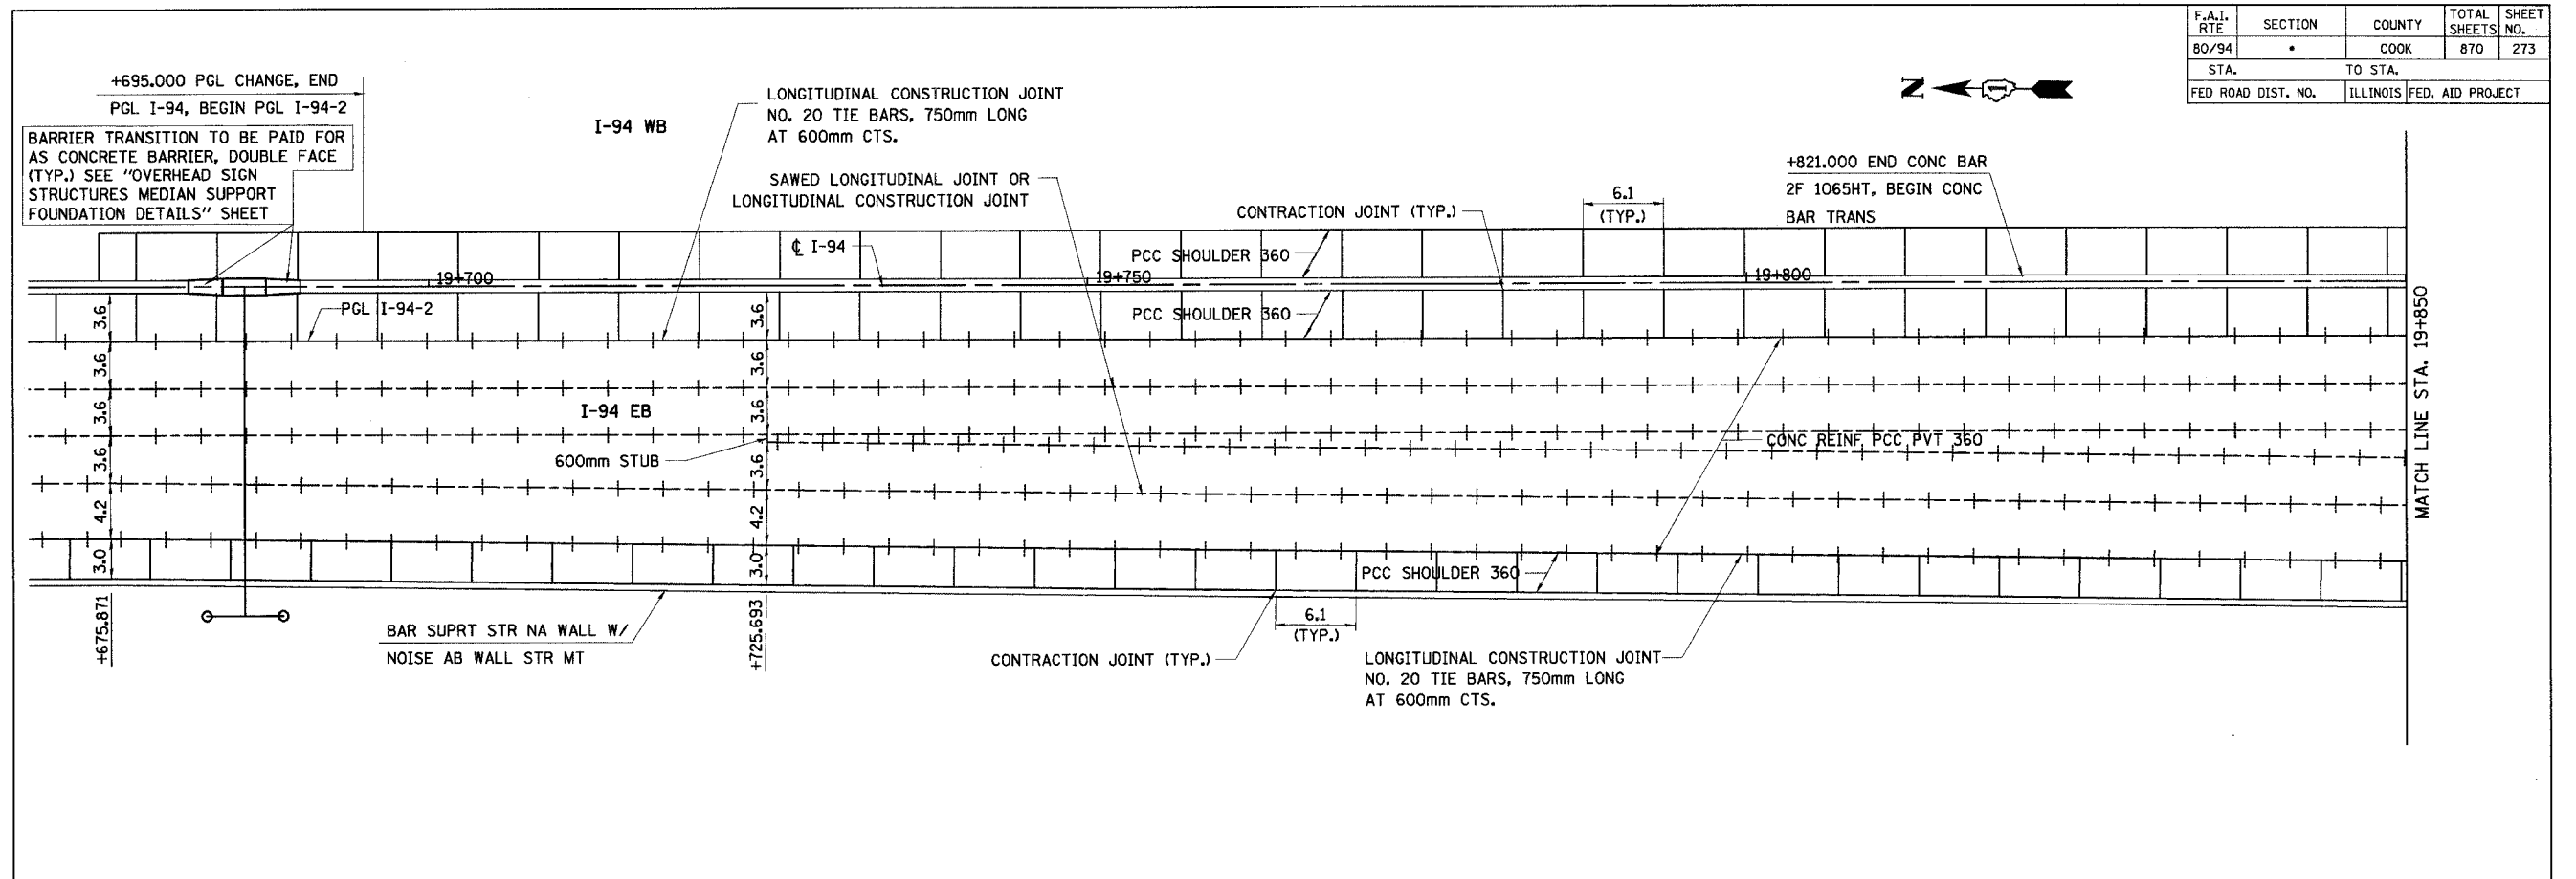

- NOTES:
1. ALL DIMENSIONS ARE IN METERS (m) UNLESS OTHERWISE NOTED.
 2. ALL PAVEMENT JOINTS SHALL BE DETAILED AS SHOWN ON STANDARD 420001 AND PCC SHOULDER DETAIL.
 3. ALL STATIONING OFF ϕ I-94 UNLESS OTHERWISE NOTED.

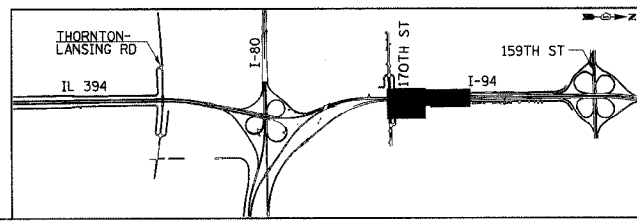

REVISIONS	
NAME	DATE

ILLINOIS DEPARTMENT OF TRANSPORTATION
I-94 EAST BOUND / IL 394 SOUTH BOUND

PAVEMENT JOINTING PLAN
I-94 EB

HORIZ SCALE: 1:250
VERT SCALE:
DATE: JULY 18, 2005

DRAWN BY: BJM/MAC
CHECKED BY: JES

HNTB