



| F.A.I. RTE | SECTION | COUNTY | TOTAL SHEETS | SHEET NO. |
|--------------------|---------|-----------------|------------------|-----------|
| 80/94 | * | COOK | 870 | 294 |
| STA. 440+200 | | TO STA. 440+550 | | |
| FED ROAD DIST. NO. | | ILLINOIS | FED. AID PROJECT | |

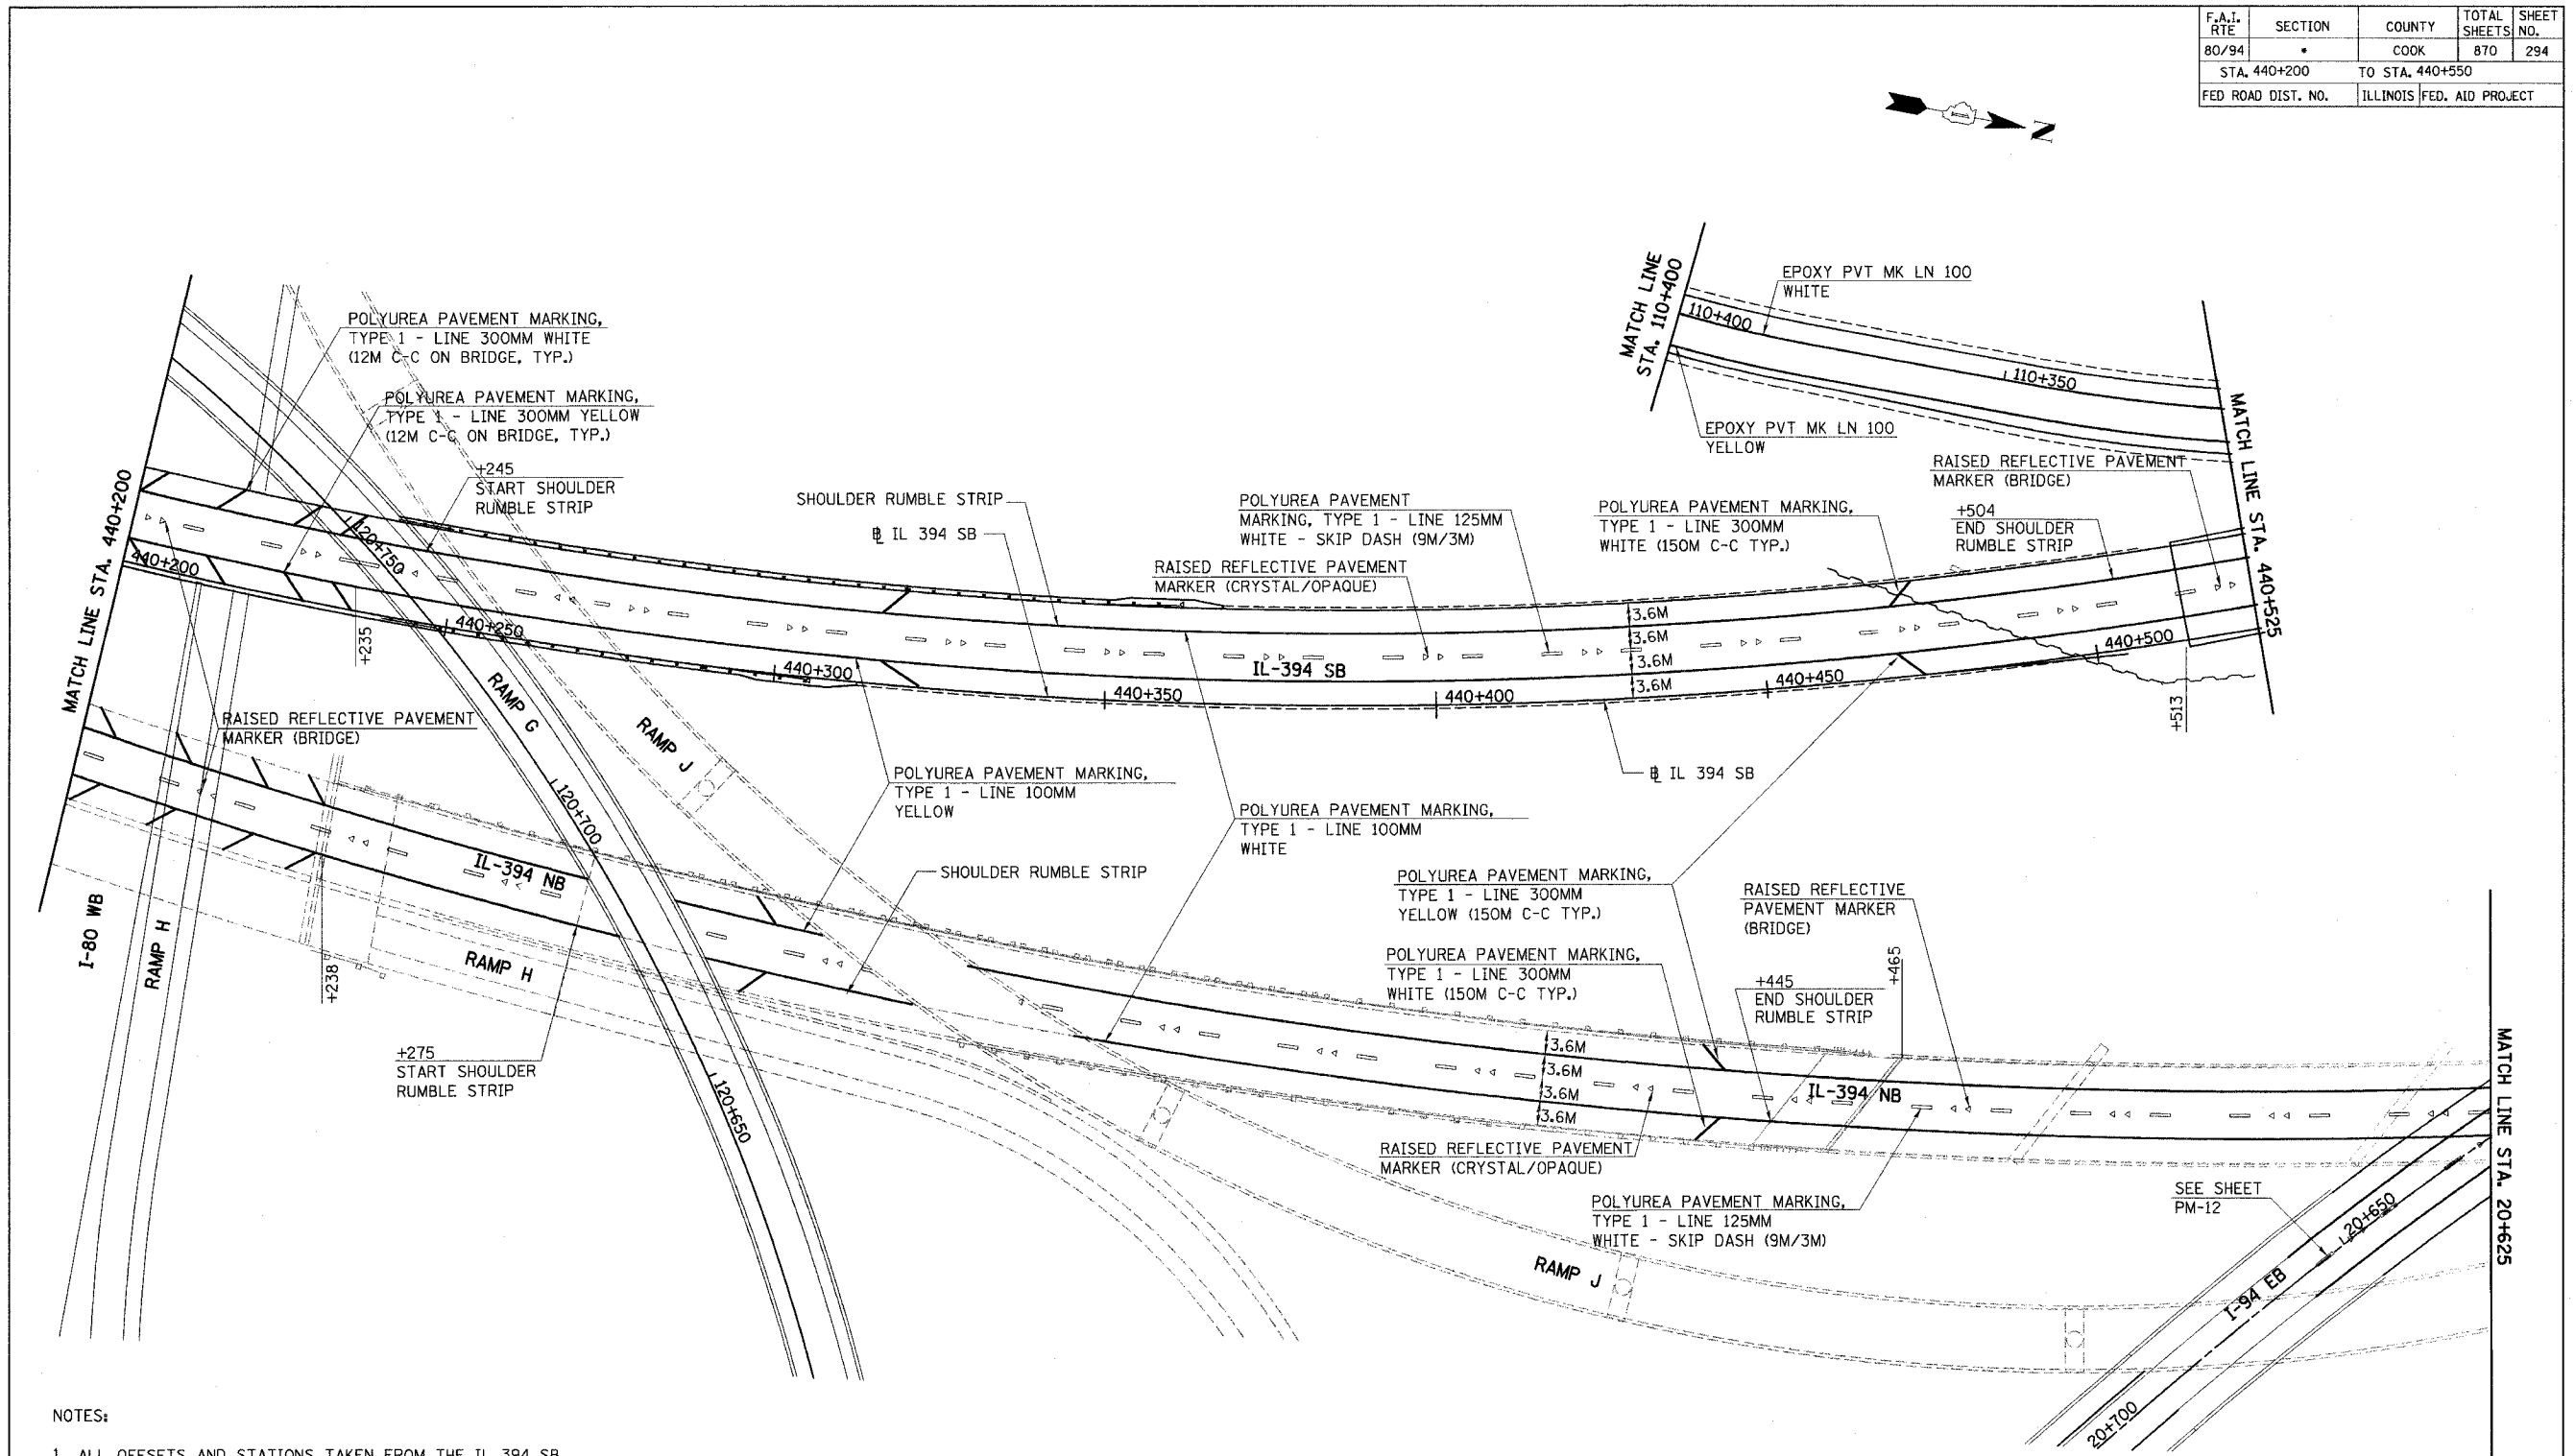

NOTES:

1. ALL OFFSETS AND STATIONS TAKEN FROM THE IL 394 SB BASELINE UNLESS OTHERWISE INDICATED.
2. SEE DETAILS TC-12, TC-13 FOR ADDITIONAL INFORMATION.
3. CONTRACTOR TO APPLY A PAINTED VERTICAL YELLOW STRIPE UP THE FACE OF ALL BARRIER WALL LOCATIONS WHERE DRAINAGE STRUCTURES ARE PRESENT (WHICH INCLUDES STRUCTURES PLACED PRIOR TO THIS CONTRACT). WORK PAID FOR AS PAINT PAVEMENT MARKING - LINE 125mm (SPECIAL).
4. SEE DETAIL ON SHEET 722 FOR PLACEMENT OF PAVEMENT MARKINGS AND SHOULDER RUMBLE STRIPS ON 4.2M PAVEMENT.
5. SEE IDOT HIGHWAY STANDARD 635001 AND ISTHA STANDARD SD 03-18 FOR DELINEATOR PLACEMENT.

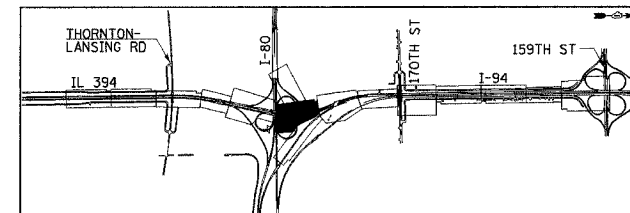

| REVISIONS | |
|-----------|------|
| NAME | DATE |
| | |
| | |
| | |
| | |
| | |
| | |

PM-8
 ILLINOIS DEPARTMENT OF TRANSPORTATION
 I-94 EAST BOUND / IL 394 SOUTH BOUND
PAVEMENT MARKING PLAN
IL-394 SB
STA. 440+200 TO STA. 440+525
 HORIZ SCALE: 1:500
 VERT SCALE:
 DATE: JULY 18, 2005
 DRAWN BY: JH/SSH
 CHECKED BY: BJM
HNTB