



F.A.I. RTE	SECTION	COUNTY	TOTAL SHEETS	SHEET NO.
80/94	*	COOK	870	297
STA. 110+400		TO STA. 110+700		
FED ROAD DIST. NO.		ILLINOIS	FED. AID PROJECT	

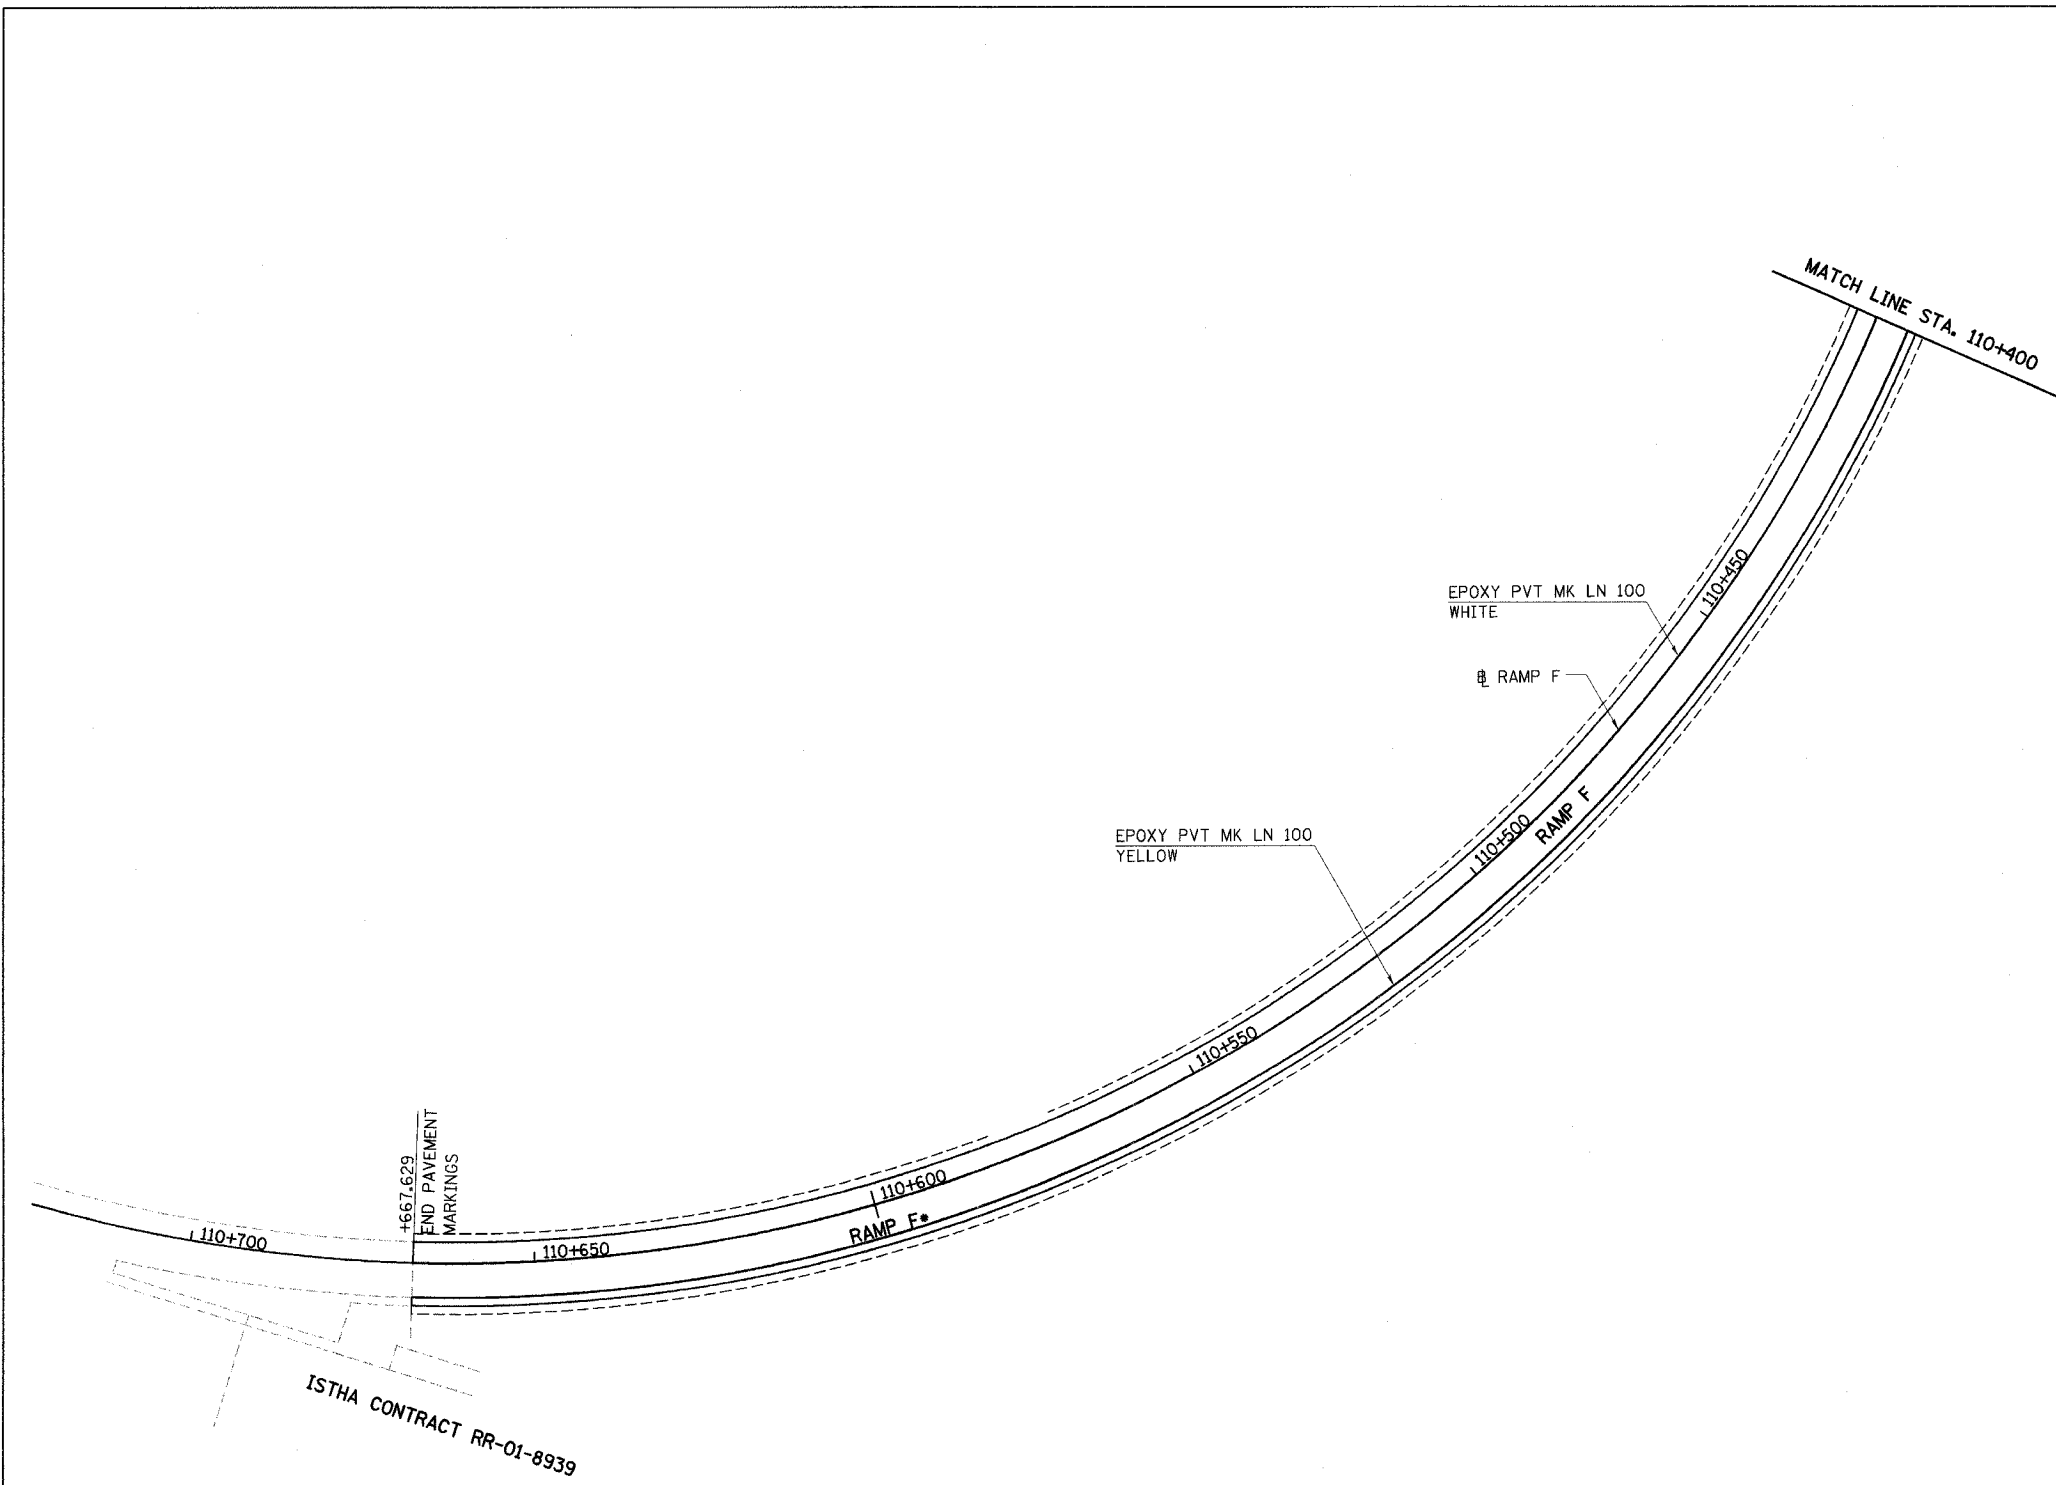

NOTES:

1. ALL OFFSETS AND STATIONS TAKEN FROM THE RAMP F BASELINE.
2. WORK SHALL BE PAID FOR USING ISTHA PAY ITEMS.
3. SEE ISTHA STANDARD SD 03-18 FOR DELINEATOR PLACEMENT.

• USE ISTHA PAY ITEMS

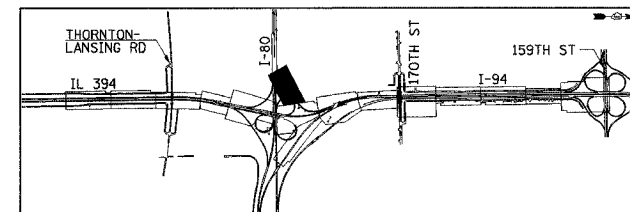

REVISIONS	
NAME	DATE

ILLINOIS DEPARTMENT OF TRANSPORTATION  
I-94 EAST BOUND / IL 394 SOUTH BOUND

**PAVEMENT MARKING PLAN**  
**RAMP F**  
**STA. 110+400 TO STA. 110+750**

HORIZ SCALE: 1:500  
VERT SCALE: 1:50  
DATE: JULY 18, 2005

DRAWN BY: MAC  
CHECKED BY: BJM

**HNTB**

PM-11