


STATE OF ILLINOIS
DEPARTMENT OF TRANSPORTATION

ROUTE NO.	SECTION	COUNTY	TOTAL SHEETS	SHEET NO.
F. A. I. 80/94	*	COOK	870	346
FED. ROAD DIST. NO. 1		ILLINOIS	FED. AID PROJECT-	
		* (0203.1 & 0312-708W) R3		CONTRACT NO. 62108

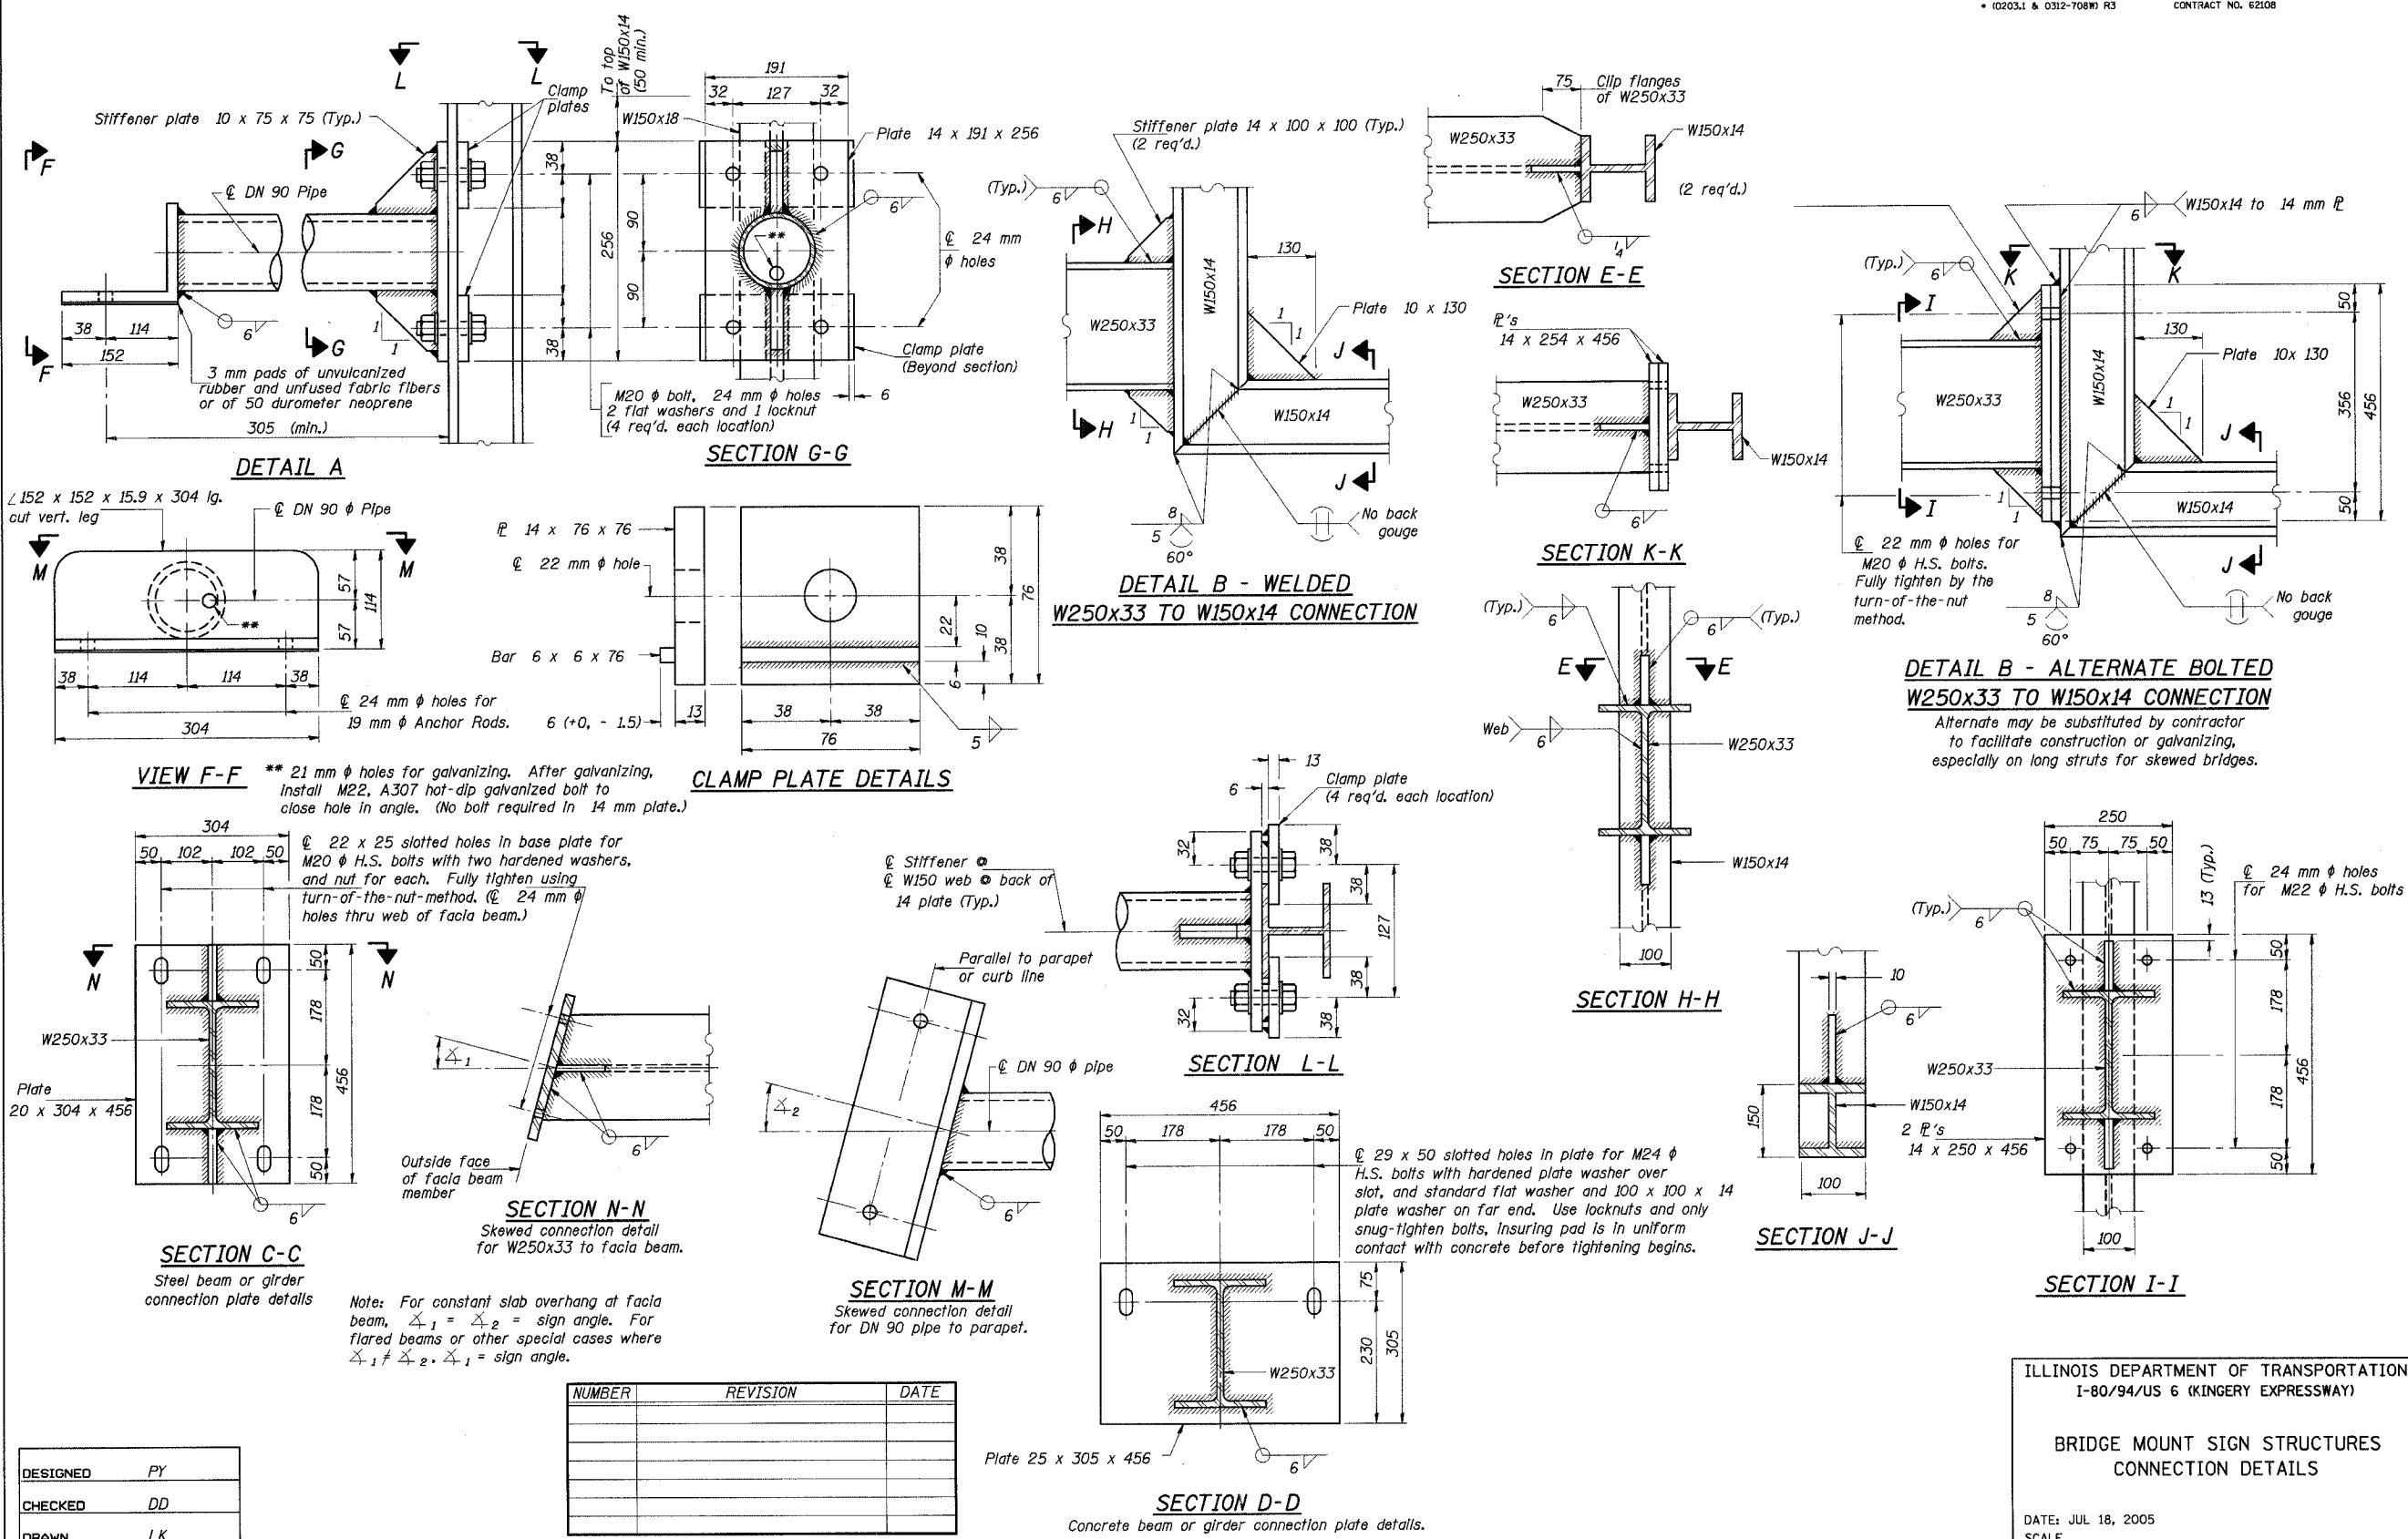

DESIGNED	PY
CHECKED	DD
DRAWN	LK
CHECKED	DD

BM-3(M) 11/1/2002

NUMBER	REVISION	DATE

ILLINOIS DEPARTMENT OF TRANSPORTATION
I-80/94/US 6 (KINGERY EXPRESSWAY)

BRIDGE MOUNT SIGN STRUCTURES
CONNECTION DETAILS

DATE: JUL 18, 2005
SCALE ---

HNTB

J:\Beauchamp
E:\34962\CADD\B1\Signs\Contr\sect1\cnds\as1\03084.dgn
08-JUL-2005 15:33