



F.A.I. RTE	SECTION	COUNTY	TOTAL SHEETS	SHEET NO.
80/94		COOK	870	424
STA.		TO STA.		
FED ROAD DIST. NO.		ILLINOIS FED. AID PROJECT		

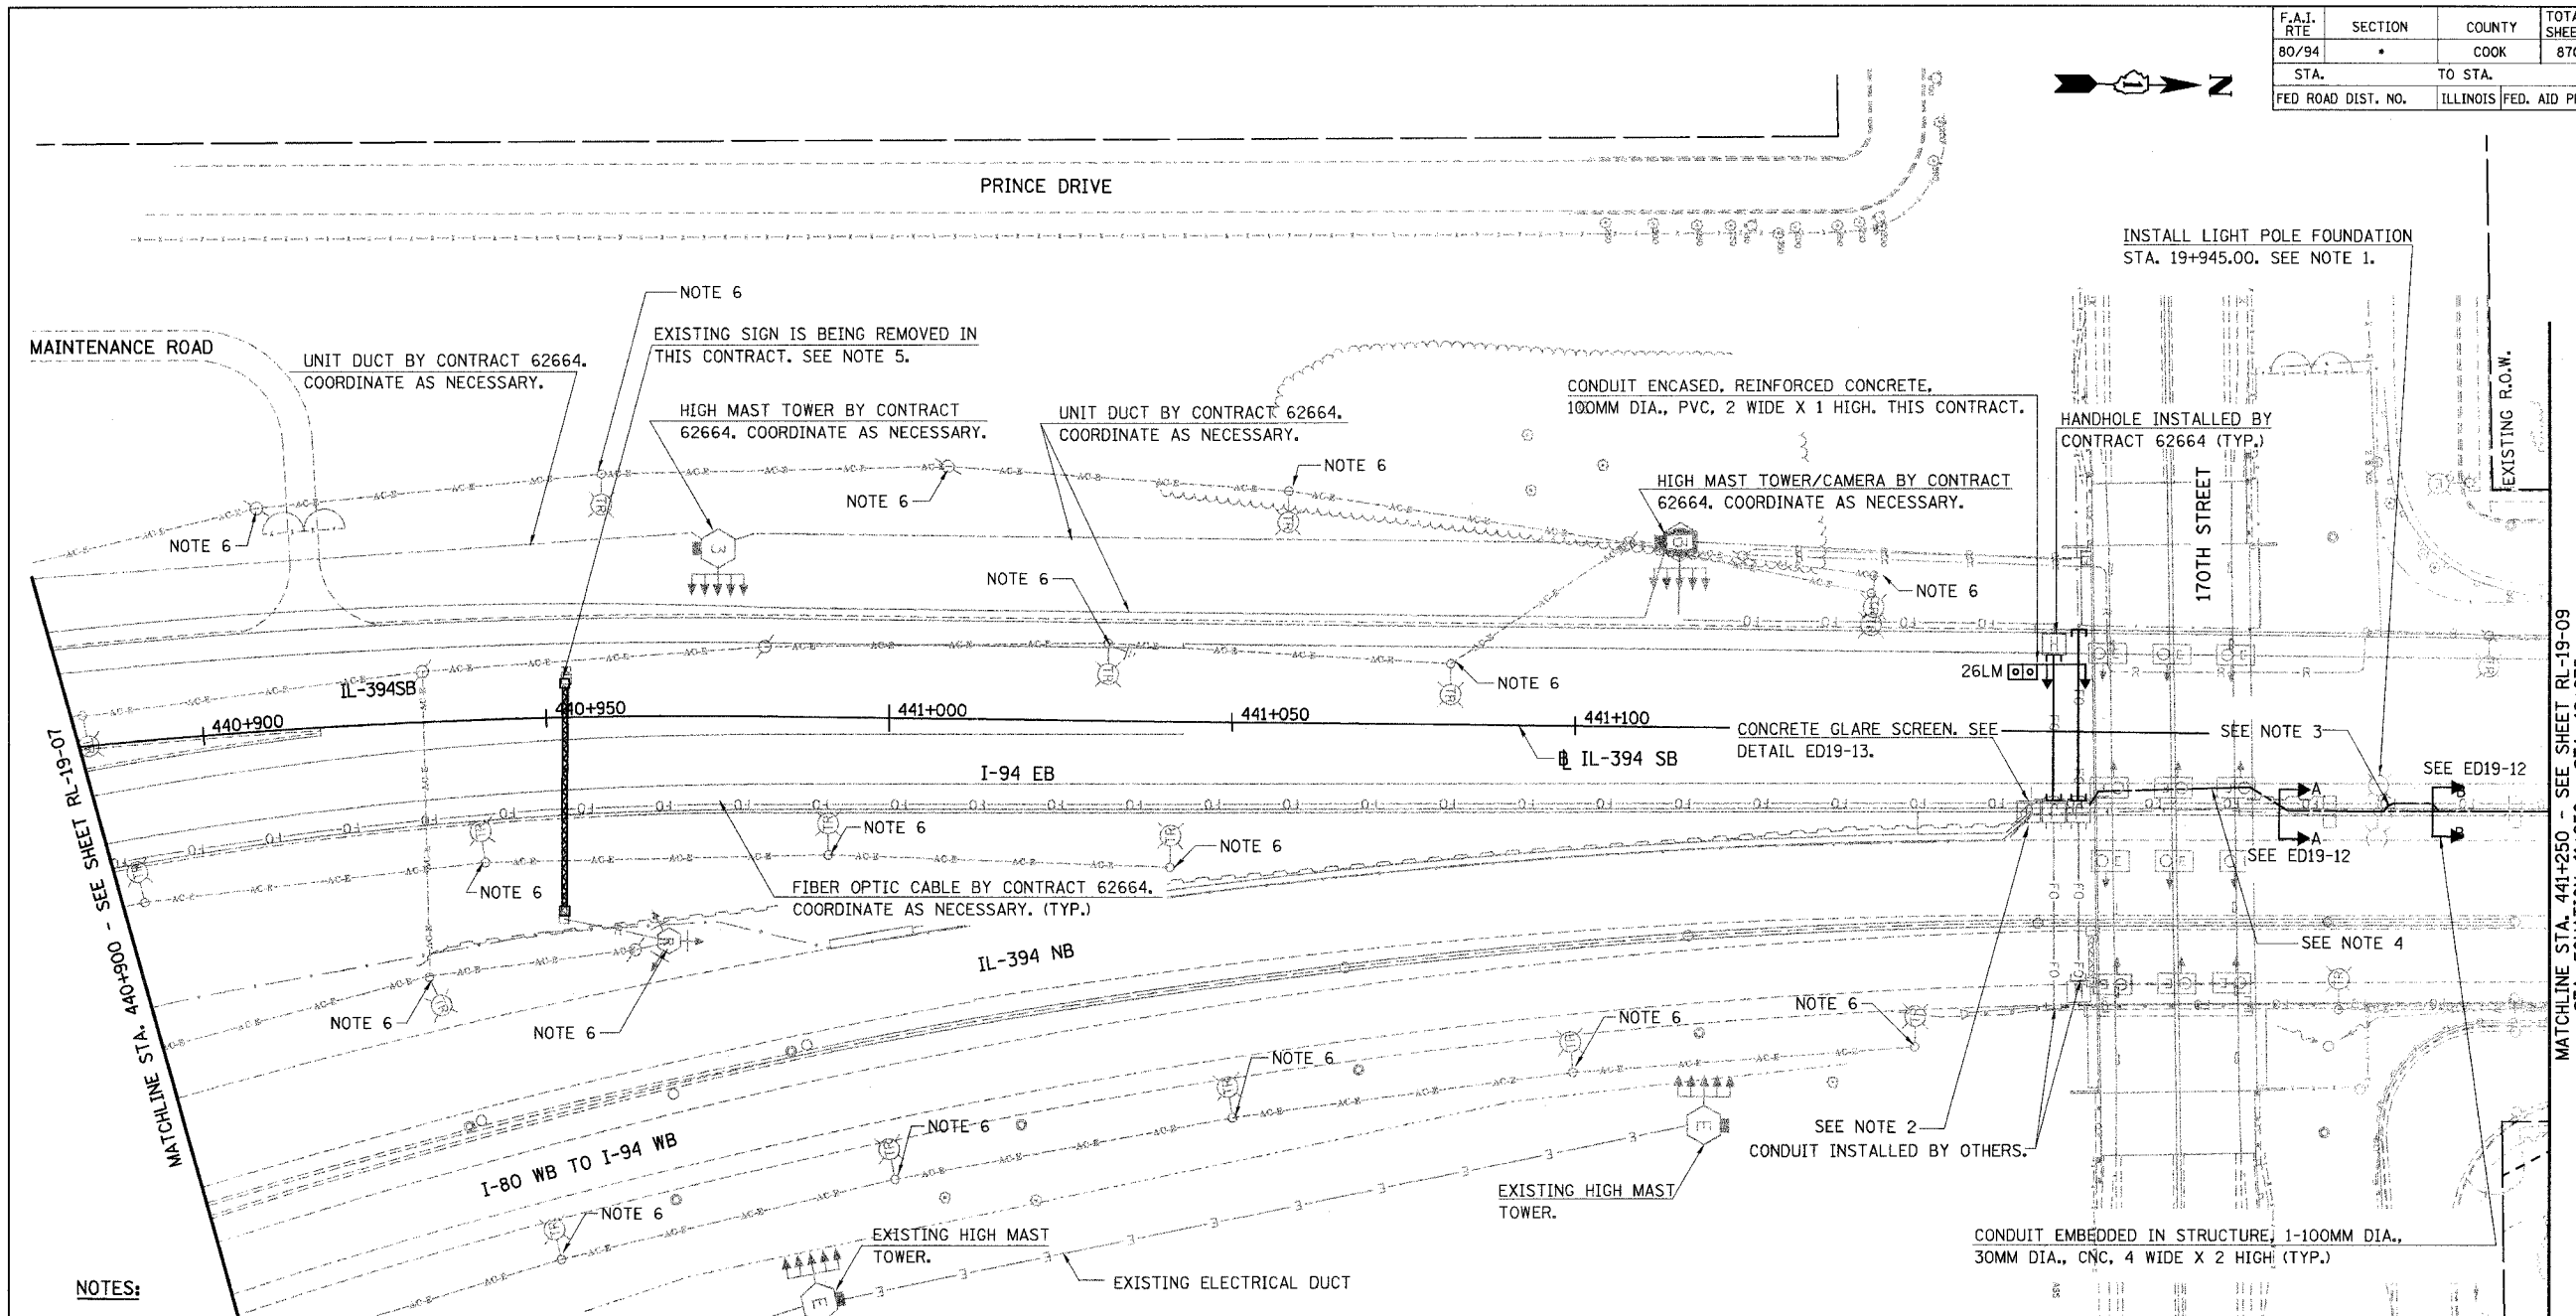

**NOTES:**

- INSTALL FOUNDATION, CONDUITS, AND ANCHOR BOLTS FOR LIGHT POLE. CONTRACTOR TO COORDINATE THROUGH IDOT WITH CONTRACT 62664 TO OBTAIN ANCHOR BOLTS & ASSURE PROPER INSTALLATION. LIGHT POLE IS INSTALLED IN CONTRACT 62664. CONDUITS INSTALLED IN FOUNDATION SHALL BE 100MM DIA. RGS CONDUIT. SEE ED19-8.
- INSTALL CONDUITS AND ALL NECESSARY STUB OUTS FOR JUNCTION BOXES LOCATED ON TOP OF MEDIAN BARRIER WALL. STUB OUTS ARE TO BE CONNECTED TO THE LATERAL CONDUITS WITH A COUPLING. THE LATERAL CONDUITS ARE EITHER EXISTING OR INSTALLED UNDER THIS CONTRACT. THE JUNCTION BOXES ARE INSTALLED UNDER CONTRACT 62664. COORDINATE AS NECESSARY. SEE DETAIL ED19-9.
- ROUTE 30MM DIA. CNC DUCT BANK AROUND LIGHT POLE FOUNDATION. THIS WILL BE PAID FOR AS "CONDUIT ENCASED, REINFORCED CONCRETE, 30MM DIA., CNC, 4 WIDE X 2 HIGH. LIGHTING CONDUIT IS ATTACHED TO CONDUIT IN LIGHT POLE FOUNDATION. SEE CONDUIT ROUTING DETAIL ED19-11.
- ROUTE 30MM DIA. PVC DUCT BANK AROUND BRIDGE PIER UNDER SHOULDER. PAID AS "CONDUIT ENCASED, REINFORCED CONCRETE, 30MM DIA., CNC, 4 WIDE X 2 HIGH". SEE DWG. ED19-11.
- REMOVAL OF SIGN LIGHTING IS PART OF REMOVE OVERHEAD SIGN STRUCTURE PAY ITEM.
- THIS ITEM IS INSTALLED AND REMOVED DURING CONTRACT 62108 WITH CONCURRENT WORK UNDER CONSTRUCTION BY CONTRACT 62664.
- ALL PVC ENCASED OR EMBEDDED IN CONCRETE WILL BE PVC SCHEDULE 40. (TYP.)

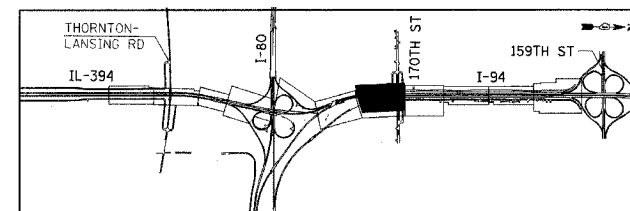

REVISIONS	
NAME	DATE

RL19-08

ILLINOIS DEPARTMENT OF TRANSPORTATION  
I-94 EAST BOUND / IL 394 SOUTH BOUND

**ROADWAY CONDUIT PLAN**  
STA. 40+900 TO STA. 41+250  
STA. EQUATION 41+250 = 19+975

HORIZ SCALE: 1:500  
VERT SCALE: 1:500  
DATE: JULY 18, 2005

DRAWN BY: SPR  
CHECKED BY: BB

**HNTB**