


F.A.I. RTE	SECTION	COUNTY	TOTAL SHEETS	SHEET NO.
80/94	*	COOK	870	432
STA.		TO STA.		
FED ROAD DIST. NO.		ILLINOIS FED. AID PROJECT		

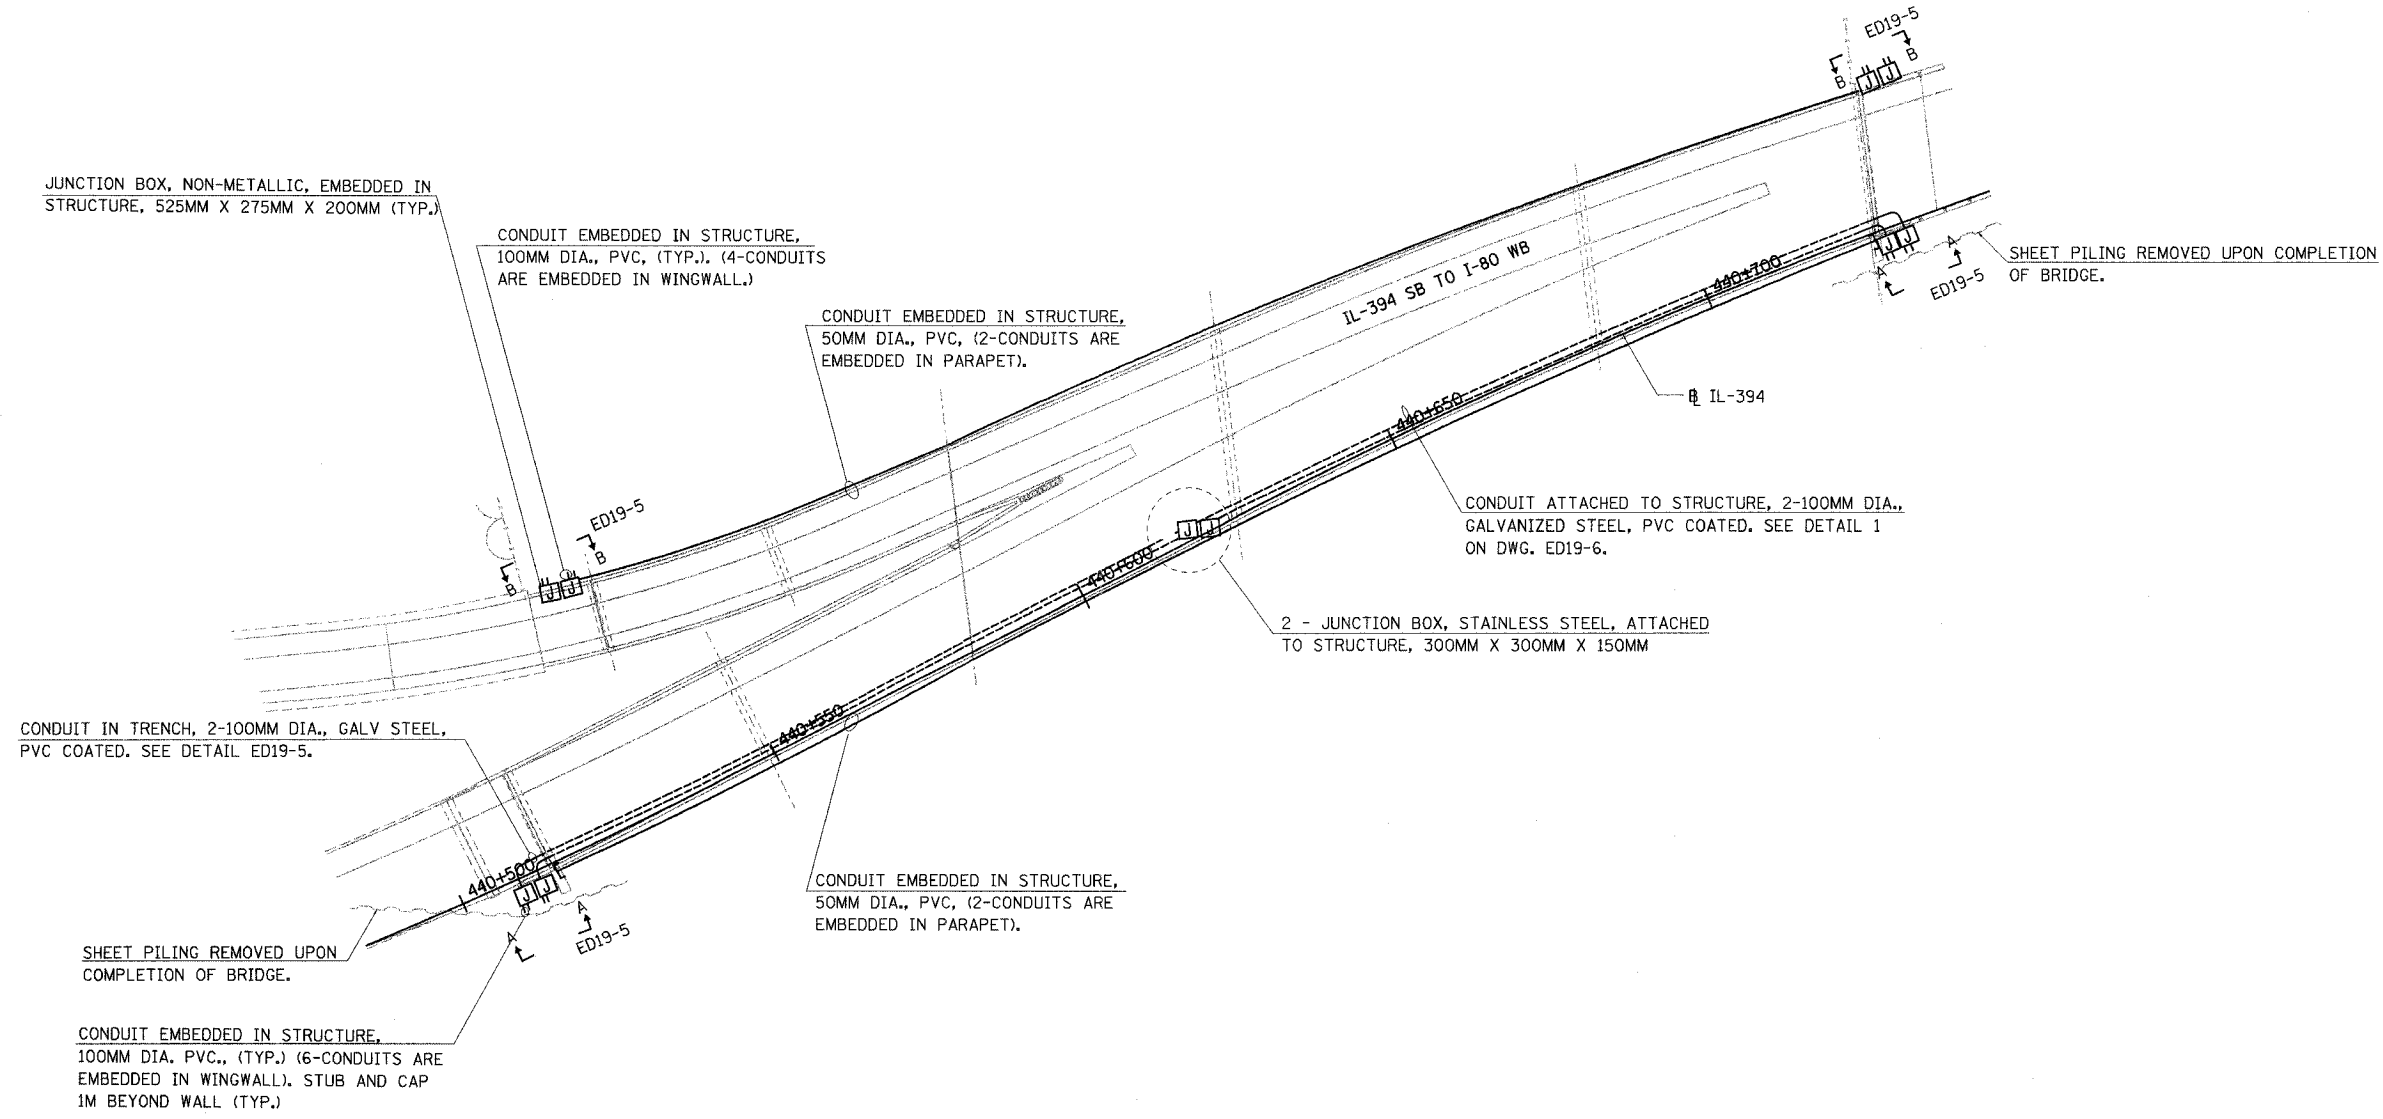

NOTES:

1. ALL STUBBED OUT CONDUIT SHALL BE LOCATED AT A MINIMUM DEPTH OF 1M BELOW FINISHED GRADE.

ED19-3

ILLINOIS DEPARTMENT OF TRANSPORTATION
I-94 EAST BOUND / IL 394 SOUTH BOUND

**CONDUIT IN BRIDGE DETAIL
IL-394 SB TO I-80 EB**

REVISIONS	
NAME	DATE

HORIZ SCALE:
VERT SCALE:
DATE: JULY 18, 2005
DRAWN BY: SPR
CHECKED BY: BB

