


F.A.I. RTE	SECTION	COUNTY	TOTAL SHEETS	SHEET NO.
80/94	*	COOK	870	433
STA. TO STA.		ILLINOIS FED. AID PROJECT		

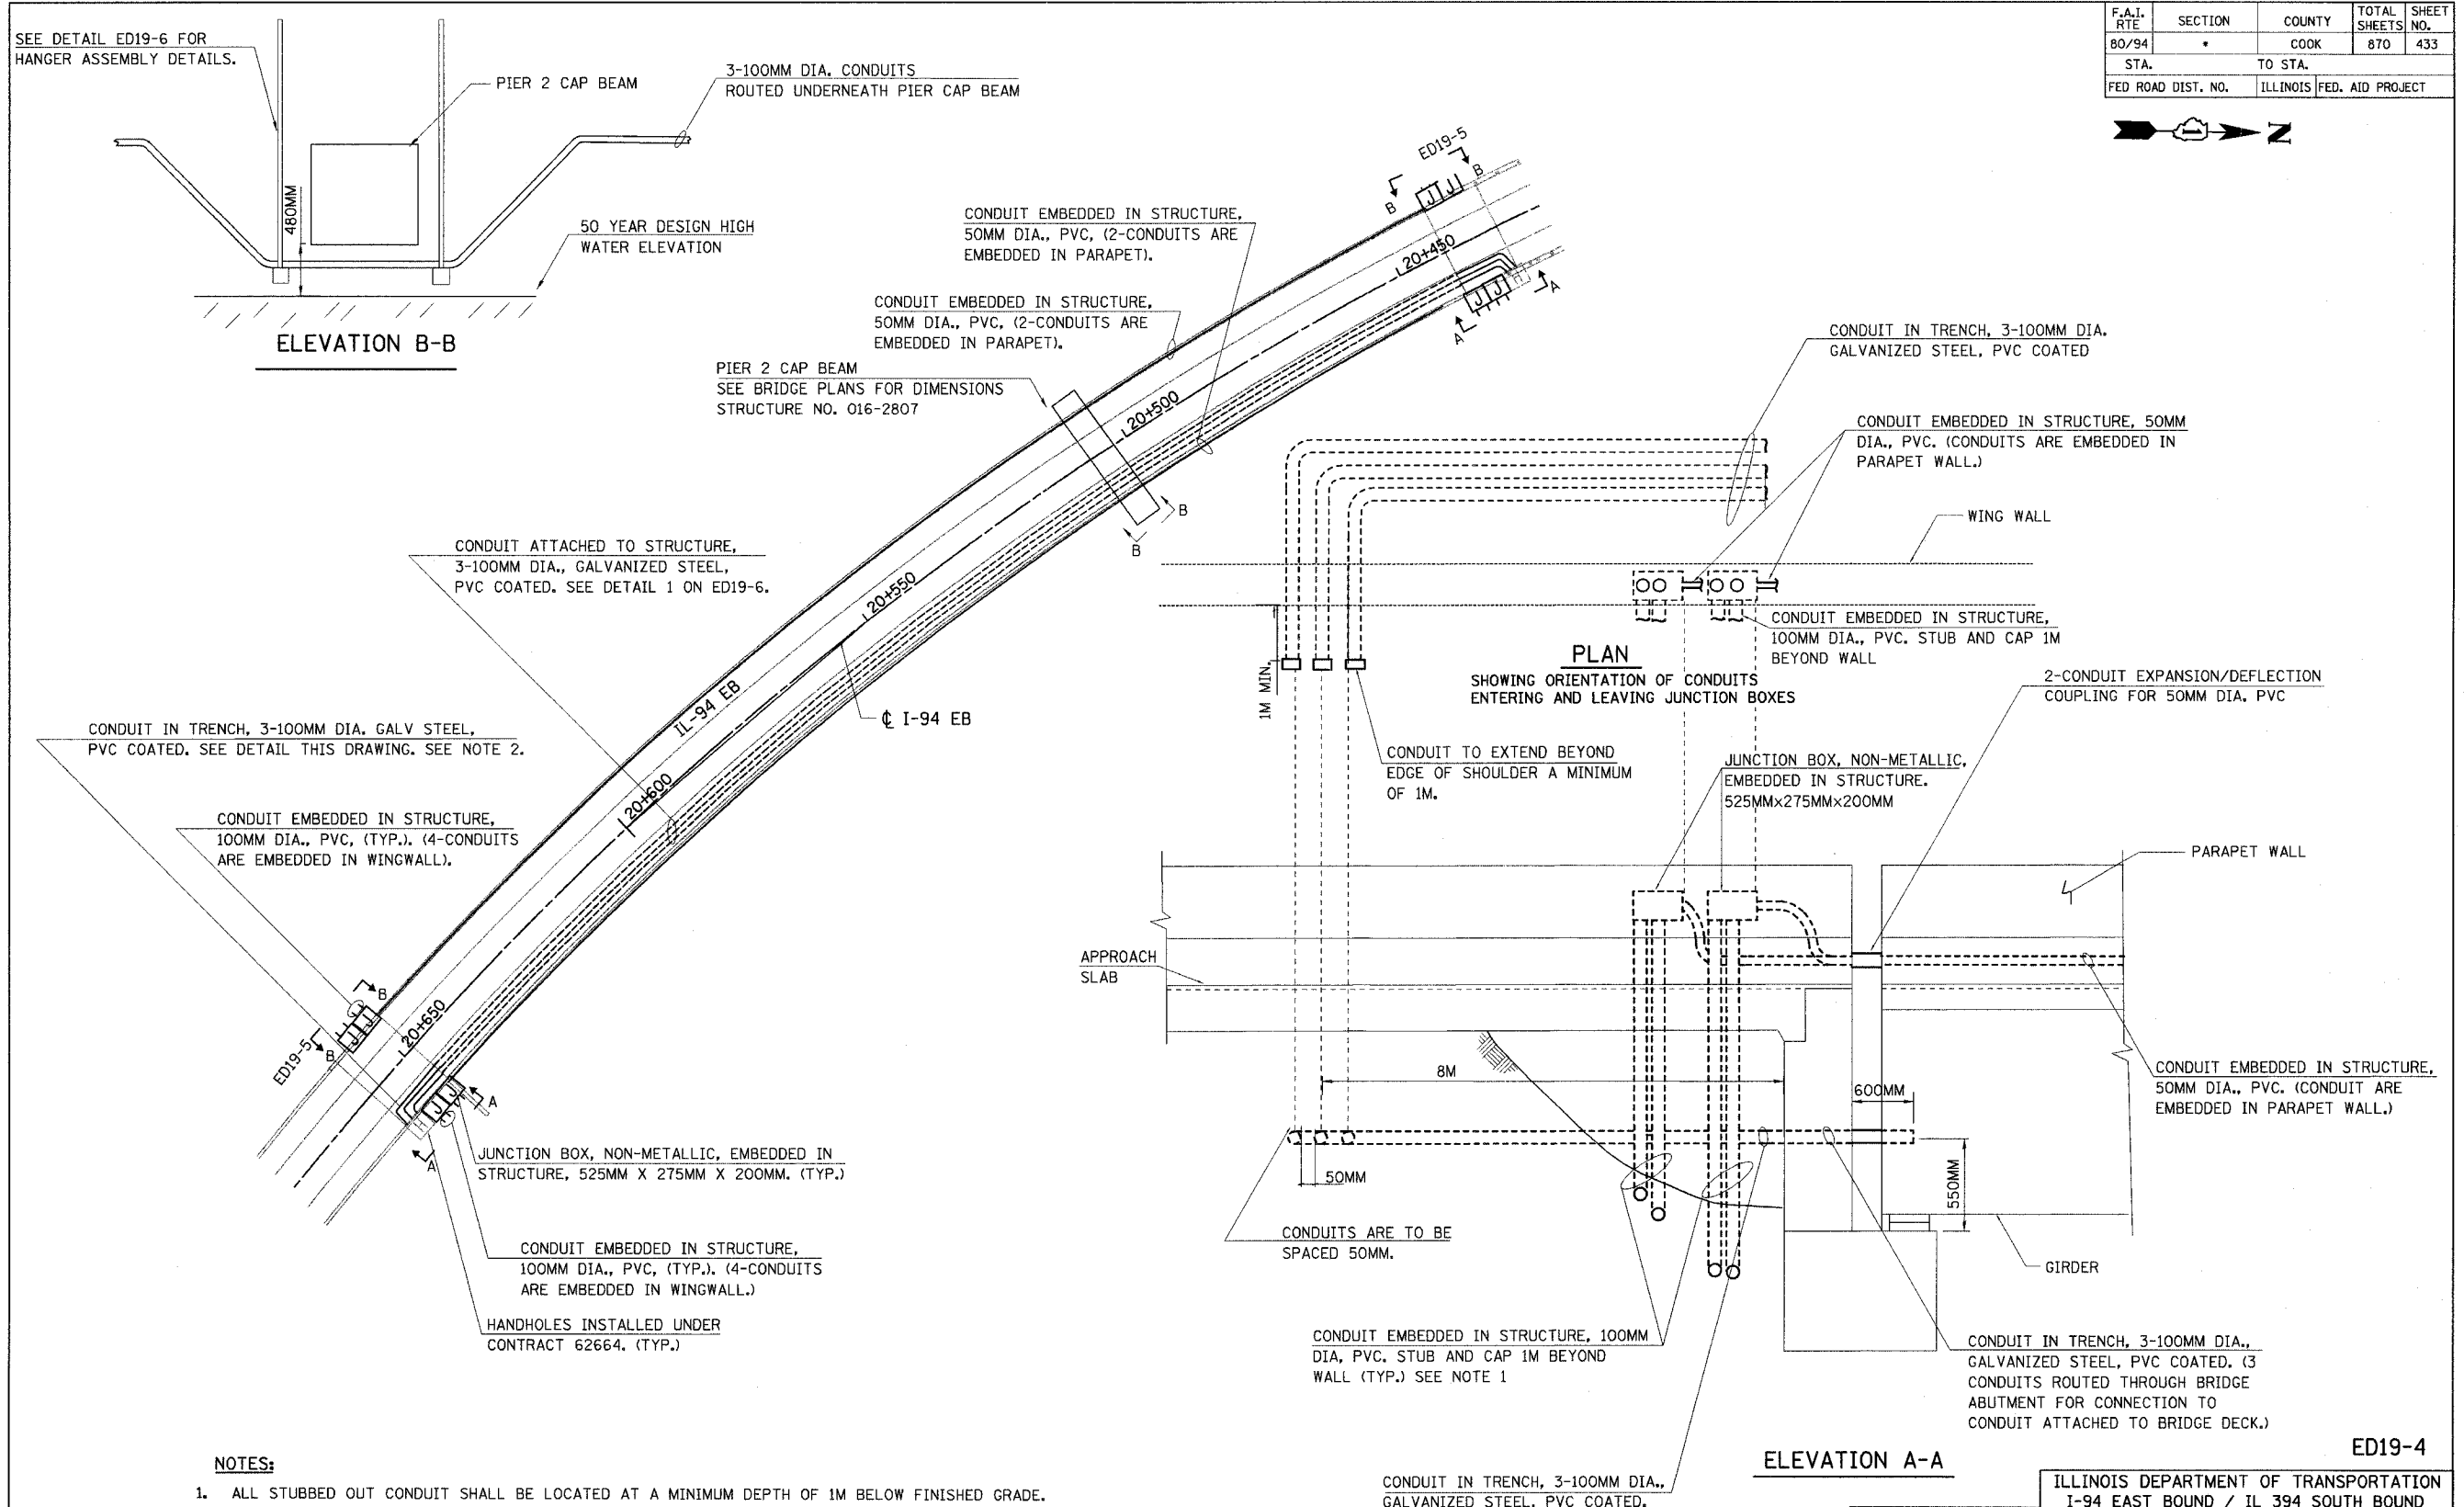

- NOTES:**
1. ALL STUBBED OUT CONDUIT SHALL BE LOCATED AT A MINIMUM DEPTH OF 1M BELOW FINISHED GRADE.
 2. EXTEND RGC IN TRENCH A MINIMUM OF 1M BEYOND SHOULDER FOR FUTURE CONNECTION WITH HANDHOLE, THE CONDUIT IS TO BE INSTALLED UNDER THE BRIDGE APPROACH PAVEMENT THE NUMBER OF METERS BACK FROM THE CENTER LINE OF THE ABUTMENT AS SHOWN ON THIS SHEET. THE CONDUIT IS TO BE SPACED 50MM APART. CONDUIT IS TO BE CAPPED IN ACCORDANCE WITH MANUFACTURER'S RECOMMENDATIONS. HANDHOLE IS INSTALLED IN CONTRACT 62664. CONDUIT WILL BE EXTENDED TO HANDHOLE BY CONTRACT 62664. COORDINATE AS NECESSARY.

REVISIONS	
NAME	DATE

ILLINOIS DEPARTMENT OF TRANSPORTATION
I-94 EAST BOUND / IL 394 SOUTH BOUND

**CONDUIT IN BRIDGE DETAIL
I-94 EB OVER THORNCREEK**

HORIZ SCALE: NONE
VERT SCALE: NONE
DATE: JULY 18, 2005

DRAWN BY: SPR
CHECKED BY: SPR

HNTB