




| | | | | |
|--------------------|---------|---------------------------|--------------|-----------|
| F.A.I. RTE | SECTION | COUNTY | TOTAL SHEETS | SHEET NO. |
| 80/94 | • | COOK | 870 | 442 |
| STA. | | TO STA. | | |
| FED ROAD DIST. NO. | | ILLINOIS FED. AID PROJECT | | |

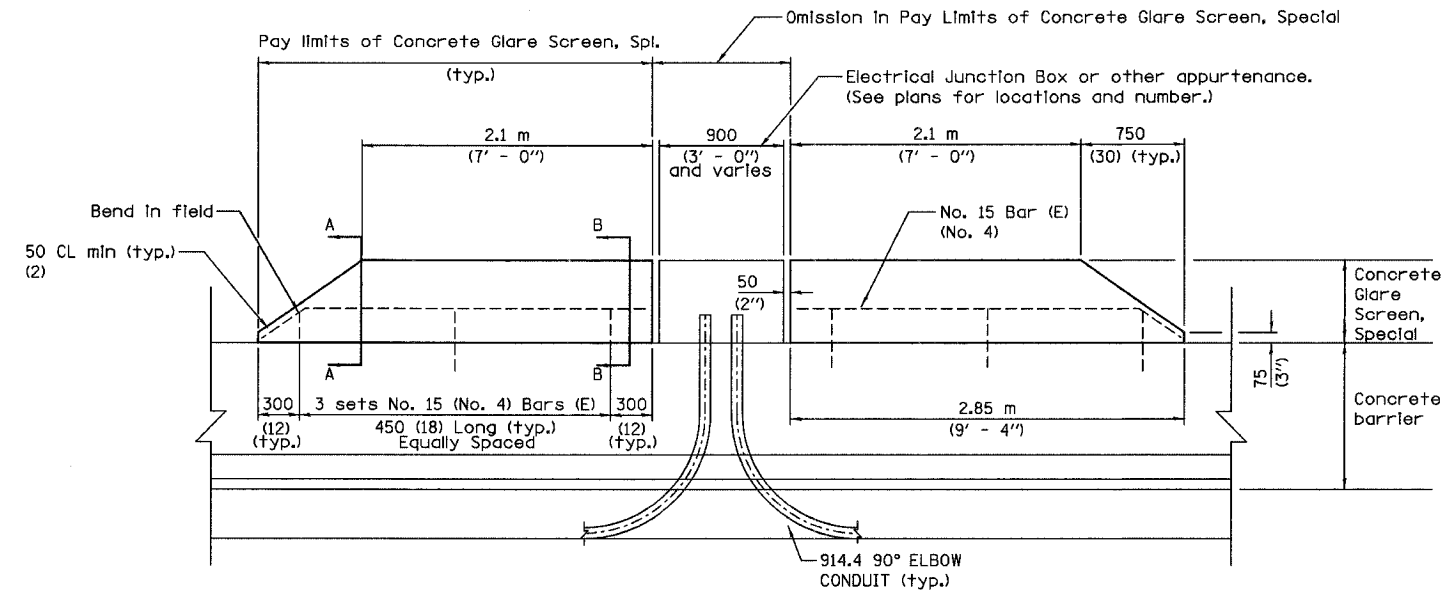

ELEVATION

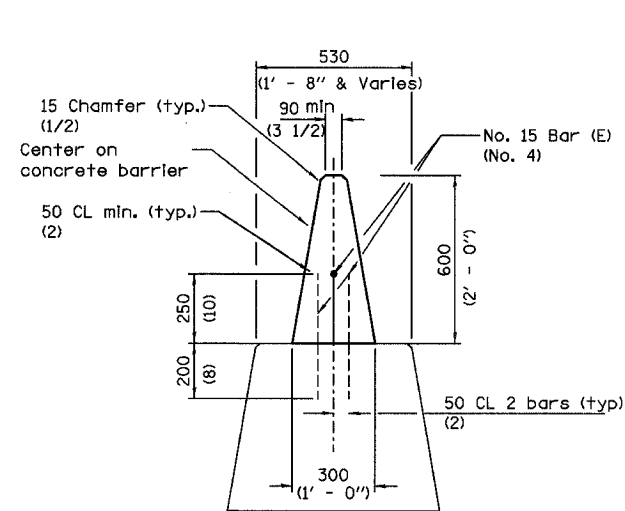

SECTION A-A

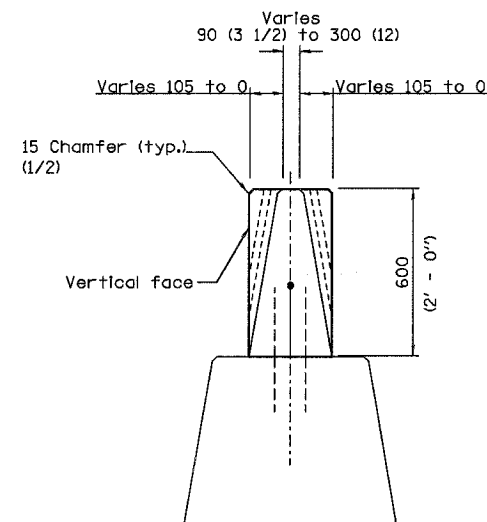

SECTION B-B

(This section with vertical face shall be used in tangent sections between junction boxes and or other appurtenances.)

All dimensions are in millimeters (Inches) unless otherwise shown.

ED19-13

ILLINOIS DEPARTMENT OF TRANSPORTATION
I-94 EAST BOUND / IL 394 SOUTH BOUND

**CONCRETE GLARE SCREEN,
SPECIAL**

HORIZ SCALE: NONE
VERT SCALE: NONE
DATE: JULY 18, 2005

DRAWN BY: BMCD/CADD
CHECKED BY: HNTB/SPR

| REVISIONS | |
|-----------|------|
| NAME | DATE |
| | |
| | |
| | |
| | |
| | |
| | |

