


STATE OF ILLINOIS
DEPARTMENT OF TRANSPORTATION

ROUTE NO.	SECTION	COUNTY	TOTAL SHEETS	SHEET NO.	SHEET NO. 44 91 SHEETS
F. A. I. 80/94	.	COOK	870	558	
FED. ROAD DIST. NO. 1		ILLINOIS	FED. AID PROJECT-		
02033.1 & 0312-708W R-3		CONTRACT NO. 62108			

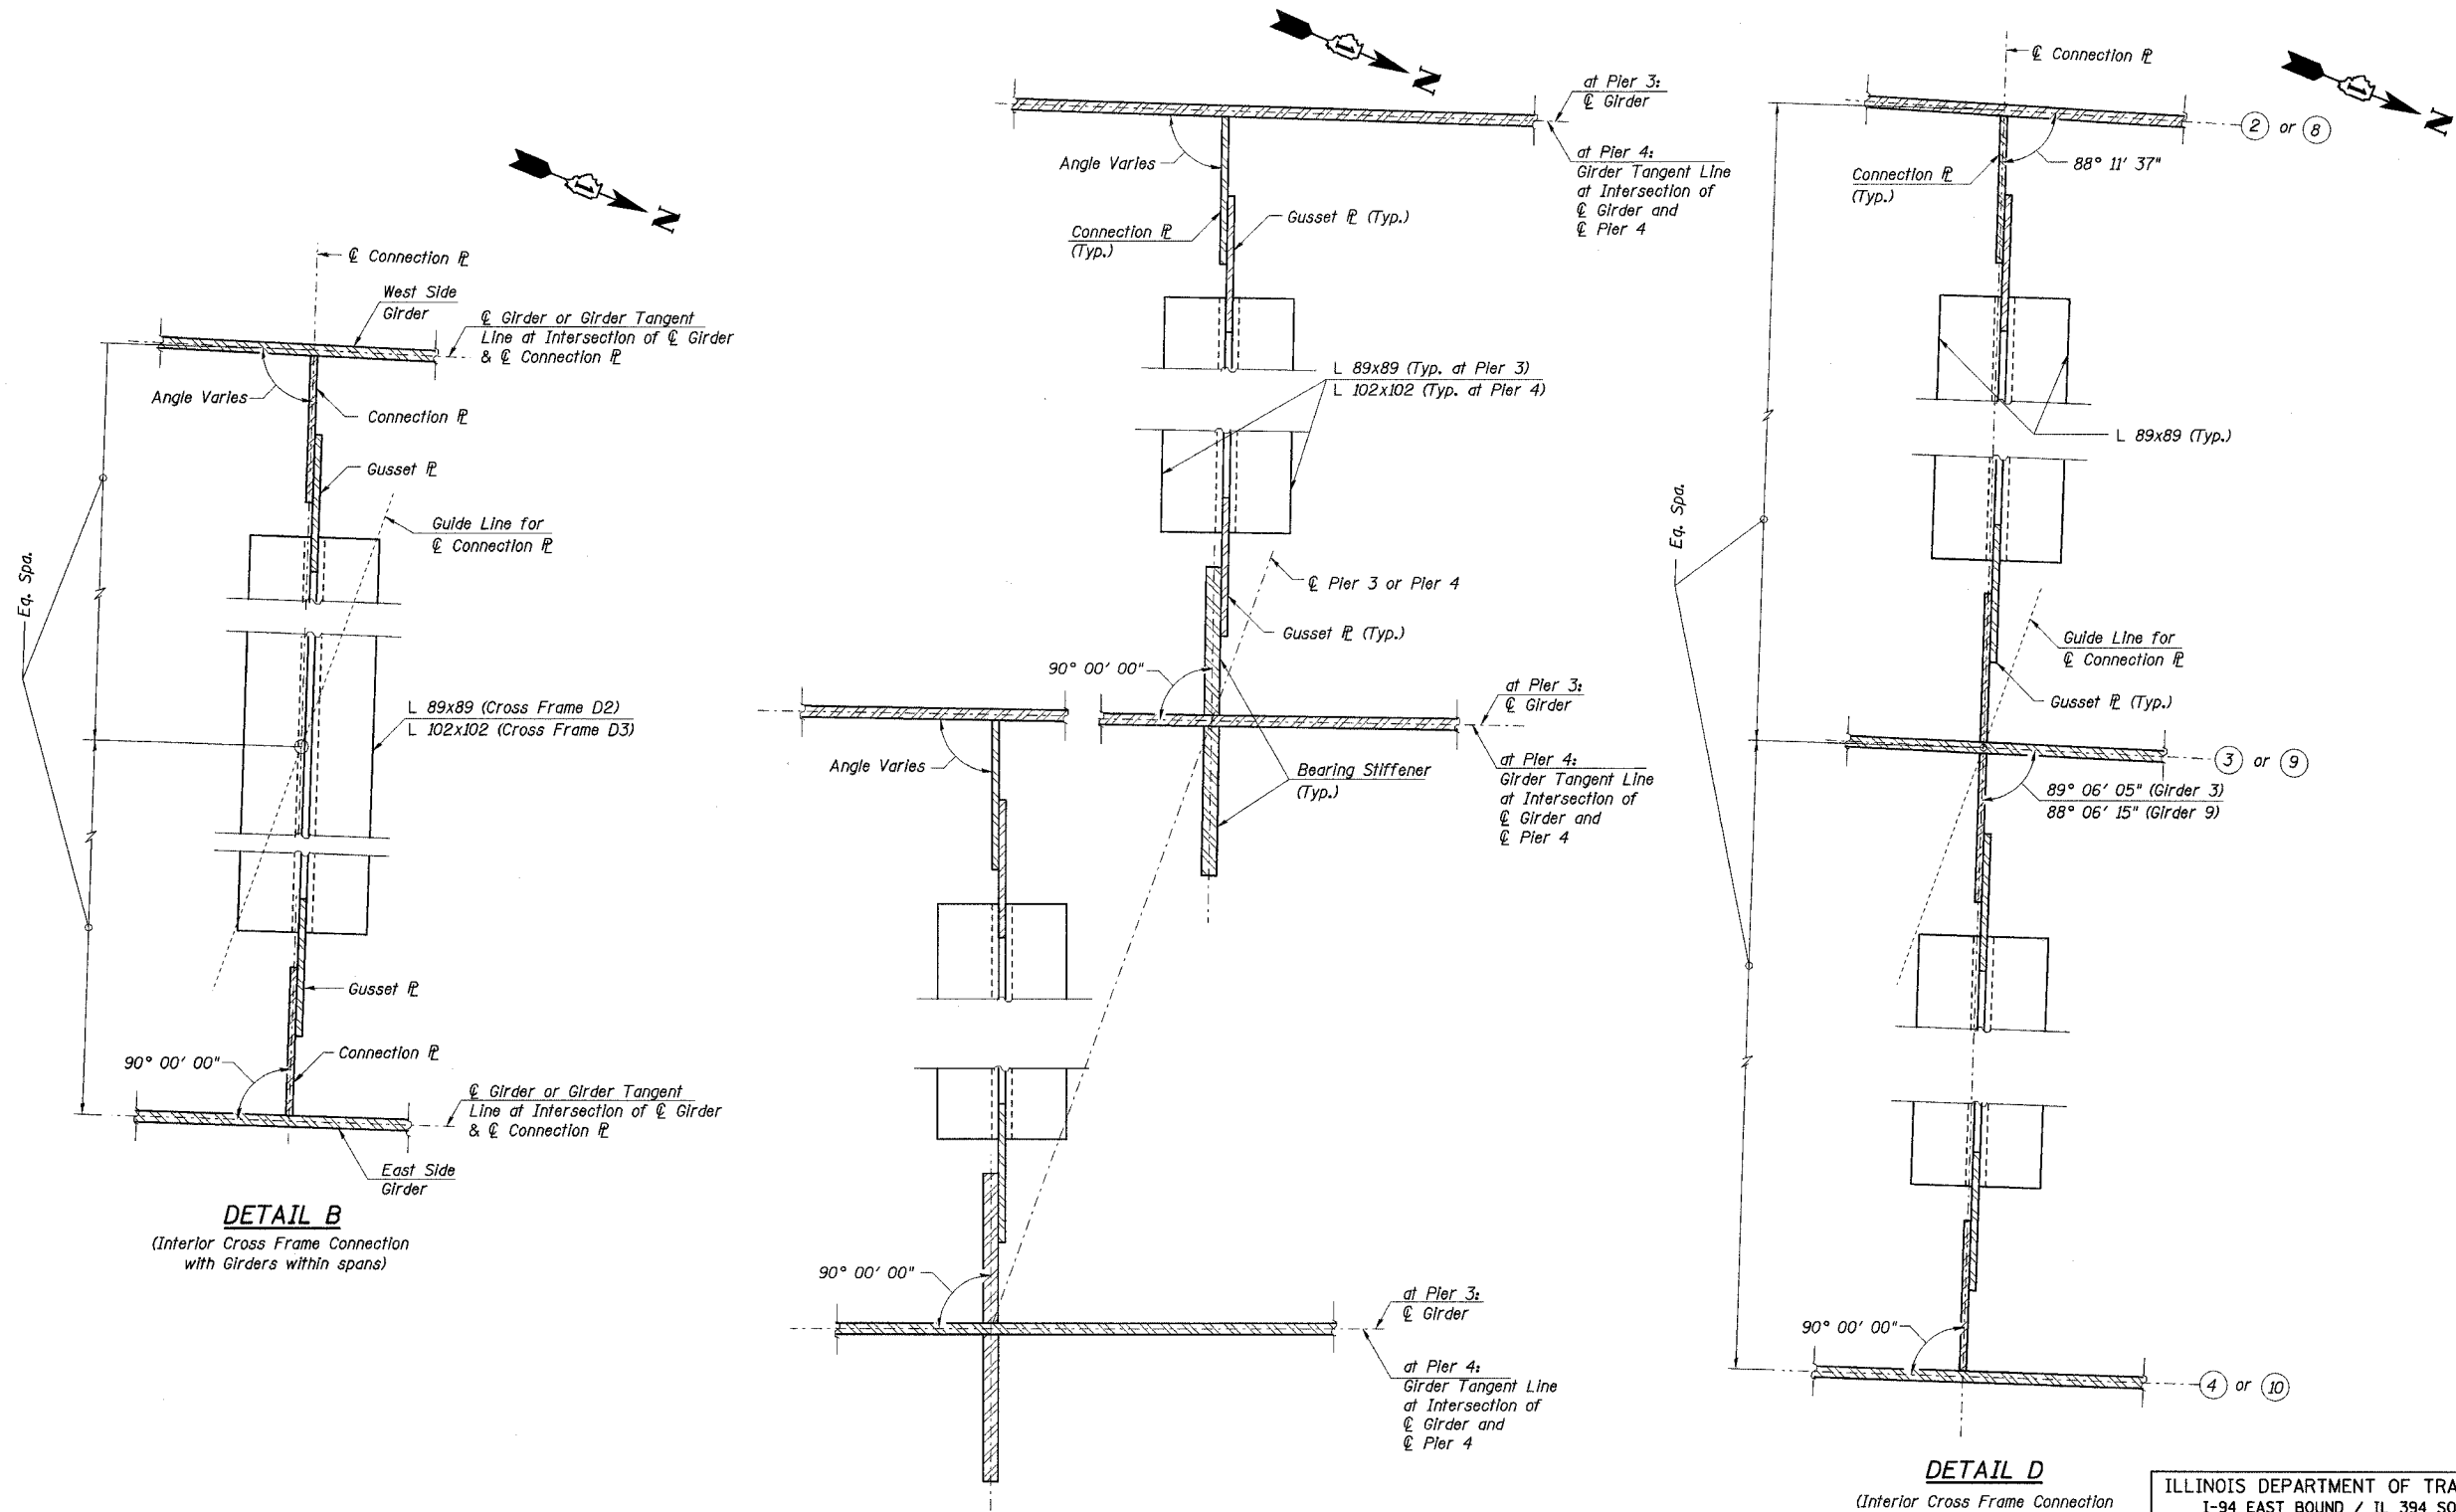

DESIGNED	JY
CHECKED	MEA
DRAWN	LK
CHECKED	MEA

- Notes:
1. Work this sheet with sheet No. 37, 39 & 41 of 91.
 2. See sheet 45 of 91 for Cross Frame Details.

ILLINOIS DEPARTMENT OF TRANSPORTATION
I-94 EAST BOUND / IL 394 SOUTH BOUND
CONNECTION DETAILS - 2
SPANS 3-5 - UNIT 1
SB IL ROUTE 394 OVER THORN CREEK
F.A.P. 332 SECTION (02033.1 & 0312-708W) R-3
COOK COUNTY
STA. 440+704.350 STRUCTURE NO. 016-2800
DATE JUL 18, 2005
SCALE ---

HNTB

J:\Branchcamp\EA\24562\CAD\05\SN_2800\cadd\CTR_L19_2800\F191104a_2800.dgn
 08-JUL-2005 13:48