
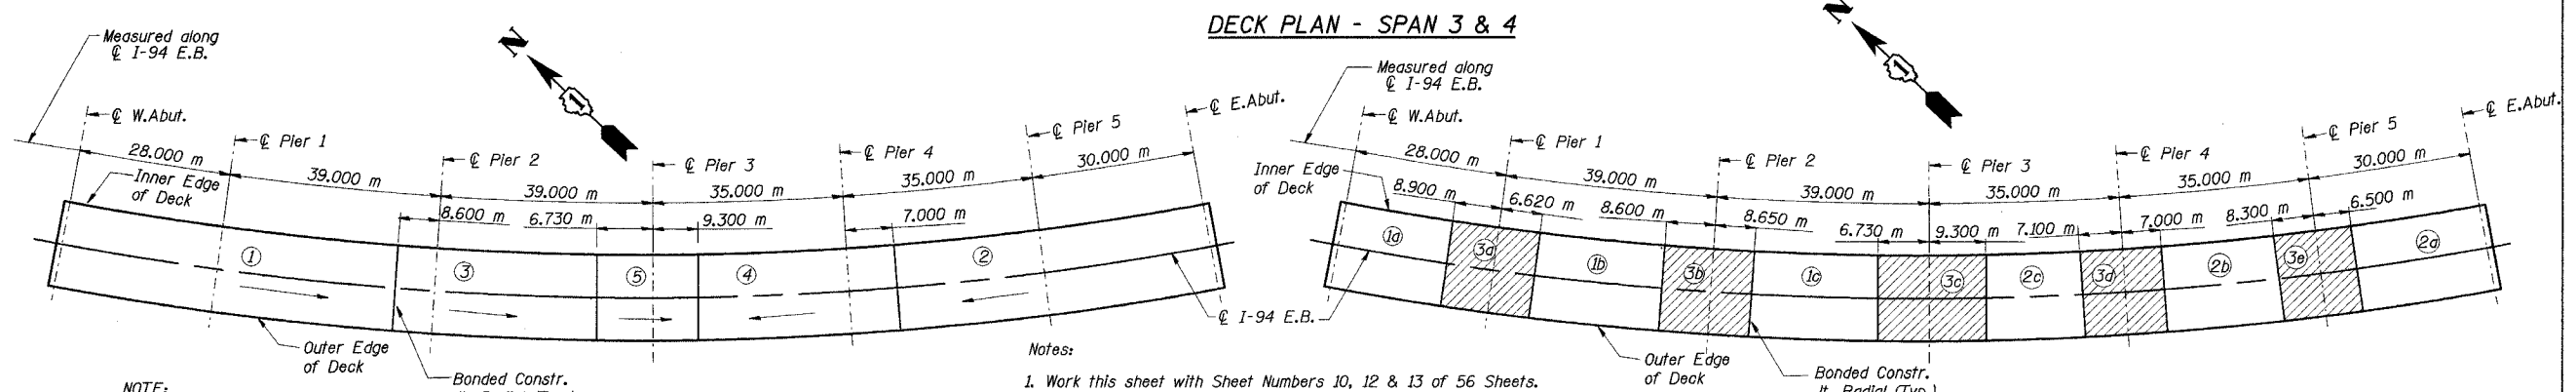


STATE OF ILLINOIS
DEPARTMENT OF TRANSPORTATION

ROUTE NO.	SECTION	COUNTY	TOTAL SHEETS	SHEET NO.	SHEET NO. 11
F. A. I. 80/94		COOK	870	621	56 SHEETS
FED. ROAD DIST. NO. 1		ILLINOIS FED. AID PROJECT-		CONTRACT NO. 62108	
(0203.1 & 0312-708W) R-3					

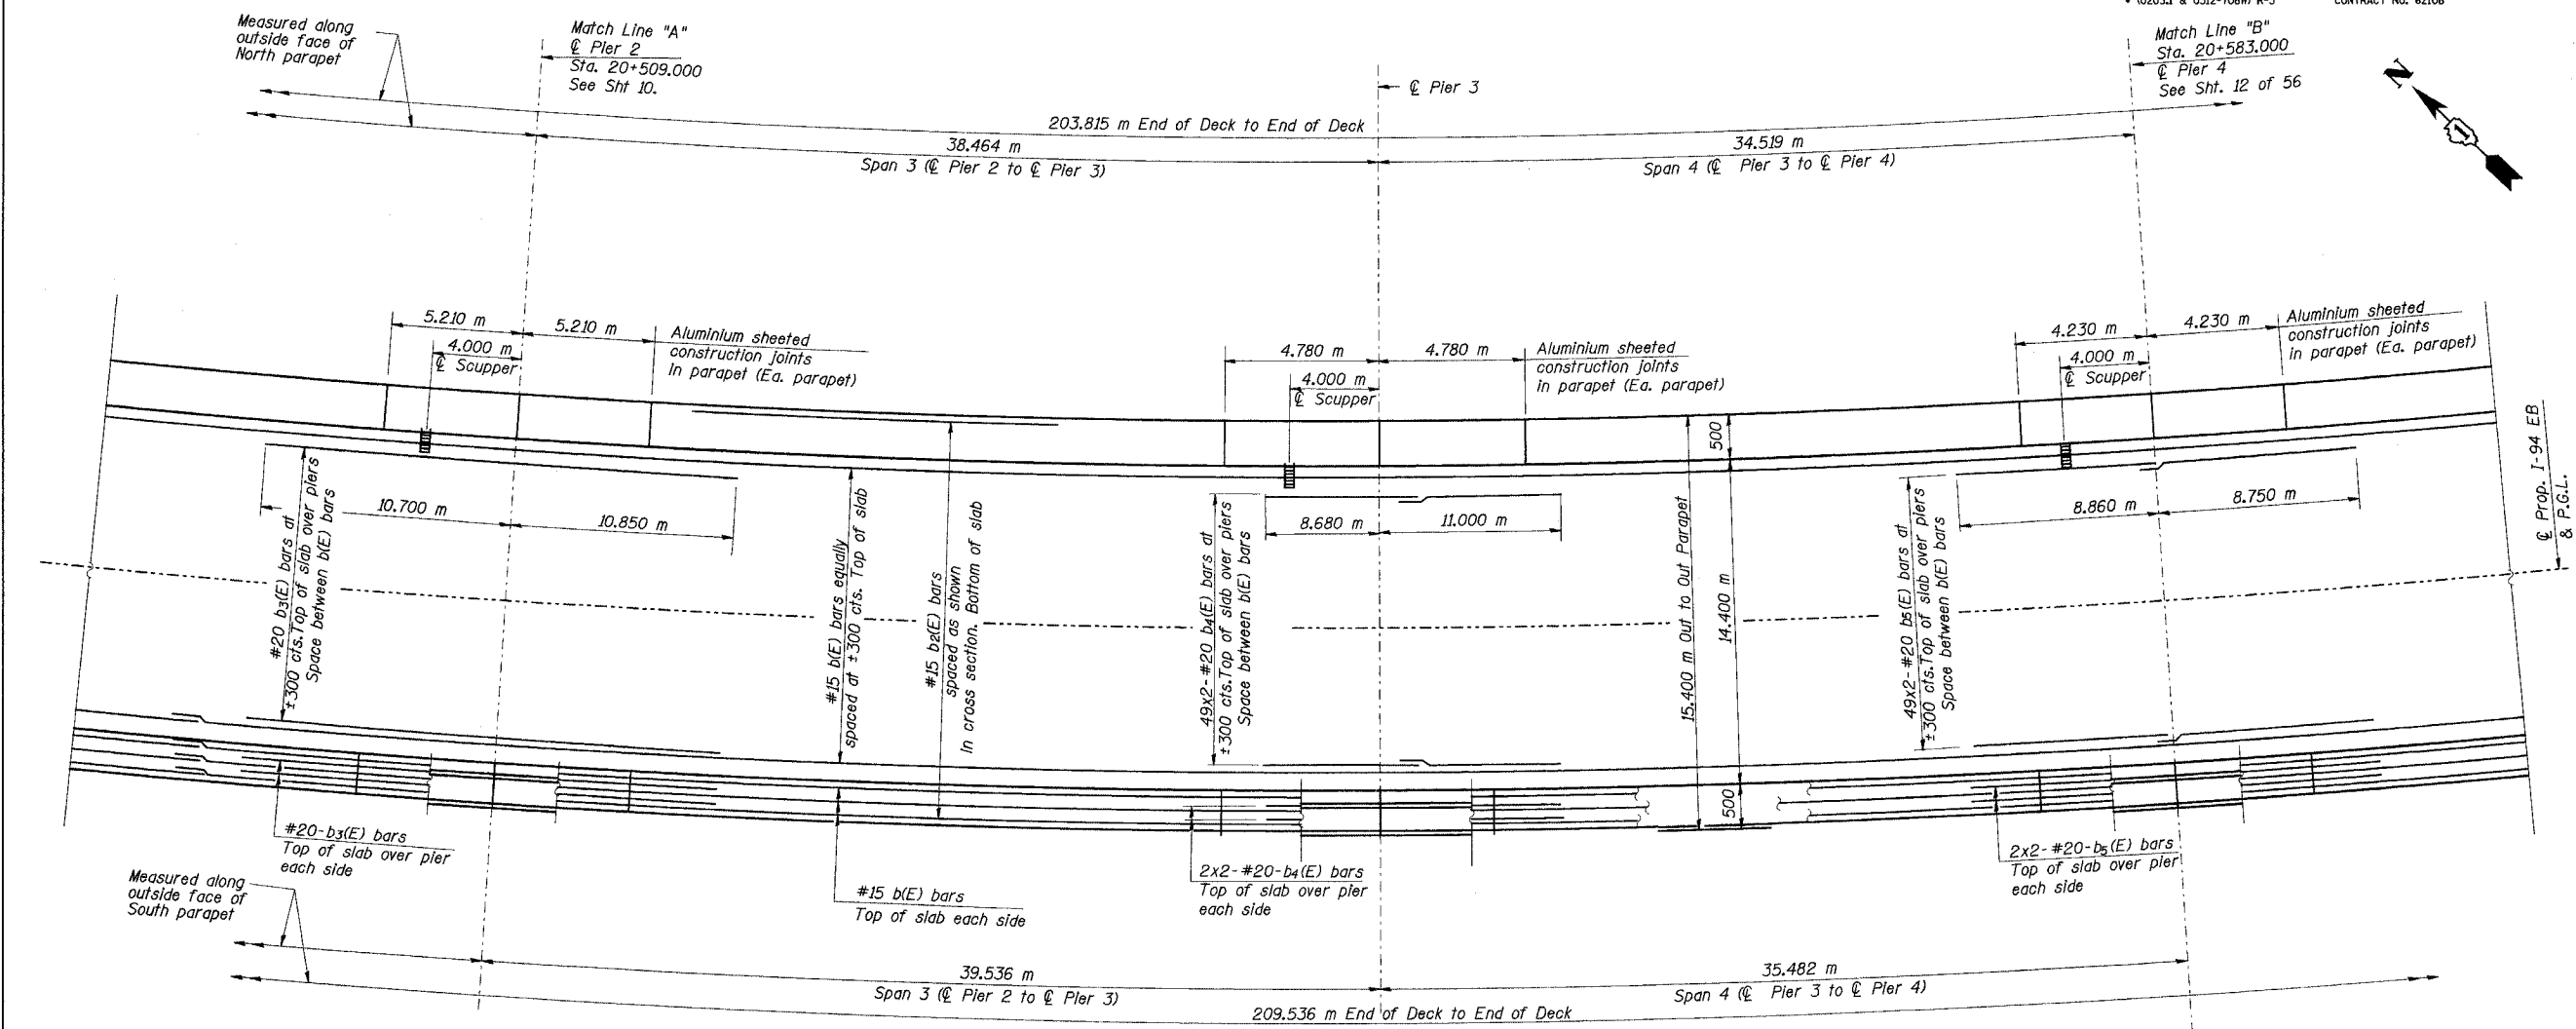

NOTE: Arrow indicates the direction of pour.

**DECK
POURING SEQUENCE**

- Notes:
1. Work this sheet with Sheet Numbers 10, 12 & 13 of 56 Sheets.
 2. Reinforcement bars designated (E) shall be epoxy coated.
 3. Bars indicated thus "48 x 9 - #15 cts." indicates 48 lines of bars with 9 lengths per line.
 4. All dimensions are in millimeters (mm) except as noted.
 5. Place bars $d_1(E)$, $d_2(E)$, $d_3(E)$ to miss the Aluminum Sheeted Joint Location in Parapets.
 6. For deck cross section see Sht. 13 of 56
 7. For parapet reinforcement, see Sht. 16 of 56

**ALTERNATE DECK
POURING SEQUENCE**

MIN. BAR LAPS
#15 bars - 510
#20 bars - 640

DESIGNED	R.A.
CHECKED	M.R.
DRAWN	R.A.
CHECKED	M.R. / H.T.

ILLINOIS DEPARTMENT OF TRANSPORTATION
I-94 EAST BOUND / IL 394 SOUTH BOUND
DECK PLAN & DETAILS- SPAN 3 & 4
EB I-94 OVER THORN CREEK
F.A.P. 332 SECTION (0203.1 & 0312-708W) R-3
COOK COUNTY
STA. 20+809.000 STRUCTURE NO. 016-2807
DATE: 7/18/05
SCALE: NTS

Soodan
Soodan & Associates, Inc.
100 North LaSalle Street, Suite 1800
Chicago, Illinois 60602

J:\Beauchamp
J:\34562\CAADD\B\SN_2807\cadd\CTR_19_2807\aut\9100246_2807.dgn
12-SEP-2005 14:21