



STATE OF ILLINOIS  
DEPARTMENT OF TRANSPORTATION

ROUTE NO.	SECTION	COUNTY	TOTAL SHEETS	SHEET NO.	SHEET NO. 30 56 SHEETS
F. A. I. 80/94	.	COOK	870	640	
FED. ROAD DIST. NO. 1		ILLINOIS	FED. AID PROJECT-		CONTRACT NO. 62108
0203.1 & 0312-708WR-3					

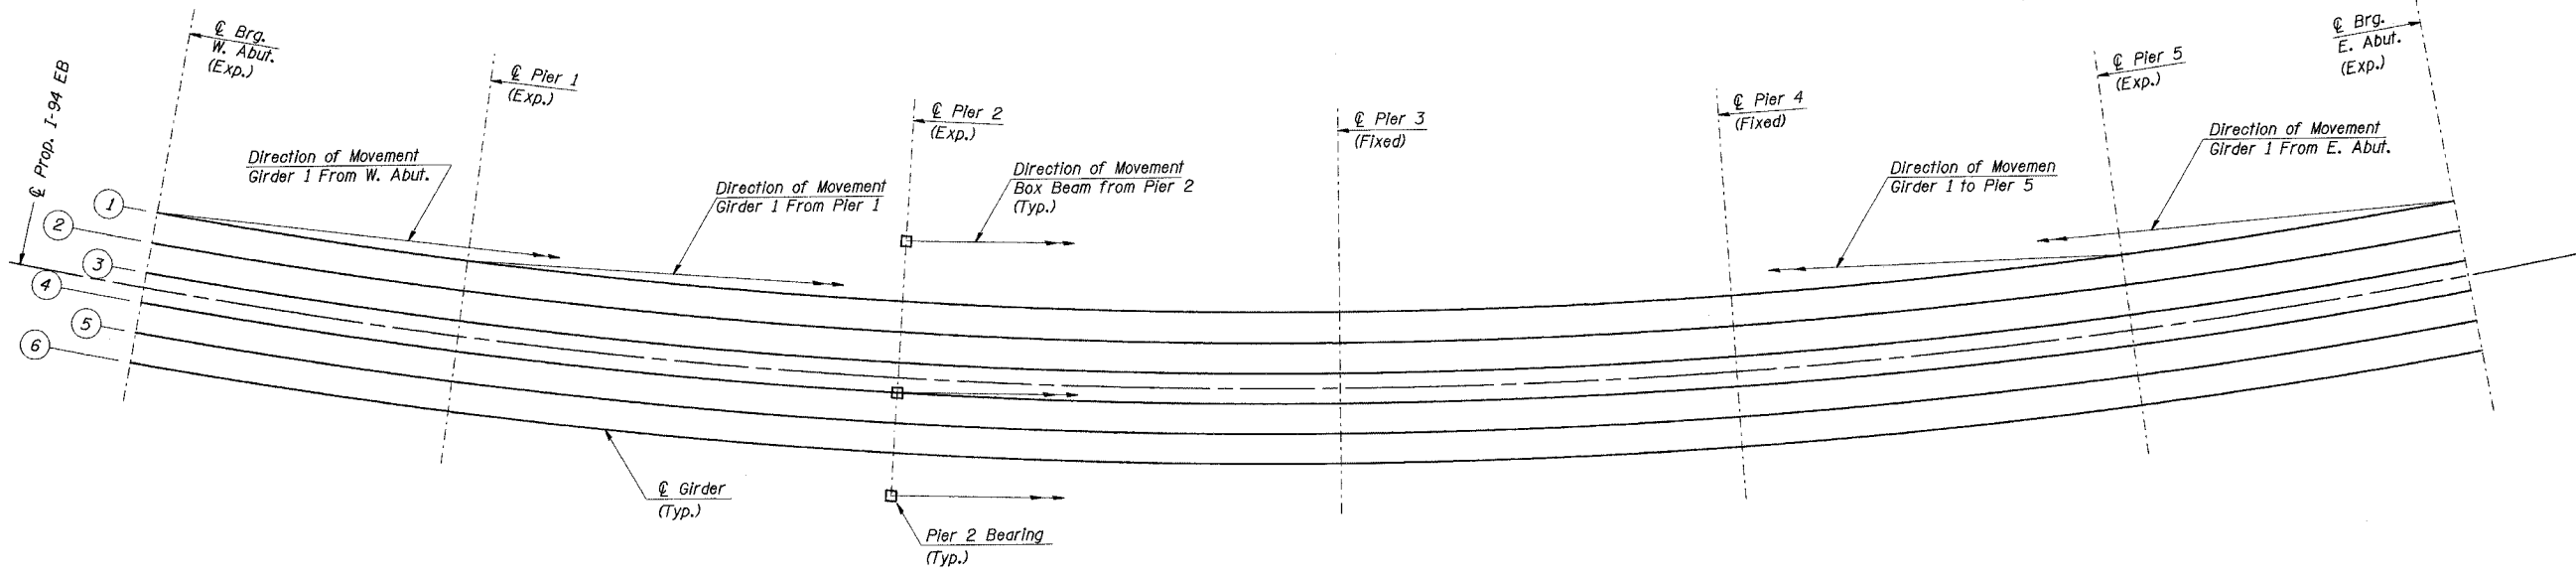

BEARING LAYOUT PLAN

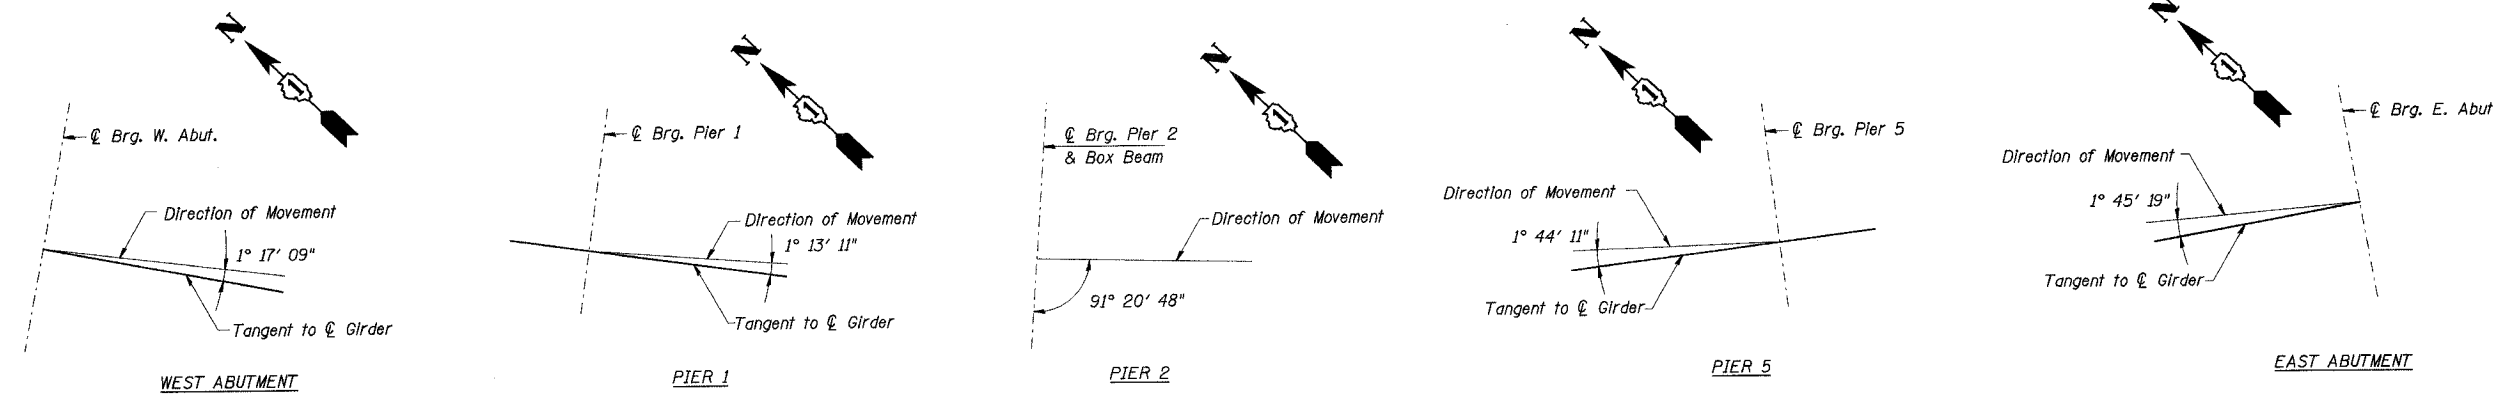

BEARING ORIENTATION

Notes:  
1. See Sheet 27 of 56 for Pier 2 bearing orientation details.

J:\Beauchamp  
E:\34562\GARD\1\1\SN\_2887\1\1\CTR\_1\1\_2887\1\1\198034a\_2887.dgn  
08-JUL-2005 14:28

DESIGNED	TRL
CHECKED	JJK
DRAWN	LK
CHECKED	JJK

ILLINOIS DEPARTMENT OF TRANSPORTATION  
I-94 EAST BOUND / IL 394 SOUTH BOUND  
**BEARING ORIENTATION DETAILS**  
EB I-94 OVER THORN CREEK  
F.A.I. 94 SECTION (0203.1 & 0312-708W) R-3  
COOK COUNTY  
STA. 20+509.000 STRUCTURE NO. 016-2807  
DATE JUL 18, 2005  
SCALE ---

**HNTB**