


FBI	SECTION	COUNTY	TOTAL SHEETS	SHEET NO.
80/94	*	COOK	870	TOTA
STA.		TO STA.		
FED ROAD DIST. NO.		ILLINOIS FED. AID PROJECT		

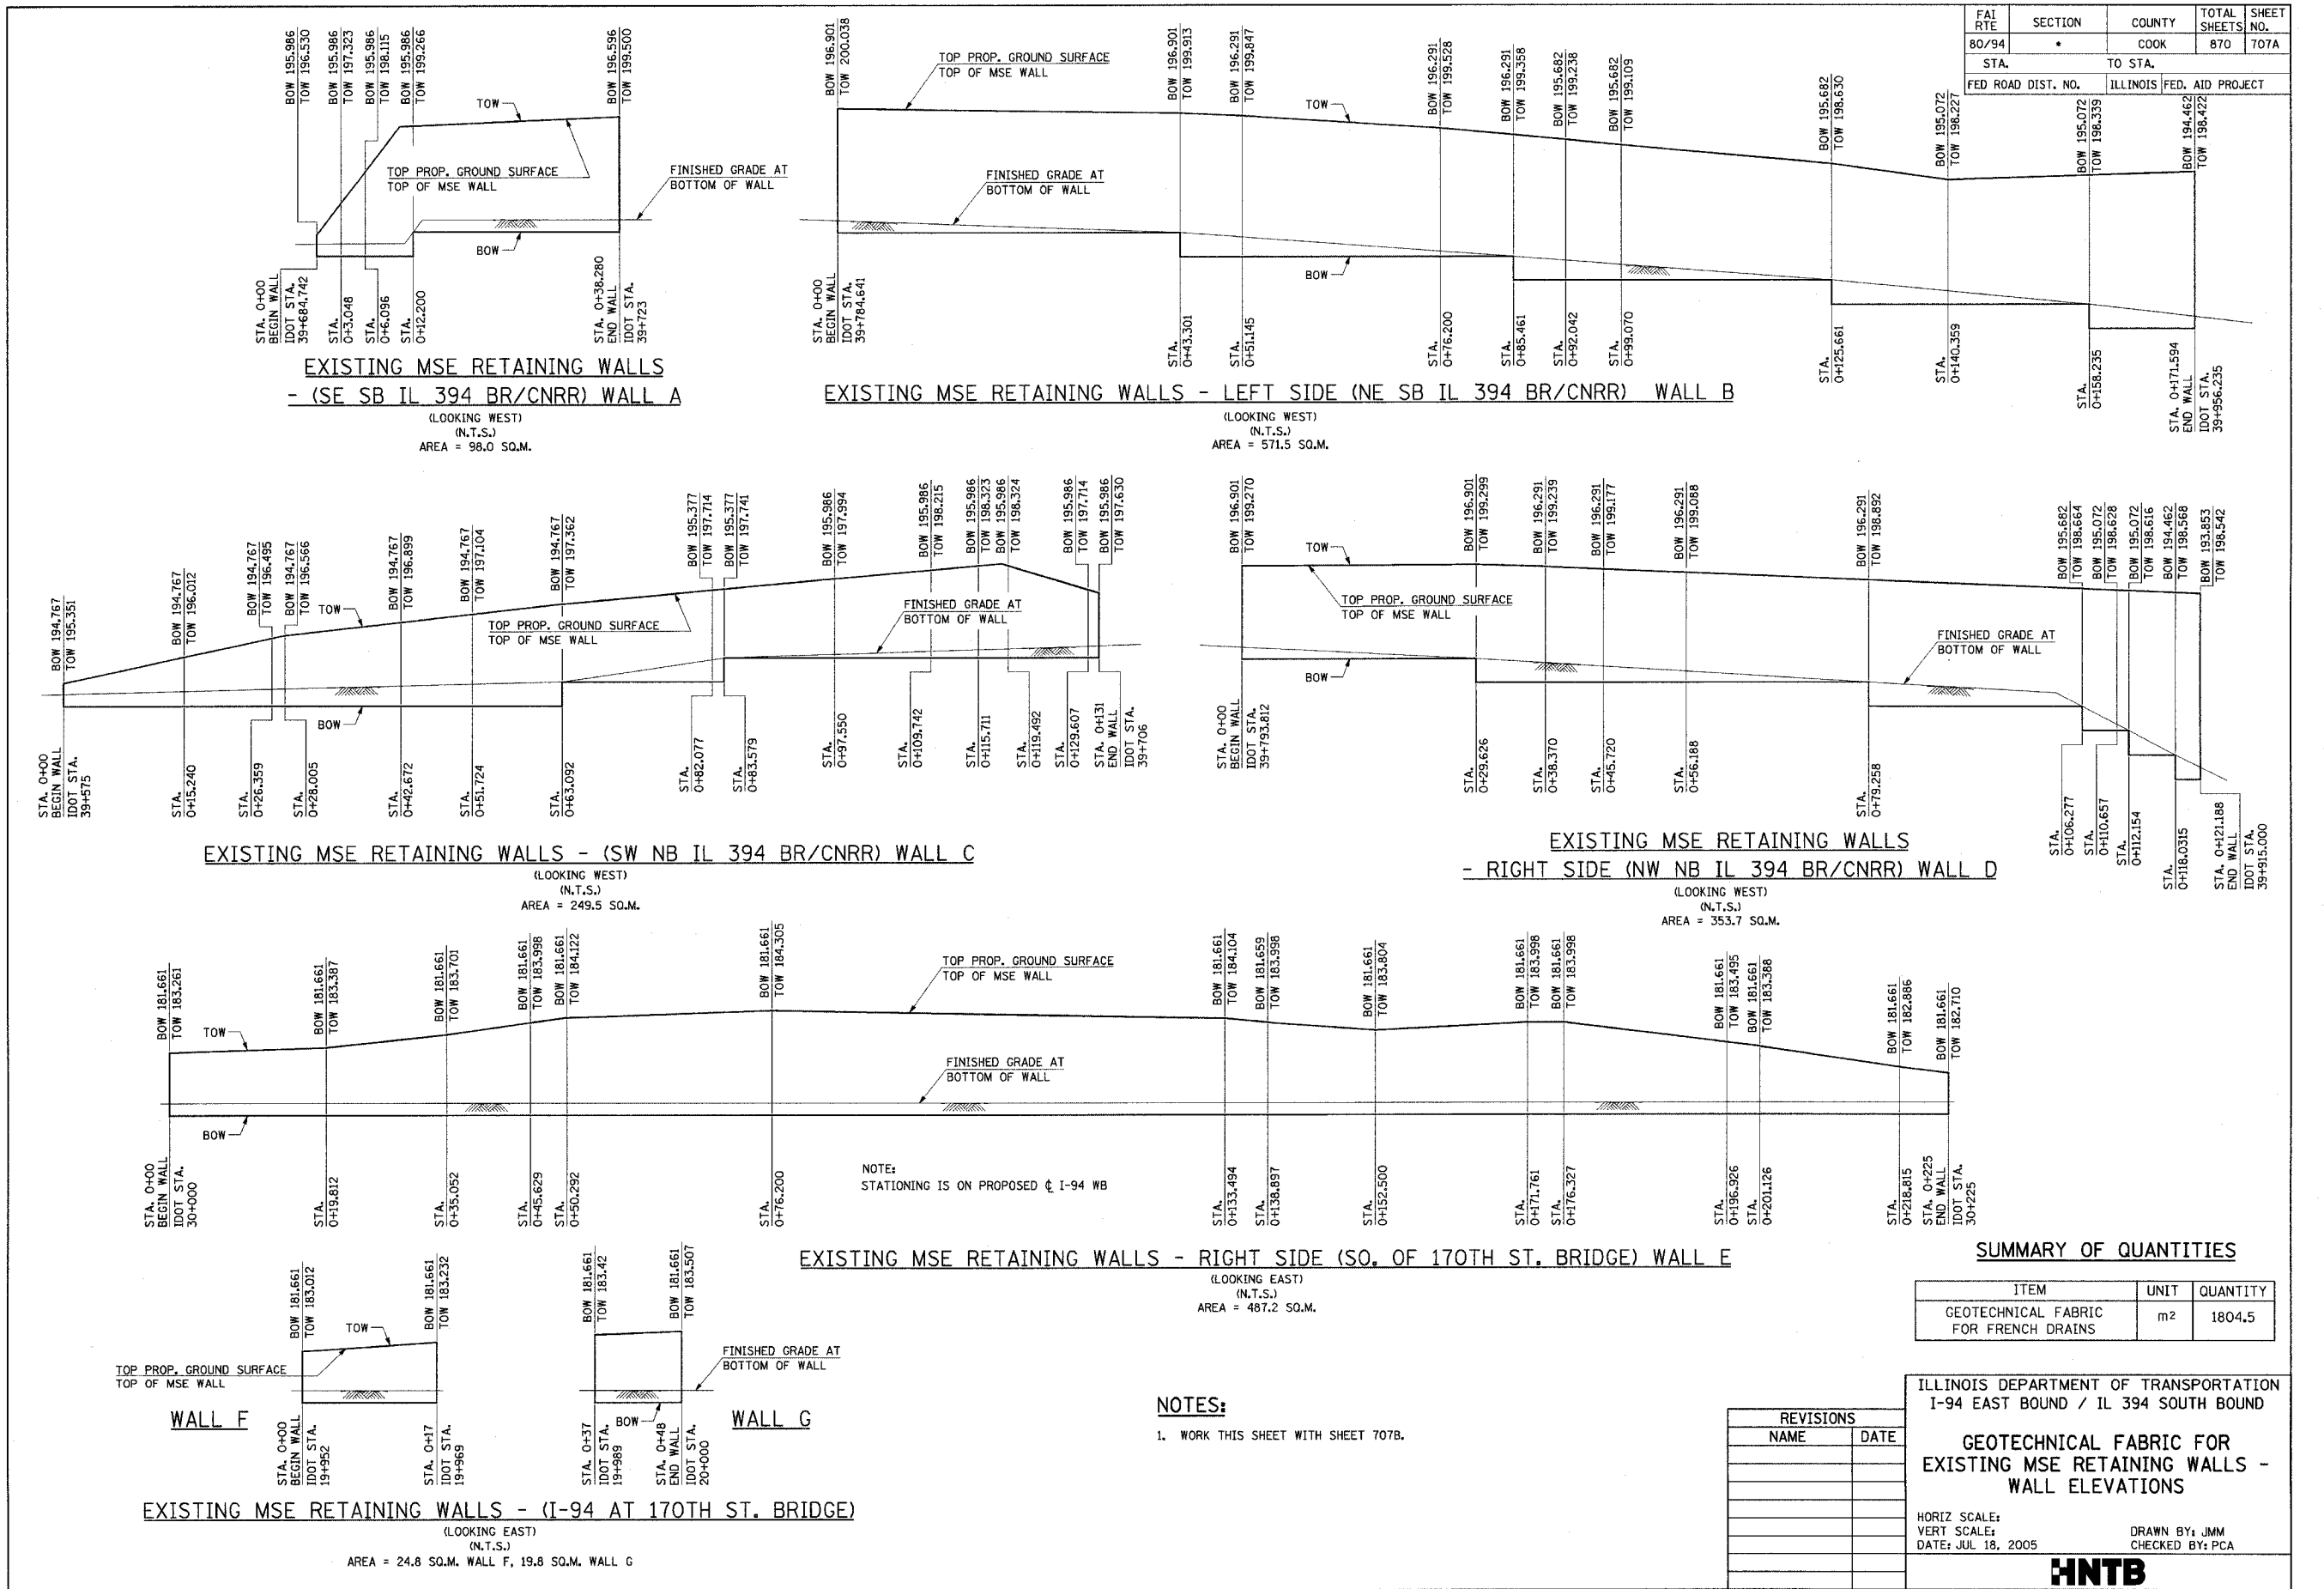

EXISTING MSE RETAINING WALLS - (SW NB IL 394 BR/CNRR) WALL C

EXISTING MSE RETAINING WALLS - RIGHT SIDE (NW NB IL 394 BR/CNRR) WALL D

EXISTING MSE RETAINING WALLS - RIGHT SIDE (SO. OF 170TH ST. BRIDGE) WALL E

EXISTING MSE RETAINING WALLS - (I-94 AT 170TH ST. BRIDGE)

SUMMARY OF QUANTITIES

ITEM	UNIT	QUANTITY
GEOTECHNICAL FABRIC FOR FRENCH DRAINS	m ²	1804.5

ILLINOIS DEPARTMENT OF TRANSPORTATION
I-94 EAST BOUND / IL 394 SOUTH BOUND

GEOTECHNICAL FABRIC FOR EXISTING MSE RETAINING WALLS - WALL ELEVATIONS

HORIZ SCALE:
VERT SCALE:
DATE: JUL 18, 2005

DRAWN BY: JMM
CHECKED BY: PCA



REVISIONS	
NAME	DATE

- NOTES:
1. WORK THIS SHEET WITH SHEET 707B.

NOTE:
STATIONING IS ON PROPOSED ϕ I-94 WB