
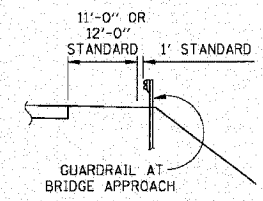
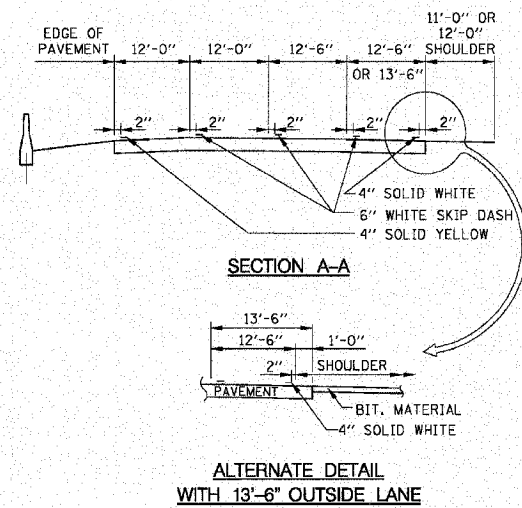


F.A.I. RTE	SECTION	COUNTY	TOTAL SHEETS	SHEET NO.
80/94		COOK	870	753
STA.		TO STA.		
FED ROAD DIST. NO.		ILLINOIS FED. AID PROJECT		

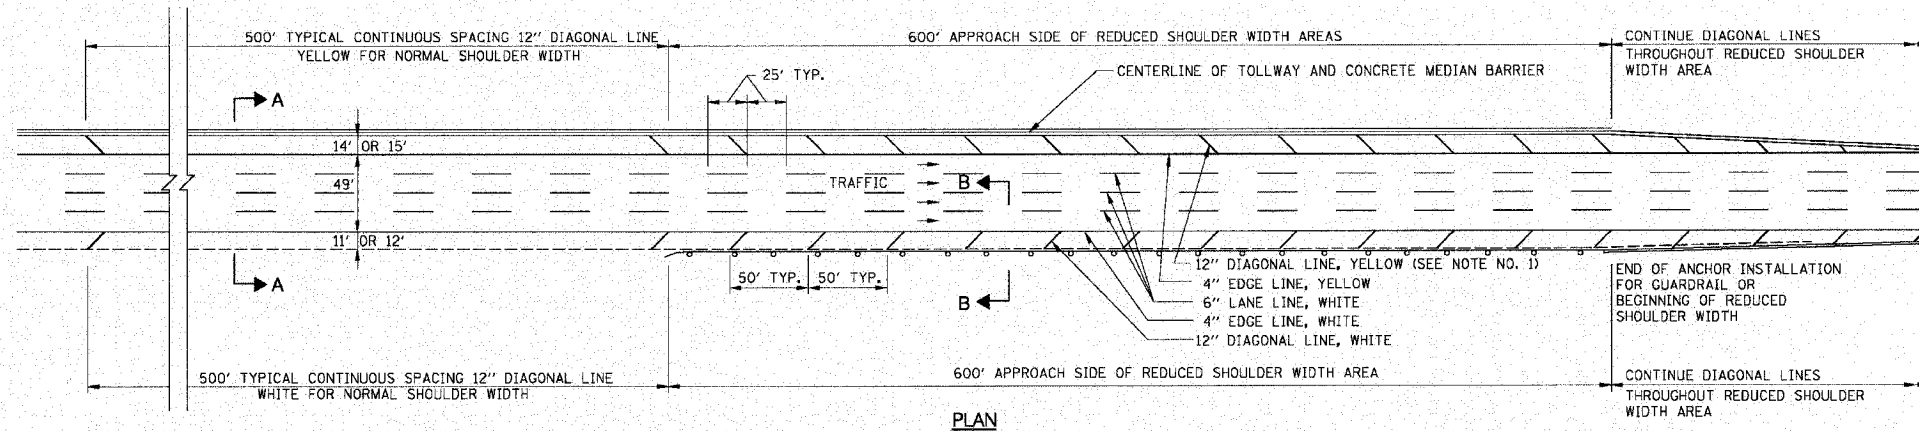

- GENERAL NOTES:**
- DIAGONAL SHOULDER STRIPING REQUIRED WHERE USABLE SHOULDER WIDTH (NORMALLY 11' OR 12') IS LESS THAN 10'.
 - ROADWAY MARKING MATERIALS TO BE USED ON FINISHED CONCRETE SURFACE AND BITUMINOUS SURFACE SHALL BE AS SHOWN ON THE PLANS.

ROADWAY AND SHOULDER STRIPING

APPROVED: *[Signature]* DATE: 11-01-2003
 CHIEF ENGINEER

CTE ENGINEERS
 CONROER TOWNSEND ENVIRONMENTAL ENGINEERS, INC.

THE ILLINOIS STATE TOLL HIGHWAY AUTHORITY
 2700 OGDEN AVENUE
 DOWNERS GROVE, ILLINOIS 60515

REVISIONS		STANDARD SD 03-27A	DRAWING NO.
NO.	DATE	DESCRIPTION	

REVISIONS	
NAME	DATE

ILLINOIS DEPARTMENT OF TRANSPORTATION
 I-94 EAST BOUND / IL 394 SOUTH BOUND
**ISTHA STANDARD SD 03-27A
 PERMANENT PAVEMENT
 MARKINGS**
 HORIZ SCALE:
 VERT SCALE:
 DATE: JULY 18, 2005
 DRAWN BY: BJM
 CHECKED BY: BJM

