


F.A.I. RTE.	SECTION	COUNTY	TOTAL SHEETS	SHEET NO.
80/394	*	COOK	870	793
STA.		TO STA.		
FED. ROAD DIST. NO. 1		ILLINOIS FED. AID PROJECT		

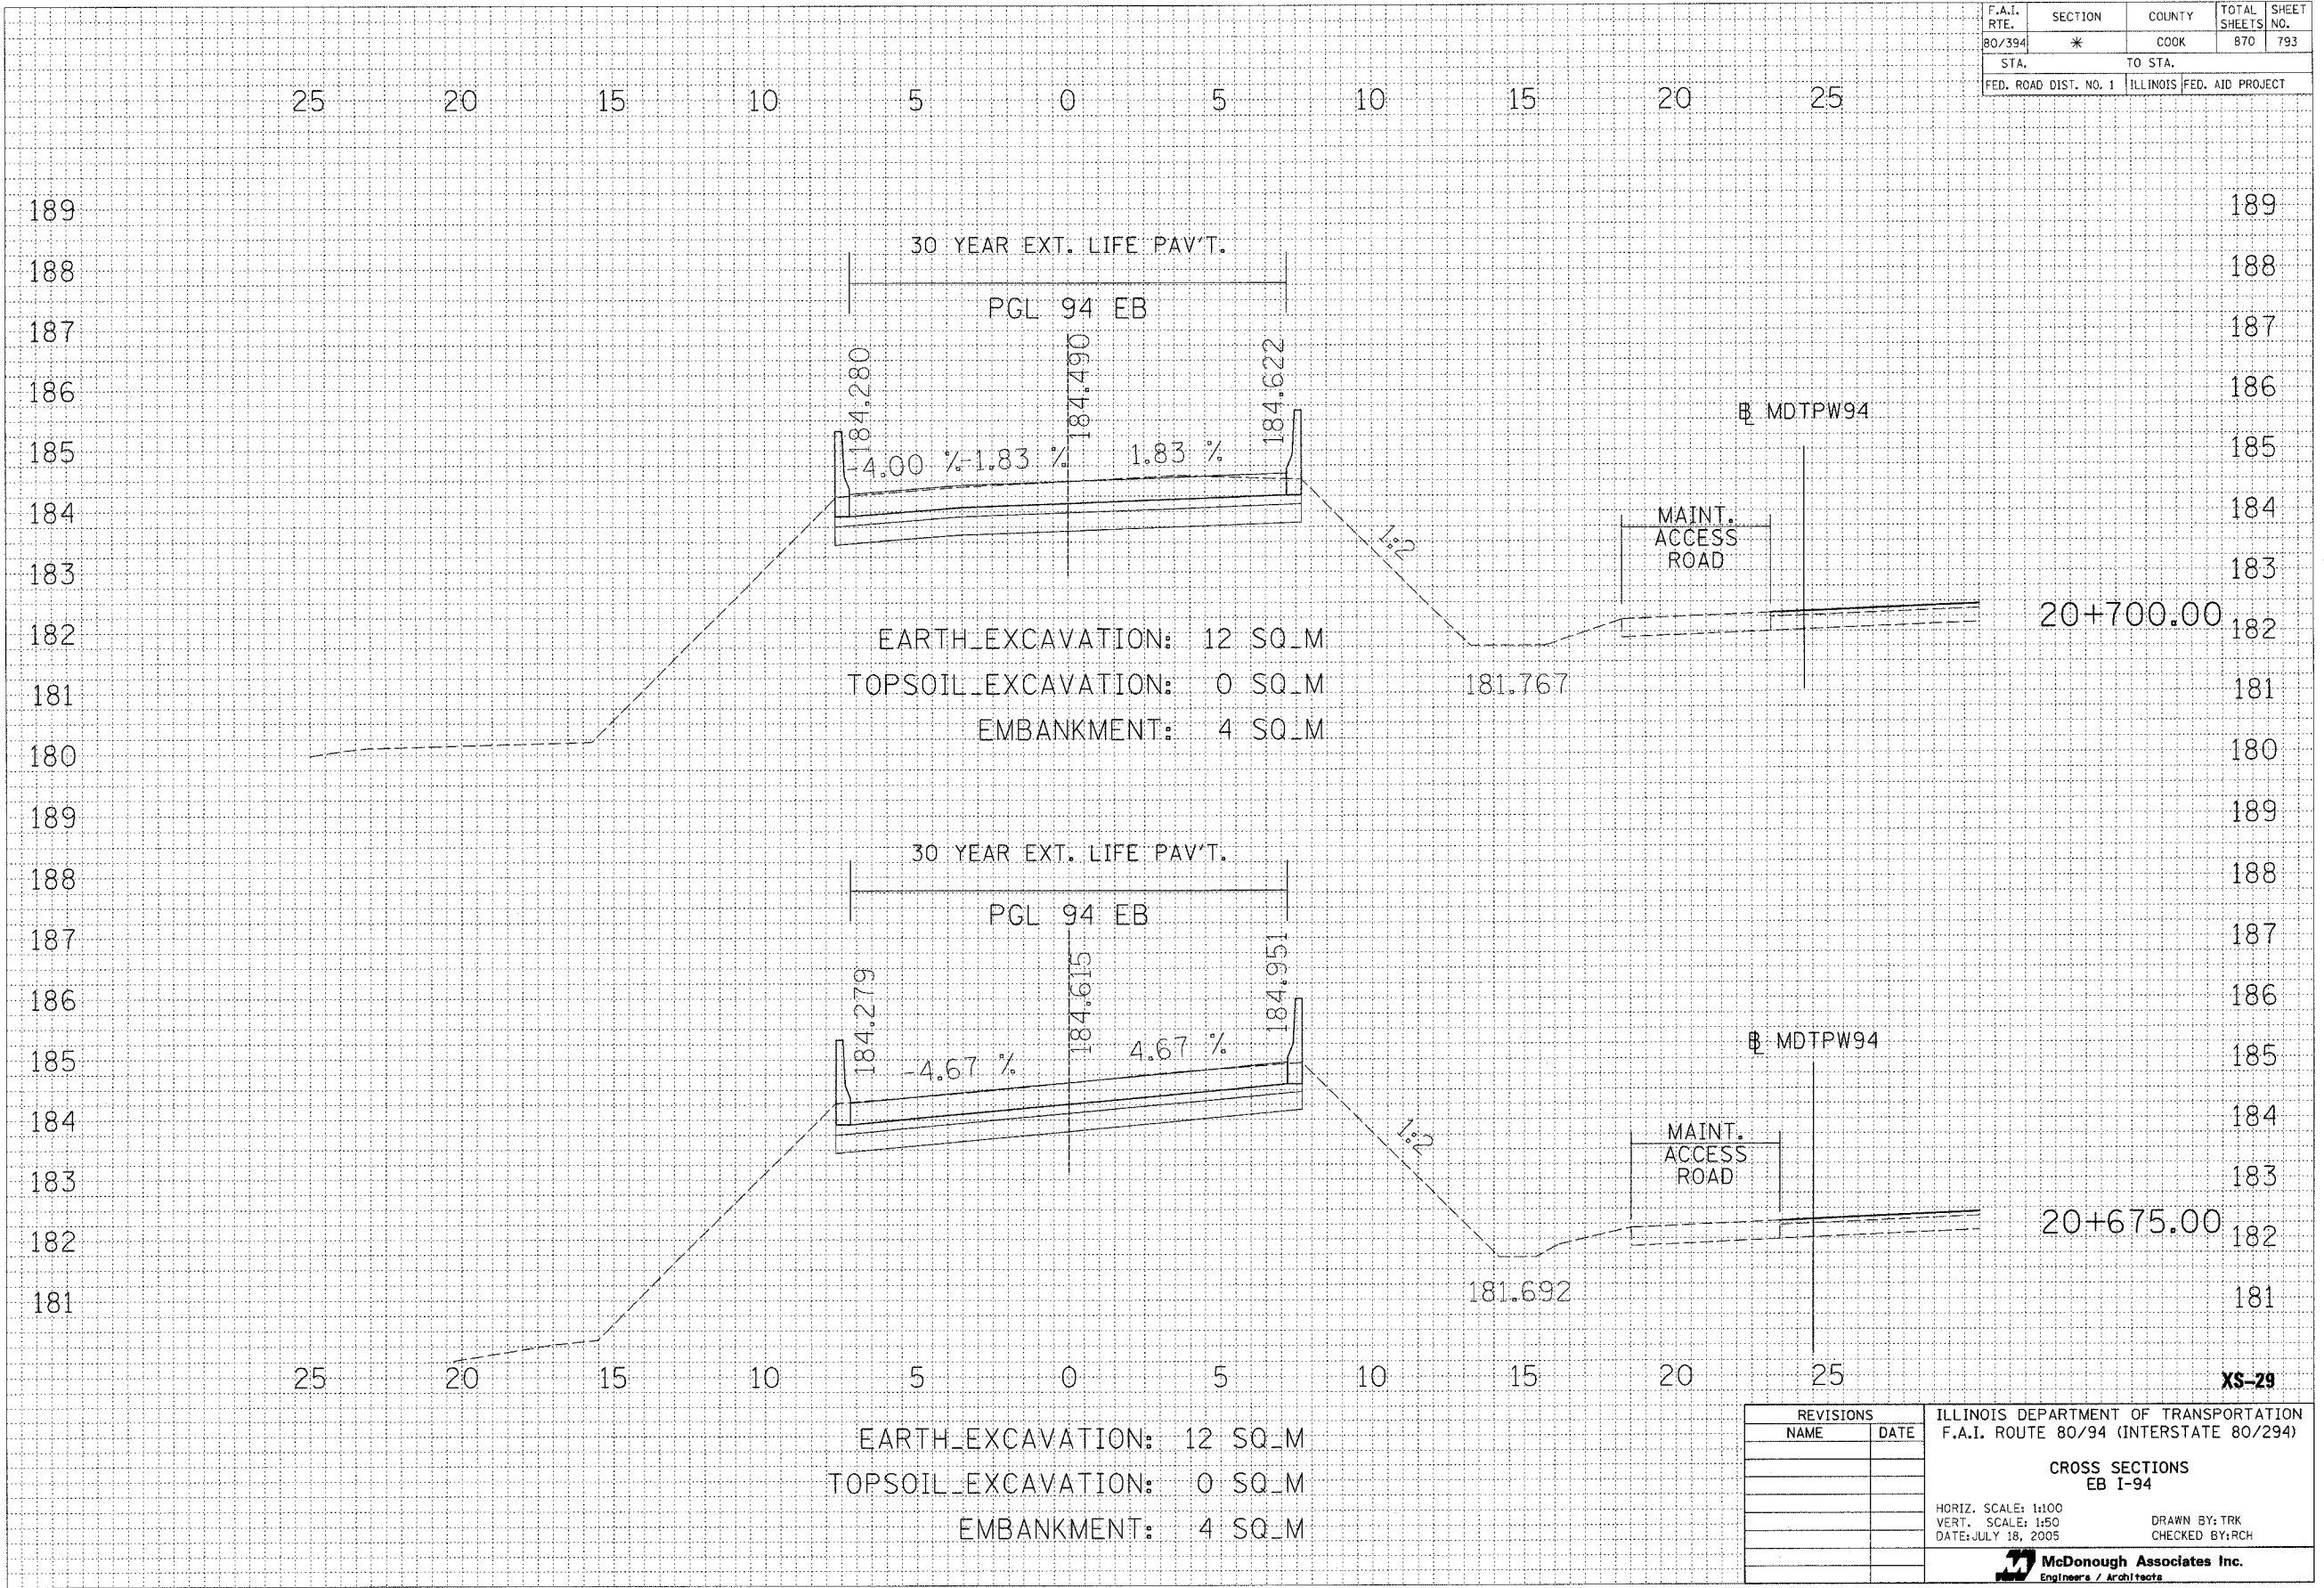

EARTH_EXCAVATION: 12 SQ_M
 TOPSOIL_EXCAVATION: 0 SQ_M
 EMBANKMENT: 4 SQ_M

EARTH_EXCAVATION: 12 SQ_M
 TOPSOIL_EXCAVATION: 0 SQ_M
 EMBANKMENT: 4 SQ_M

DATE	
BY	
REVISIONS	
PLOTTED	
TEMPERATURE	
NOTE BOOK	
AREAS CHECKED	

DATE	
BY	
REVISIONS	
PLOTTED	
TEMPERATURE	
NOTE BOOK	
AREAS CHECKED	

REVISIONS	NAME	DATE

ILLINOIS DEPARTMENT OF TRANSPORTATION
 F.A.I. ROUTE 80/94 (INTERSTATE 80/294)
CROSS SECTIONS
 EB I-94
 HORIZ. SCALE: 1:100
 VERT. SCALE: 1:50
 DATE: JULY 18, 2005
 DRAWN BY: TRK
 CHECKED BY: RCH
McDonough Associates Inc.
 Engineers / Architects

XS-29