


F.A.I. RTE.	SECTION	COUNTY	TOTAL SHEETS	SHEET NO.
80/294	*	COOK	870	811
STA.		TO STA.		
FED. ROAD DIST. NO. 1		ILLINOIS FED. AID PROJECT		

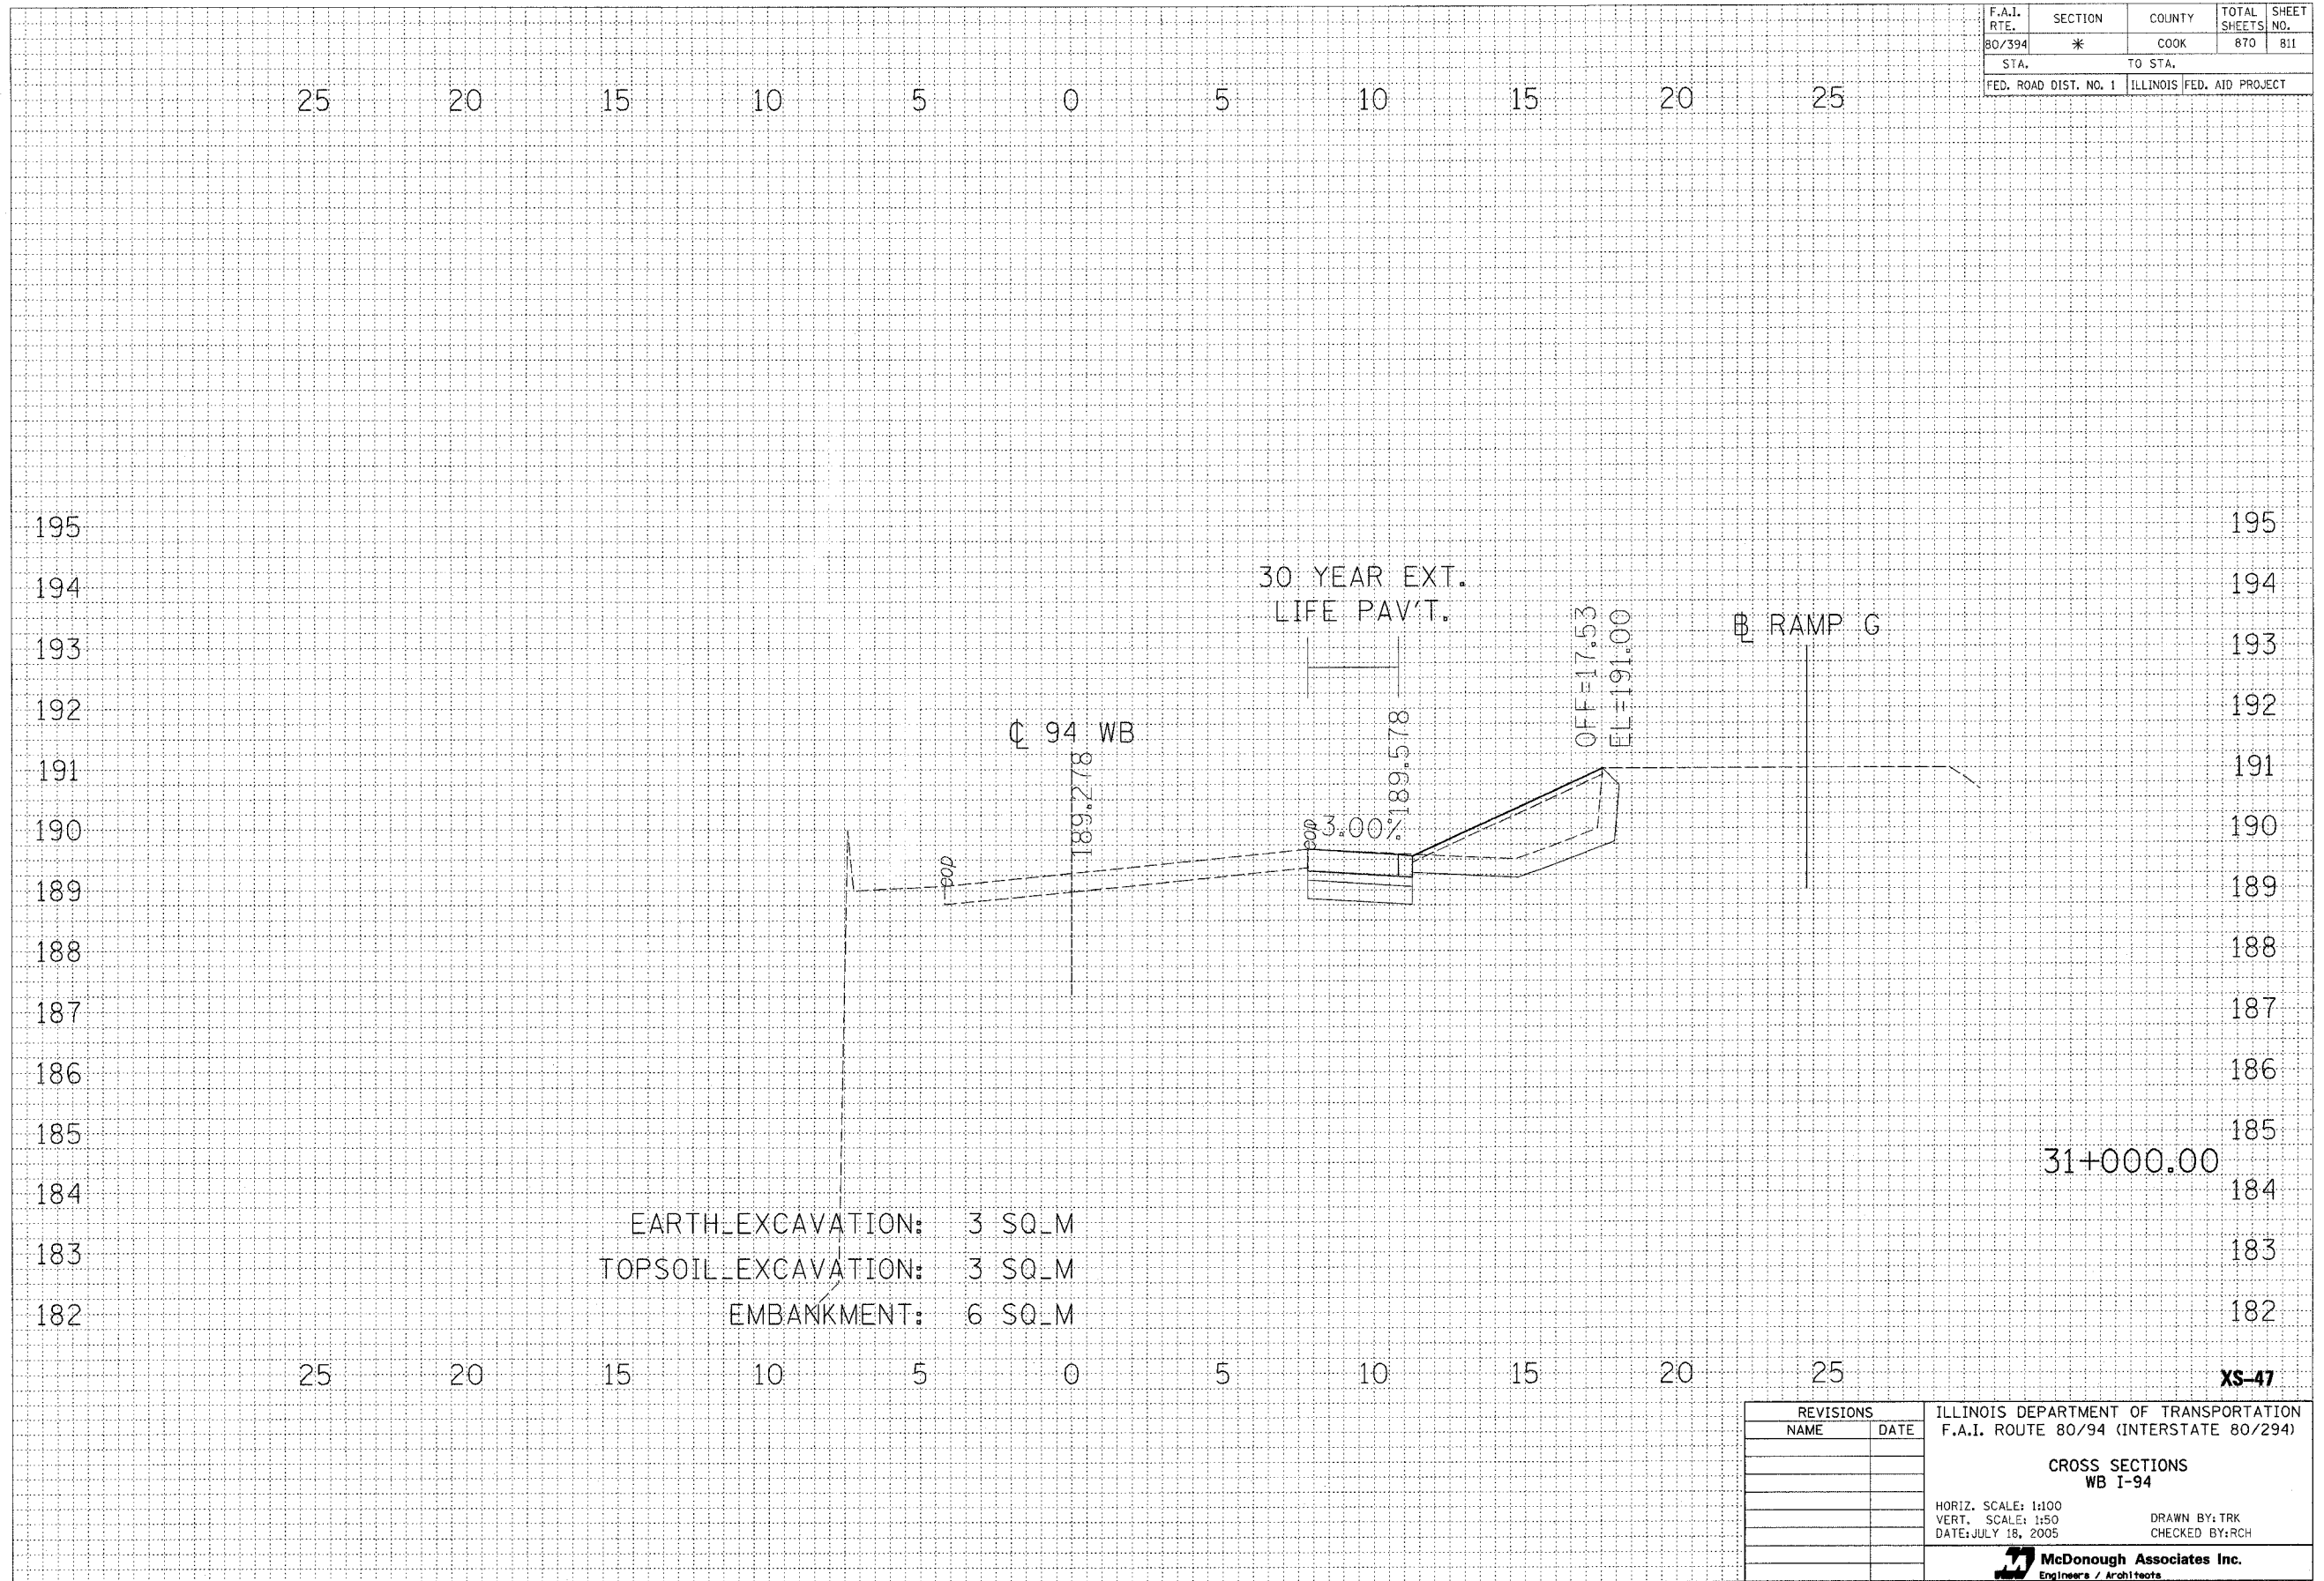

FINAL SURVEY	DATE
BY	
SIGNED SURVEY	
NOTE BOOK	
AREAS	
CHECKED	

ORIGINAL SURVEY	DATE
BY	
SIGNED SURVEY	
NOTE BOOK	
AREAS	
CHECKED	

REVISIONS		ILLINOIS DEPARTMENT OF TRANSPORTATION F.A.I. ROUTE 80/94 (INTERSTATE 80/294)
NAME	DATE	
		<p>CROSS SECTIONS WB I-94</p> <p>HORIZ. SCALE: 1:100 VERT. SCALE: 1:50 DATE: JULY 18, 2005</p> <p>DRAWN BY: TRK CHECKED BY: RCH</p> <p>McDonough Associates Inc. Engineers / Architects</p>