


F.A.I. RTE. 80/94	SECTION	COUNTY	TOTAL SHEETS	SHEET NO.
		COOK	870	828

STA. TO STA.	FED. ROAD DIST.	ILLINOIS FED. AID PROJECT
197	196	194
199	195	193

FINAL SURVEY	CORRECTED	BY	DATE
NOTE BOOK	PLOTTED		
NO.	AREAS CHECKED		

ORIGINAL SURVEY	CORRECTED	BY	DATE
NOTE BOOK	PLOTTED		
NO.	AREAS CHECKED		

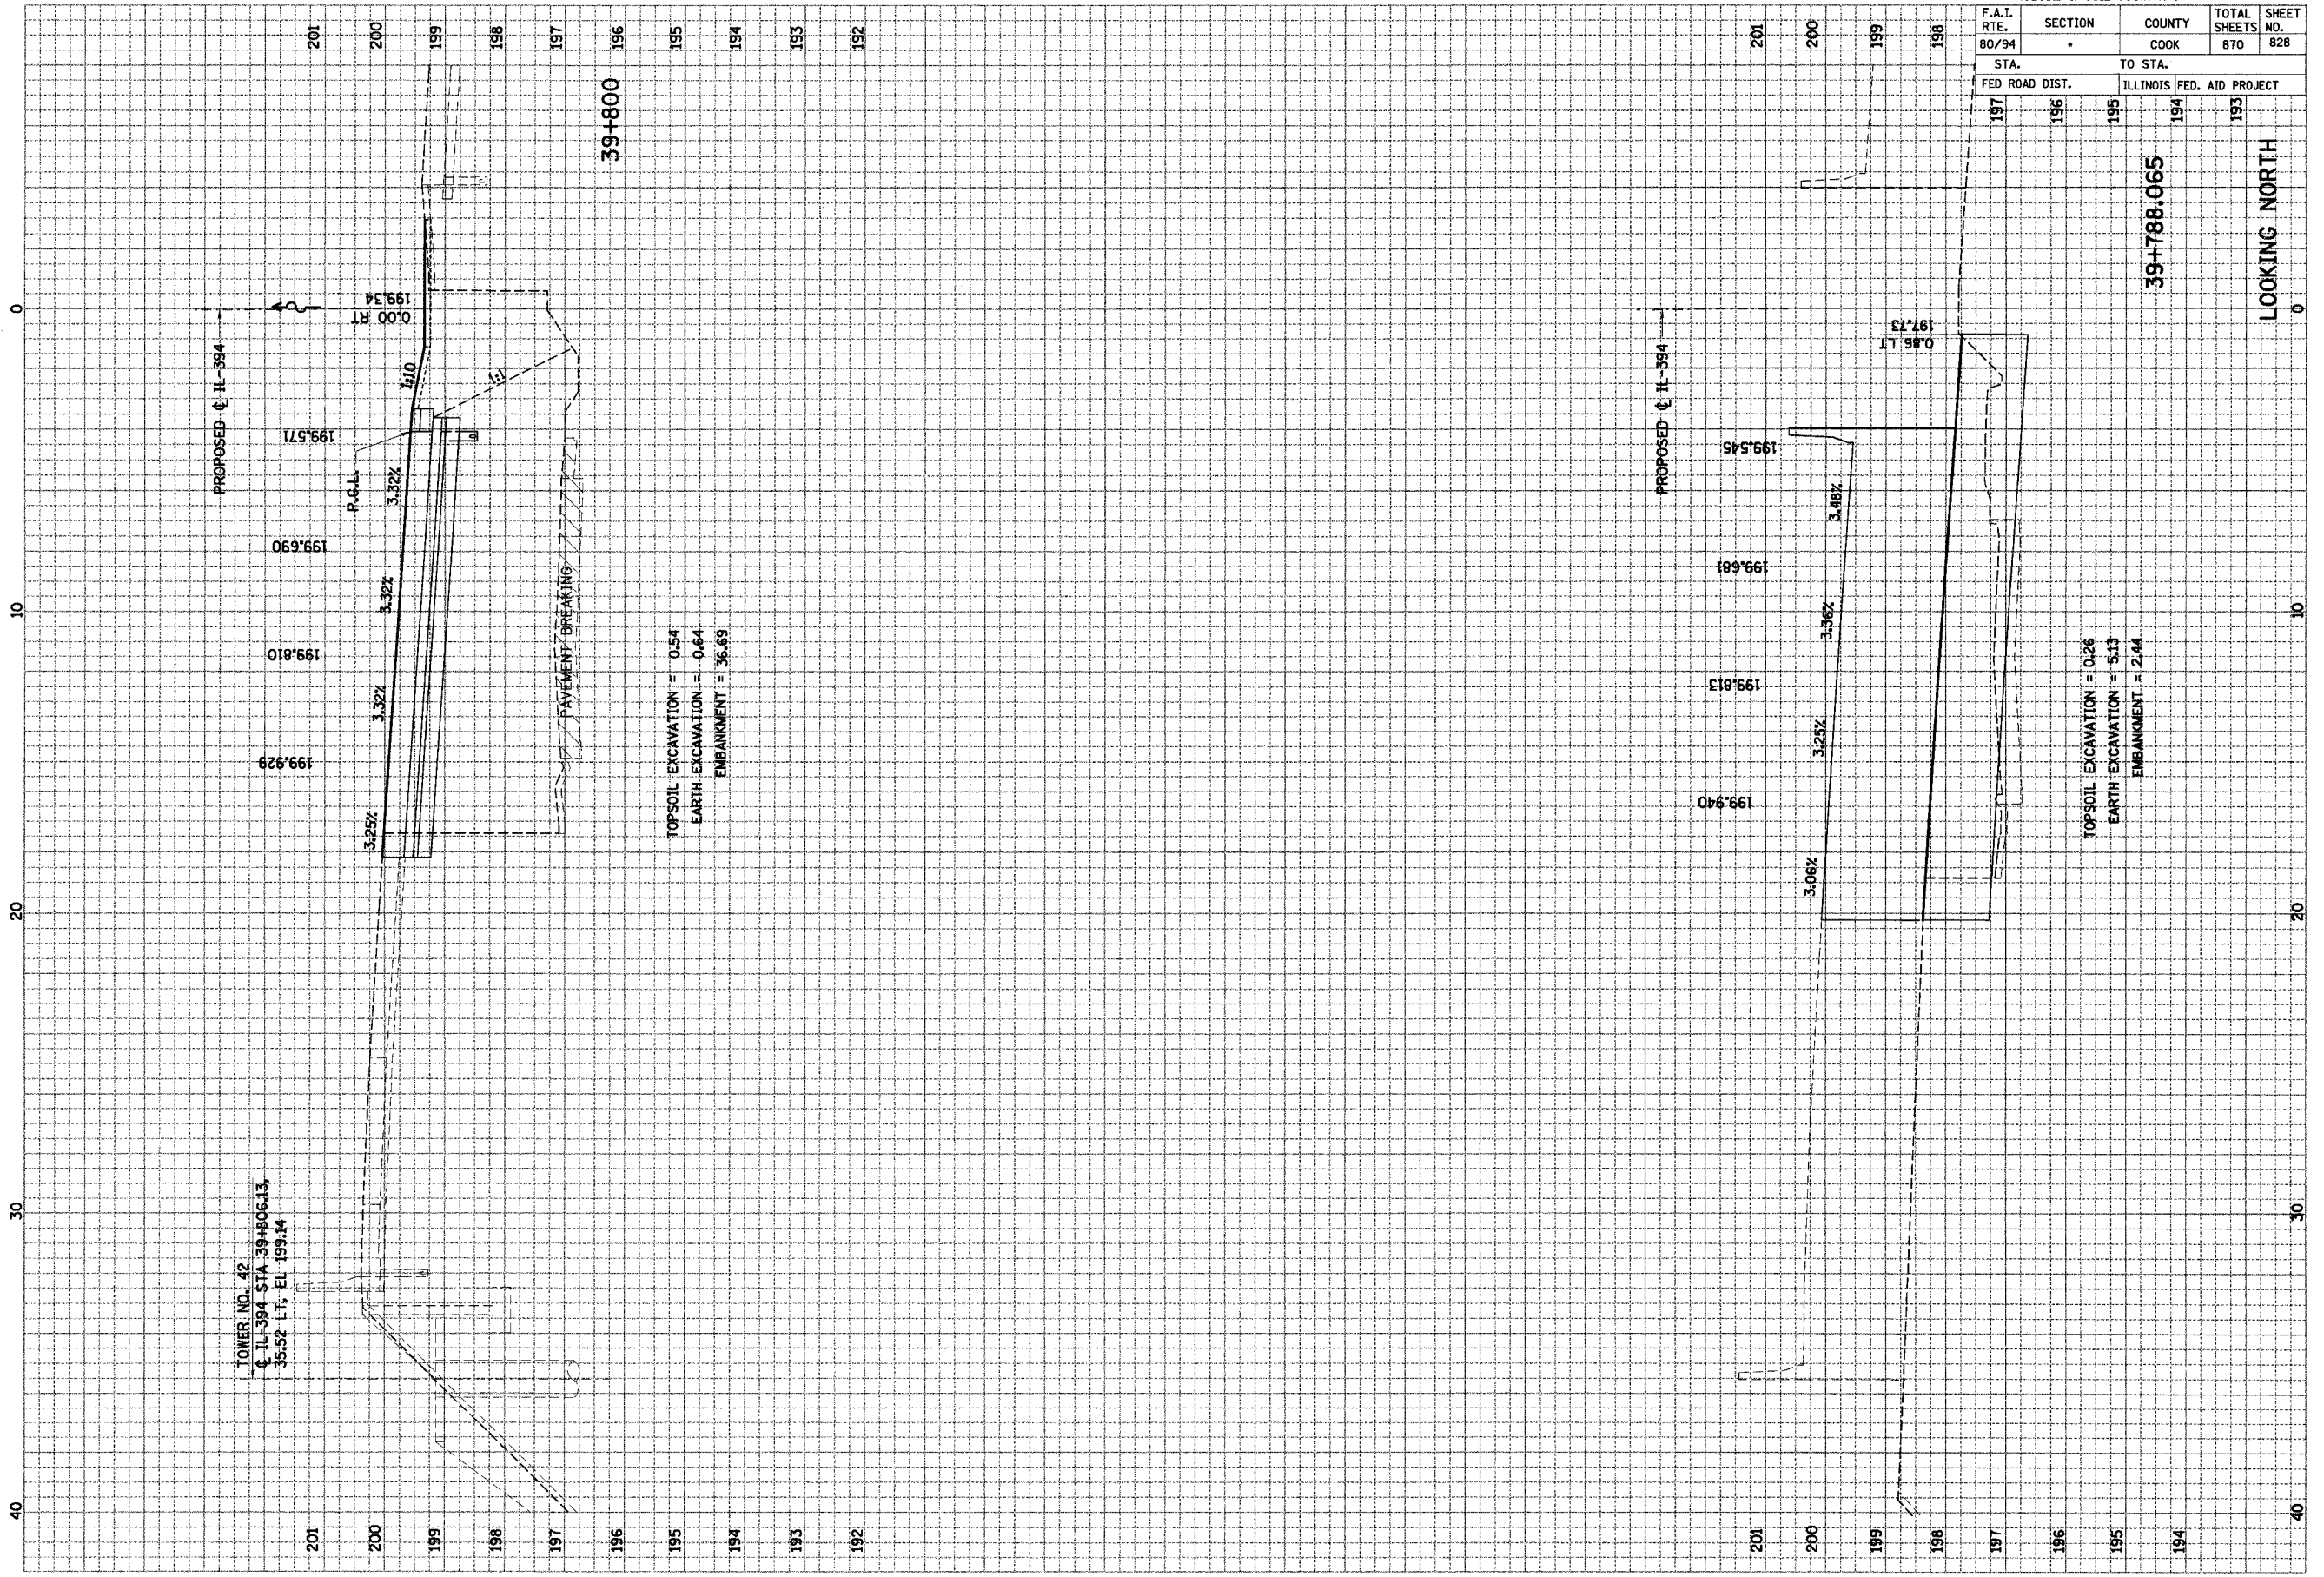

TOPSOIL EXCAVATION = 0.54
 EARTH EXCAVATION = 0.64
 EMBANKMENT = 36.69

TOPSOIL EXCAVATION = 0.26
 EARTH EXCAVATION = 5.13
 EMBANKMENT = 2.44

