


• (0203.1 & 0312-708W) R-3 CONTRACT # 62108				
F.A.I. RTE.	SECTION	COUNTY	TOTAL SHEETS	SHEET NO.
80/94	*	COOK	870	859
STA.		TO STA.		
FED ROAD DIST.		ILLINOIS FED. AID PROJECT		

FINAL SURVEY	SURVEYED	BY	DATE
NOTE BOOK	TEMPERATURE		
	AREAS CHECKED		
	NO.		

ORIGINAL SURVEY	SURVEYED	BY	DATE
NOTE BOOK	TEMPERATURE		
	AREAS CHECKED		
	NO.		

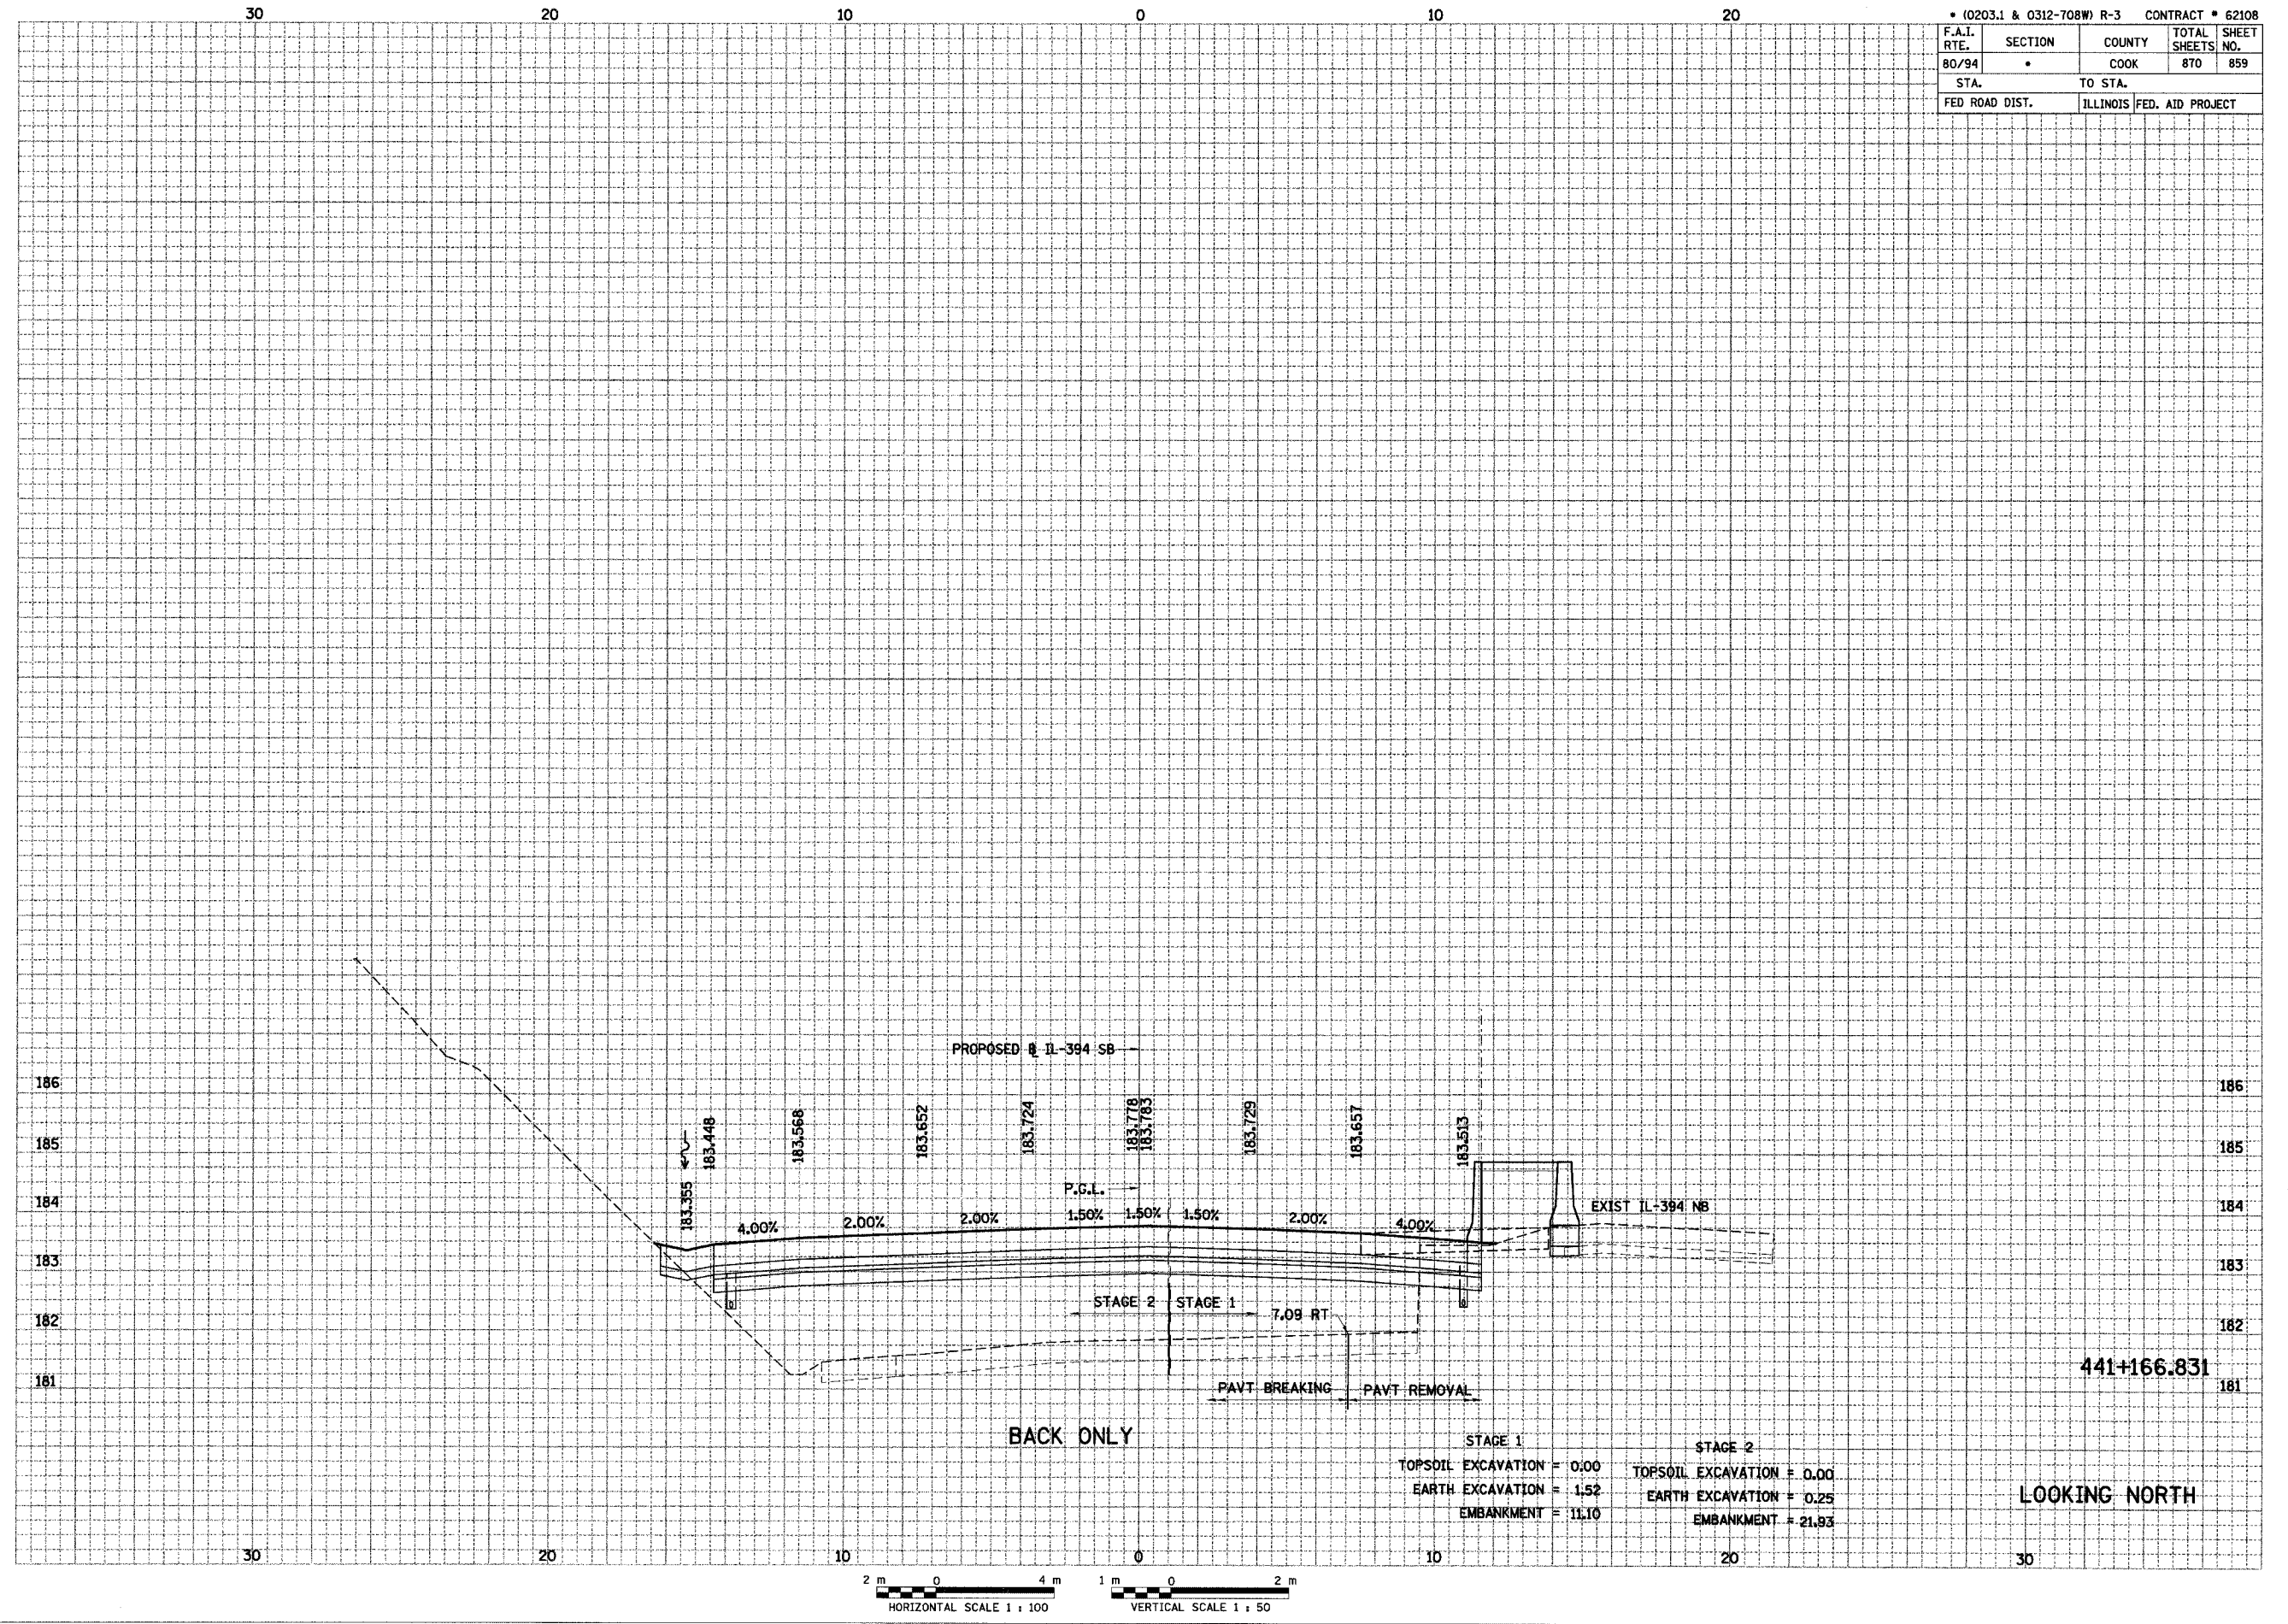

STAGE 1	STAGE 2
TOPSOIL EXCAVATION = 0.00	TOPSOIL EXCAVATION = 0.00
EARTH EXCAVATION = 1.52	EARTH EXCAVATION = 0.25
EMBANKMENT = 11.10	EMBANKMENT = 21.93

