


• (0203.1 & 0312-708W) R-3 CONTRACT # 62108			
F.A.I. RTE.	SECTION	COUNTY	TOTAL SHEETS NO.
80/94	•	COOK	870 863
STA.		TO STA.	
FED ROAD DIST.		ILLINOIS FED. AID PROJECT	

FINAL SURVEY	DATE
BY	
NO.	
AREAS CHECKED	

ORIGINAL SURVEY	DATE
BY	
NO.	
AREAS CHECKED	

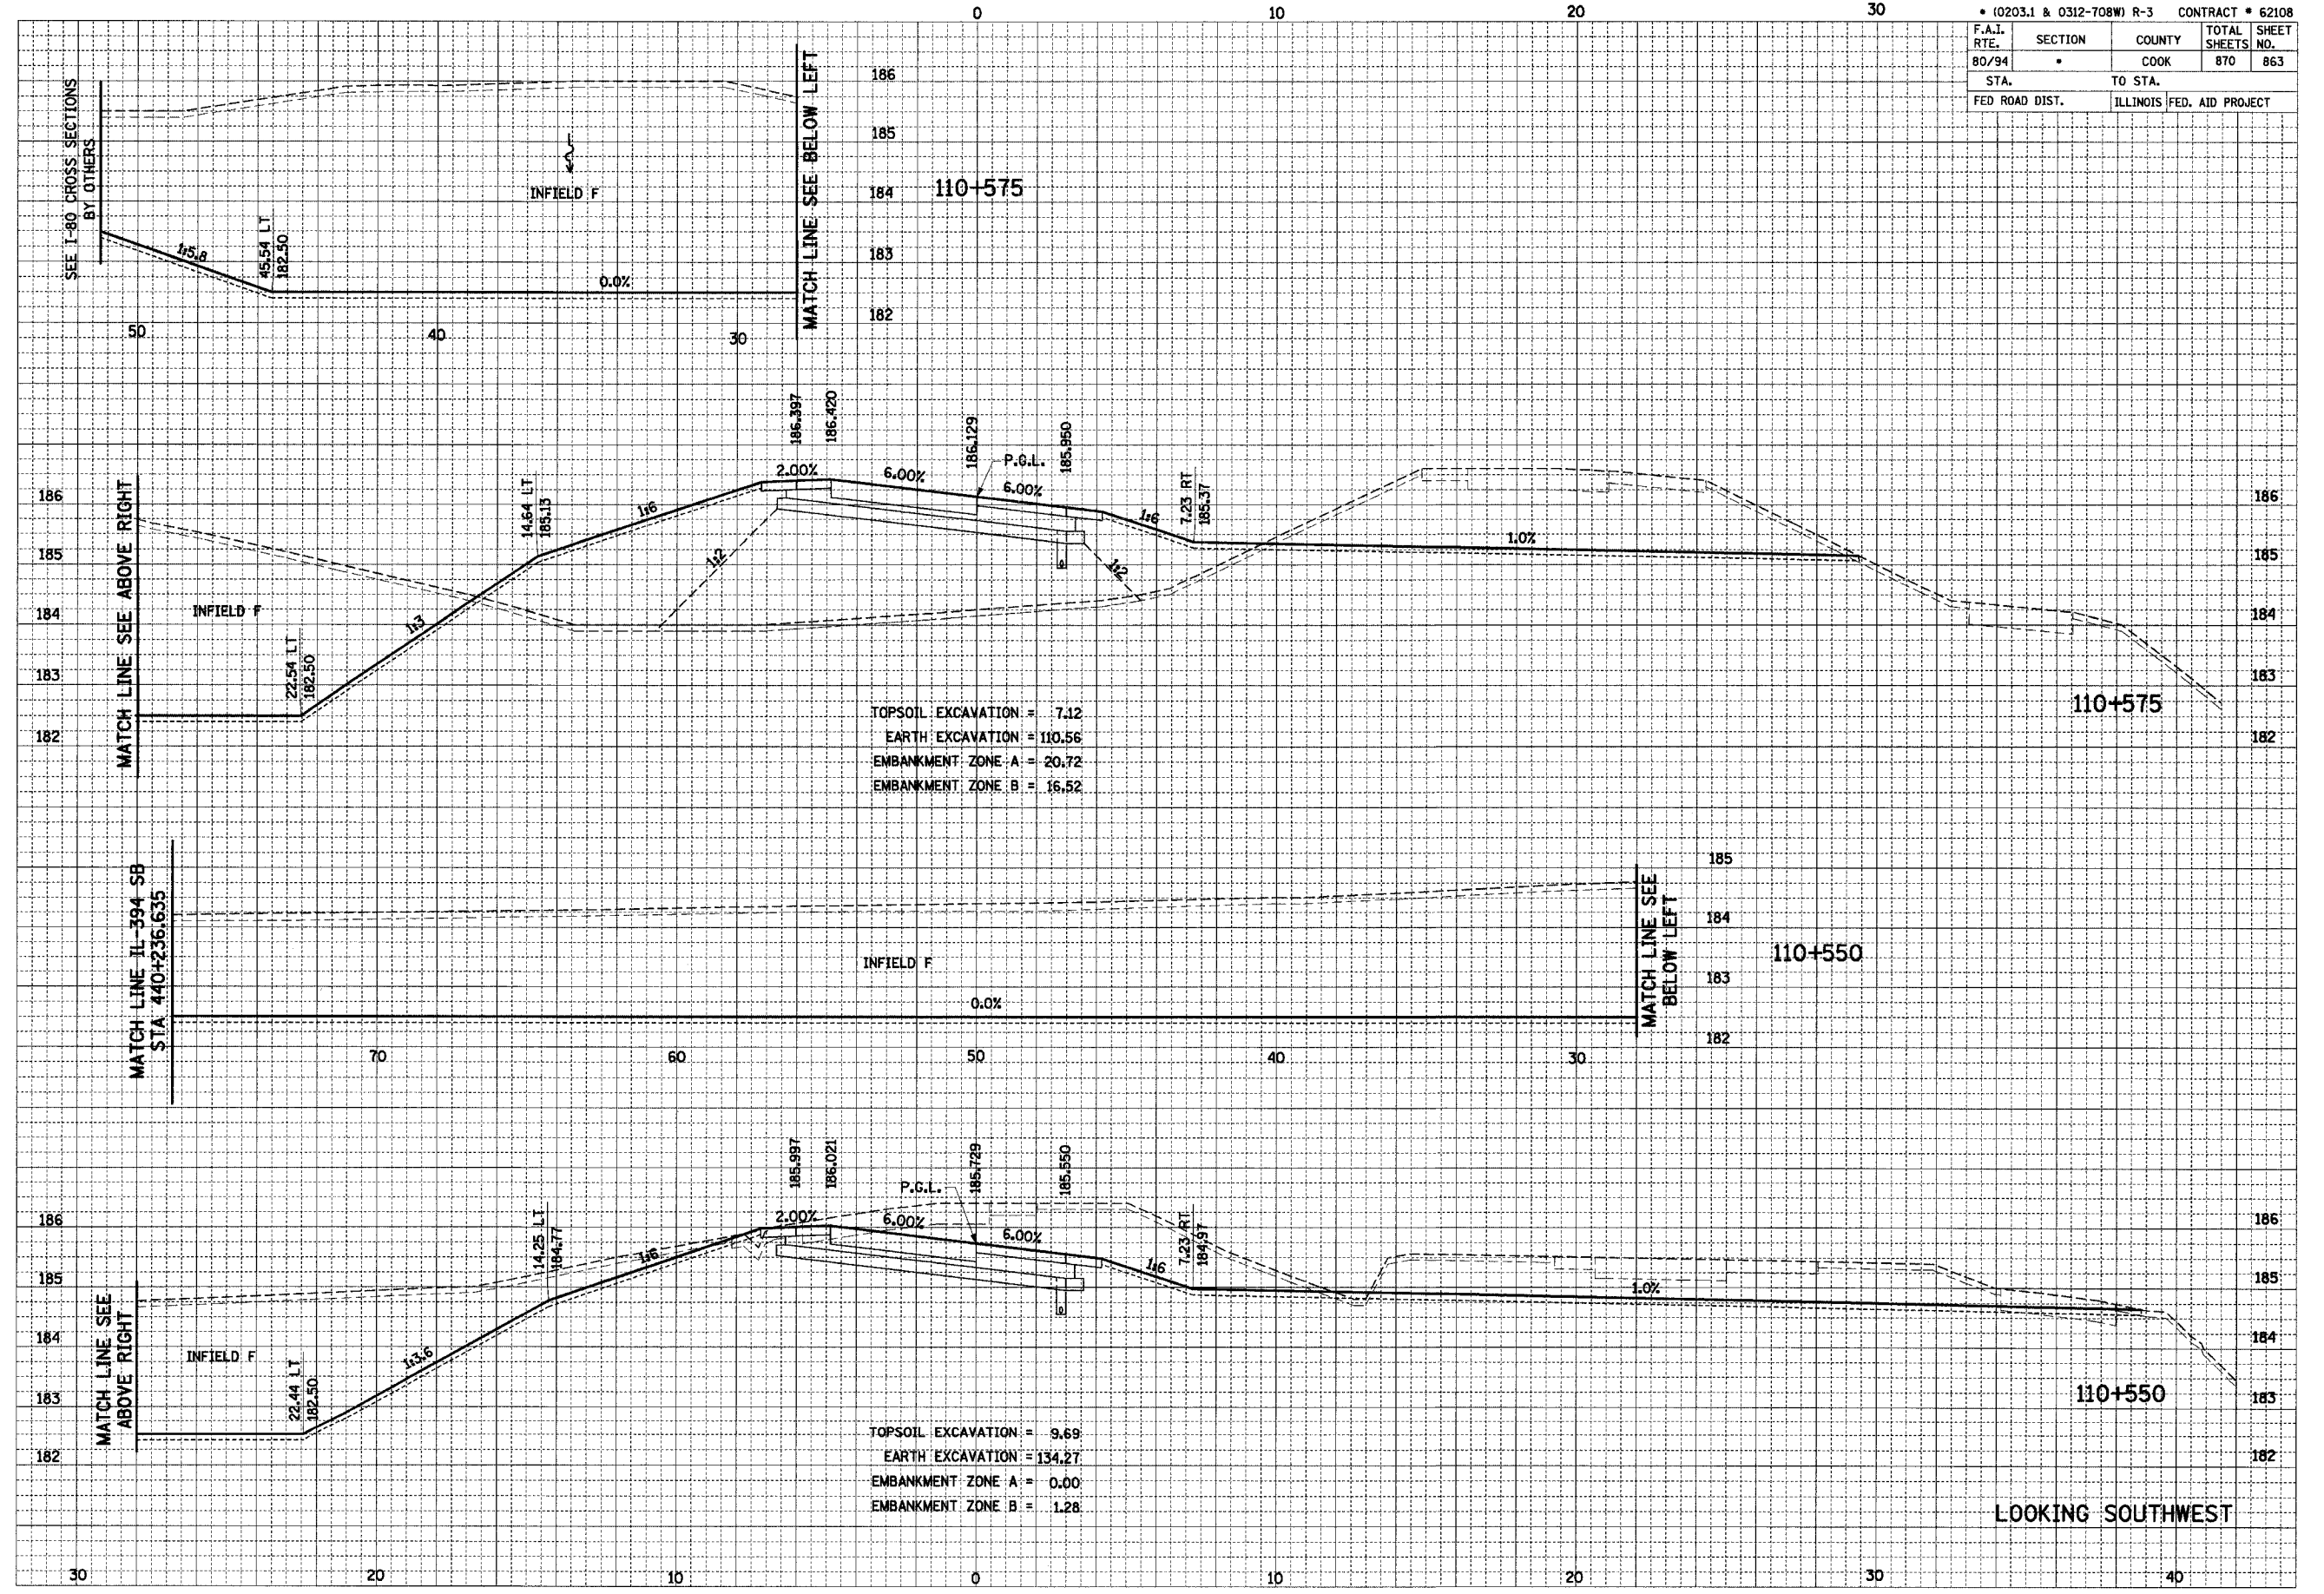

LOOKING SOUTHWEST

RAMP F