


F.A.I. RTE. 80/94	SECTION 2626.2-R-1	COUNTY COOK/LAKE	TOTAL SHEETS 1207	SHEET NO. 71
STA.		TO STA.		
FED. ROAD DIST. NO.		ILLINOIS FED. AID PROJECT		
CONTRACT NO. 62114		INDOT DES. NO. 0100987		

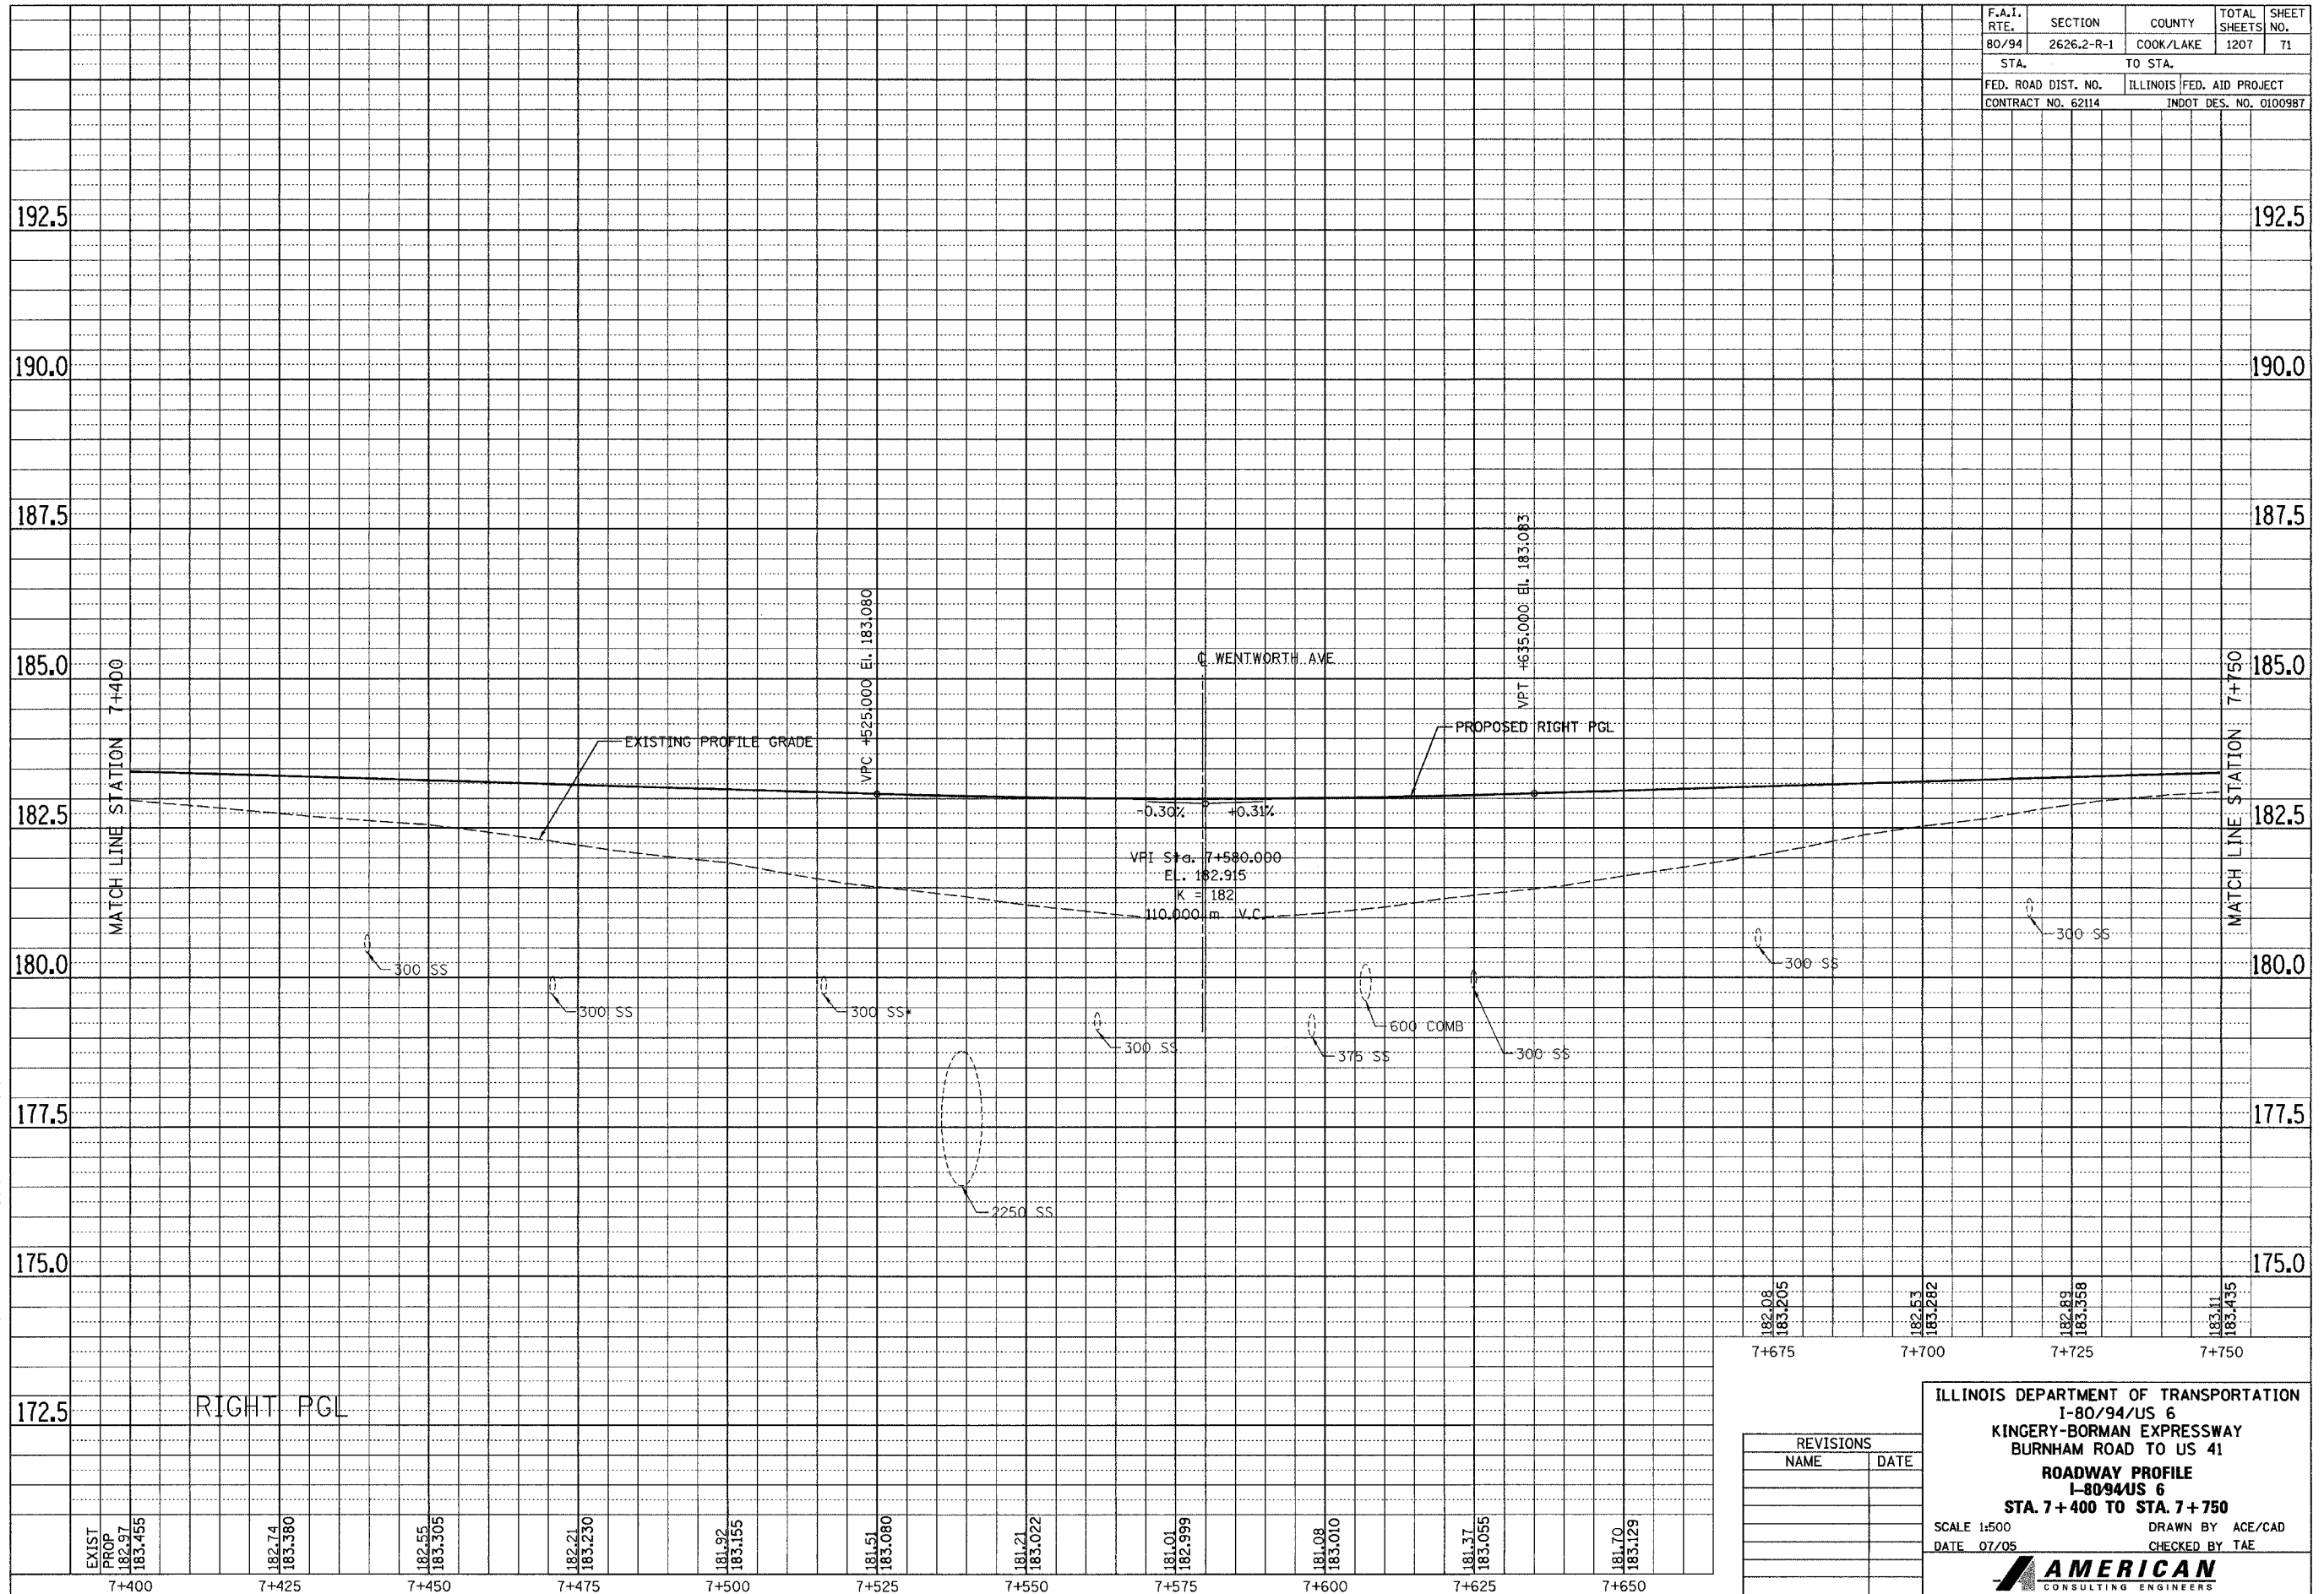

FINAL SURVEY PLOTTED	BY	DATE
NOTE BOOK TEMPLATE AREAS CHECKED		
NO.		

ORIGINAL SURVEY PLOTTED	BY	DATE
NOTE BOOK TEMPLATE AREAS CHECKED		
NO.		

182.08 183.205	182.53 183.282	182.89 183.358	183.11 183.435
7+675	7+700	7+725	7+750

REVISIONS	
NAME	DATE

ILLINOIS DEPARTMENT OF TRANSPORTATION
I-80/94/US 6
KINGERY-BORMAN EXPRESSWAY
BURNHAM ROAD TO US 41
ROADWAY PROFILE
I-80/94/US 6
STA. 7+400 TO STA. 7+750
SCALE 1:500
DATE 07/05
DRAWN BY ACE/CAD
CHECKED BY TAE

AMERICAN
CONSULTING ENGINEERS

EXIST PROP 182.97 183.455	182.74 183.380	182.55 183.305	182.21 183.230	181.92 183.155	181.51 183.080	181.21 183.022	181.01 182.999	181.08 183.010	181.37 183.055	181.70 183.129
7+400	7+425	7+450	7+475	7+500	7+525	7+550	7+575	7+600	7+625	7+650