


F.A.I. RTE.	SECTION	COUNTY	TOTAL SHEETS	SHEET NO.
80/94	2626.2-R-2	COOK/LAKE	1207	126
STA.	TO STA.			
FED. ROAD DIST. NO.	ILLINOIS	FED. AID PROJECT		
CONTRACT NO. 62114	INDOT DES. NO. 0100987			

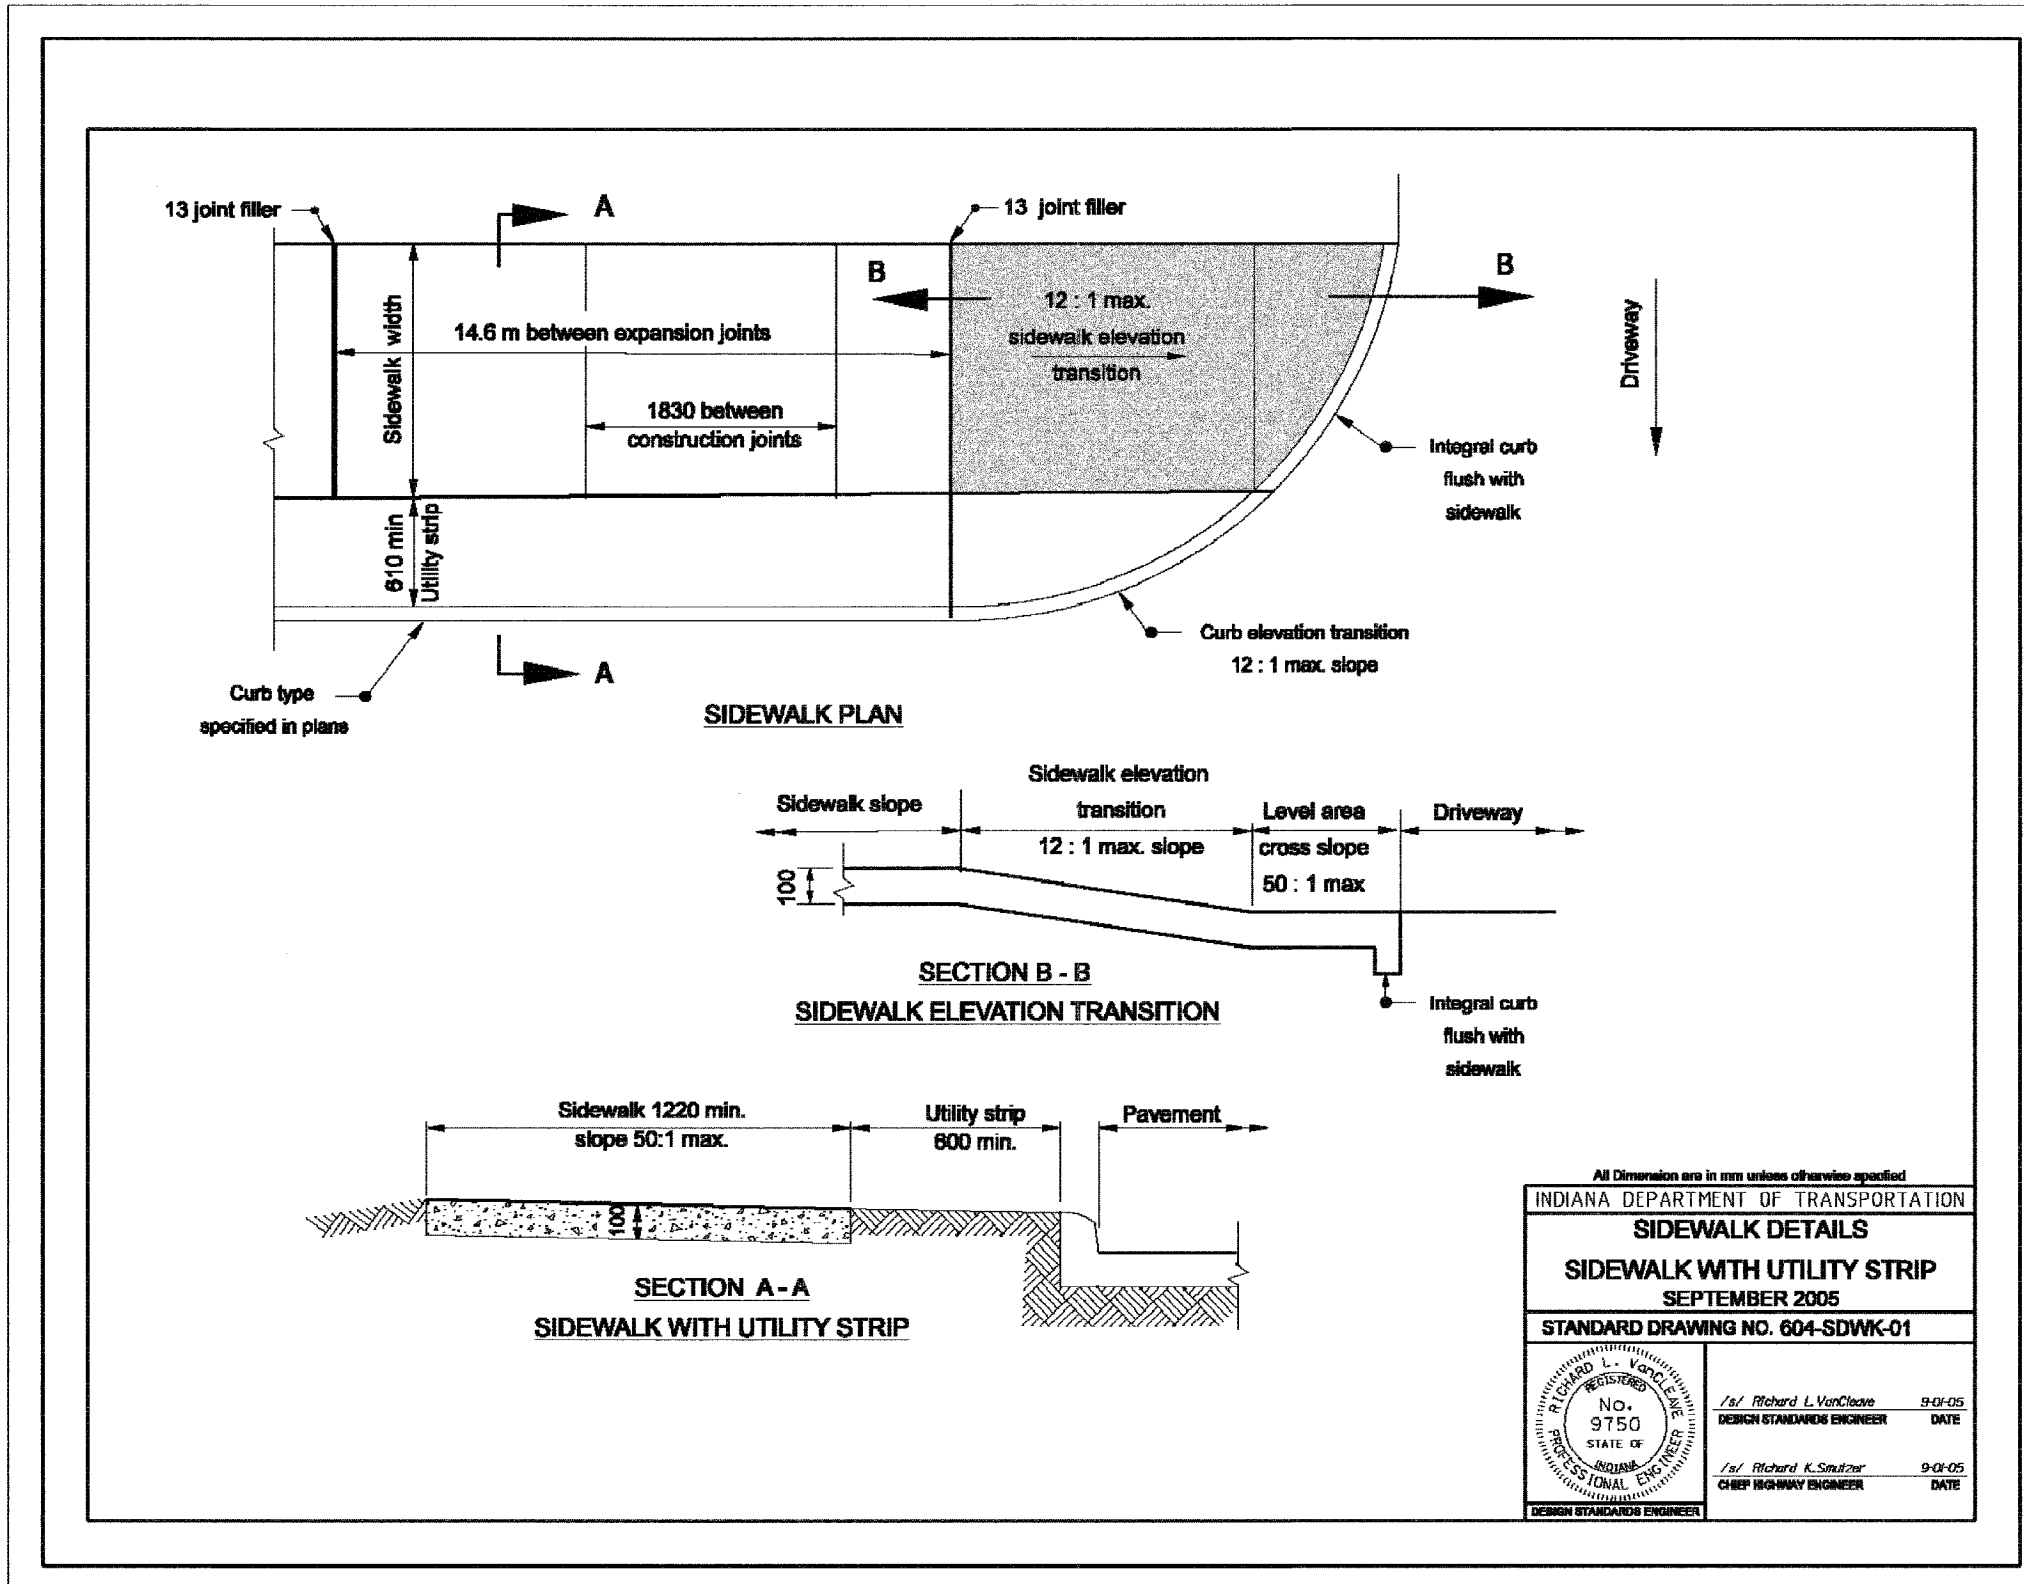

INDIANA DEPARTMENT OF TRANSPORTATION

SIDEWALK DETAILS

SIDEWALK WITH UTILITY STRIP

SEPTEMBER 2005

STANDARD DRAWING NO. 604-SDWK-01

	<i>/s/ Richard L. VanCleave</i> DESIGN STANDARDS ENGINEER	9-01-05 DATE
	<i>/s/ Richard K. Smutz</i> CHIEF HIGHWAY ENGINEER	9-01-05 DATE