



ALL DIMENSIONS IN METERS EXCEPT PAV  
ITEMS AND UNLESS NOTED OTHERWISE

F.A.I. RTE.	SECTION	COUNTY	TOTAL SHEETS	SHEET NO.
80/94	2626.2-R-2	COOK/LAKE	1207	262
STA.	TO STA.			
FED. ROAD DIST. NO.	ILLINOIS FED. AID PROJECT			
CONTRACT NO. 62114	INDOT DES. NO. 0100987			

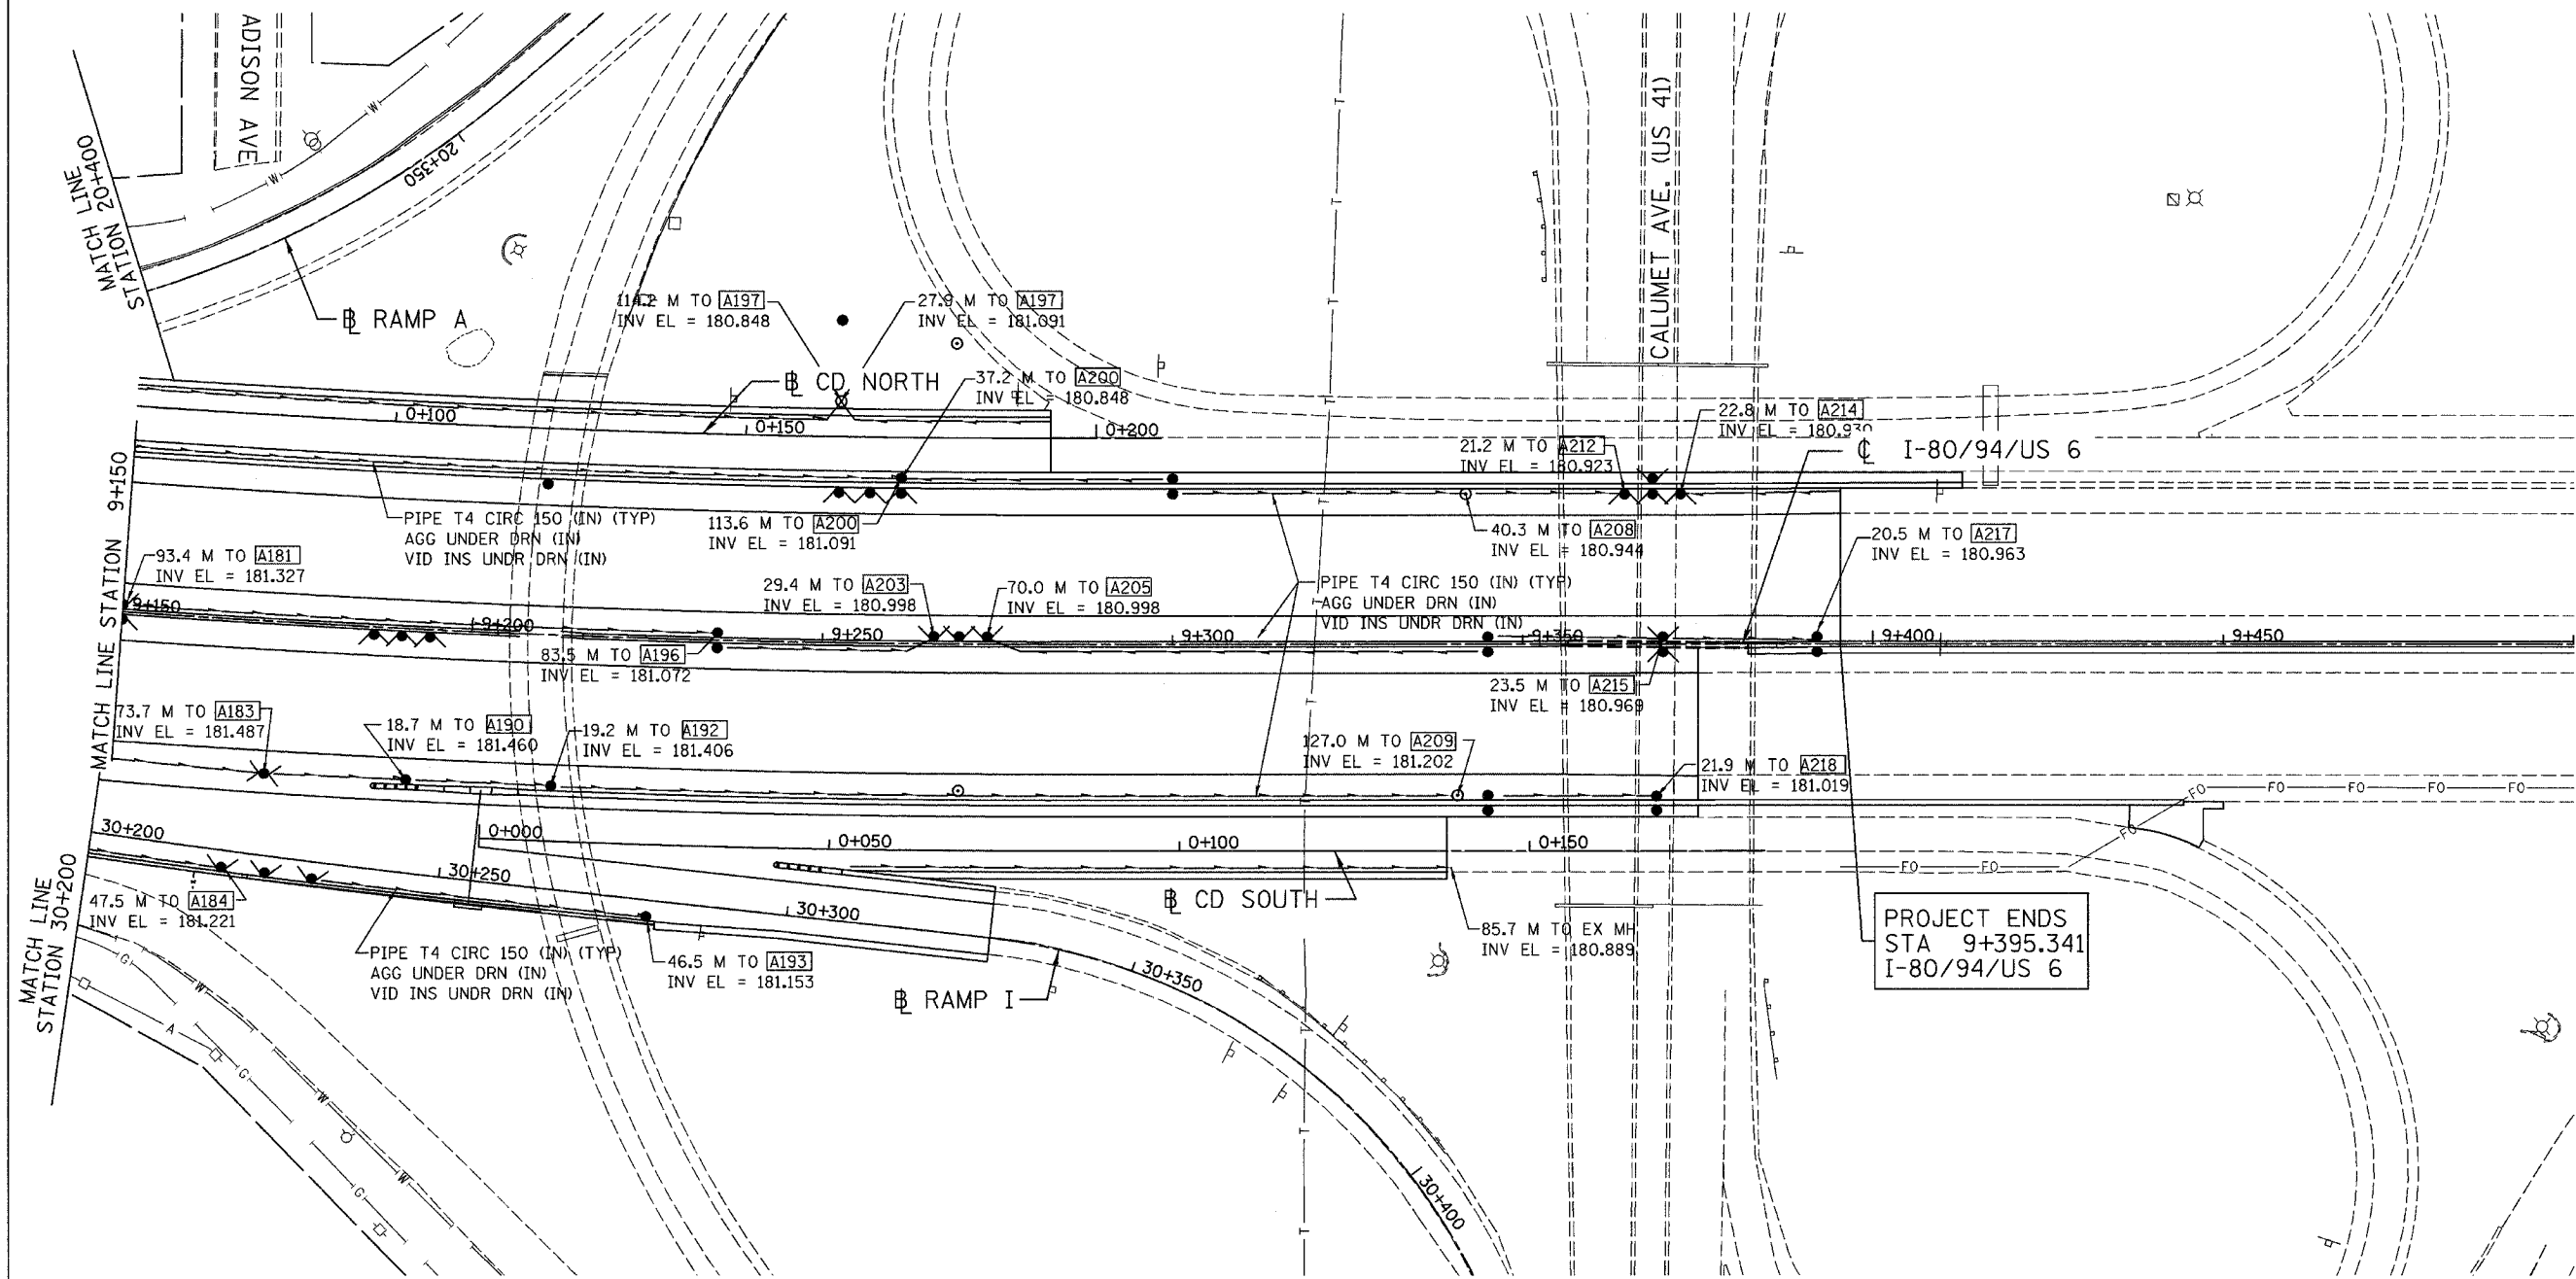

NOTES:

1. REFER TO THE "PIPE UNDERDRAINS AND SHOULDER" DETAIL FOR UNDERDRAIN SYSTEMS INSTALLED IN ILLINOIS.
2. REFER TO THE INDOT STANDARD SHEETS "718-UNDR-01, 02, 06 & 07" FOR UNDERDRAIN SYSTEMS INSTALLED IN INDIANA.

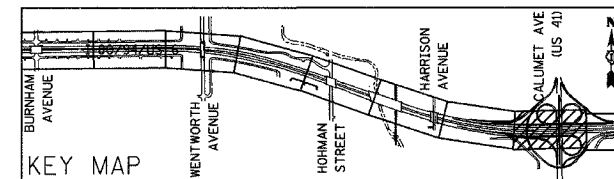

REVISIONS	
NAME	DATE

ILLINOIS DEPARTMENT OF TRANSPORTATION  
I-80/94/US 6  
KINGERY-BORMAN EXPRESSWAY  
BURNHAM ROAD TO US 41  
**PIPE UNDERDRAIN PLAN**

**STA. 9+150 TO STA. 9+500**  
SCALE 1:500 DRAWN BY ACE/CAD  
DATE 07/05 CHECKED BY TAE

