


ALL DIMENSIONS IN MILLIMETERS EXCEPT
PAY ITEMS AND UNLESS NOTED OTHERWISE

F.A.I. RTE.	SECTION	COUNTY	TOTAL SHEETS	SHEET NO.
80/94	2626.2-R-2	COOK/LAKE	1207	284
STA.	TO STA.			
FED. ROAD DIST. NO.	ILLINOIS	FED. AID PROJECT		
CONTRACT NO. 62114		INDOT DES. NO. 0100987		


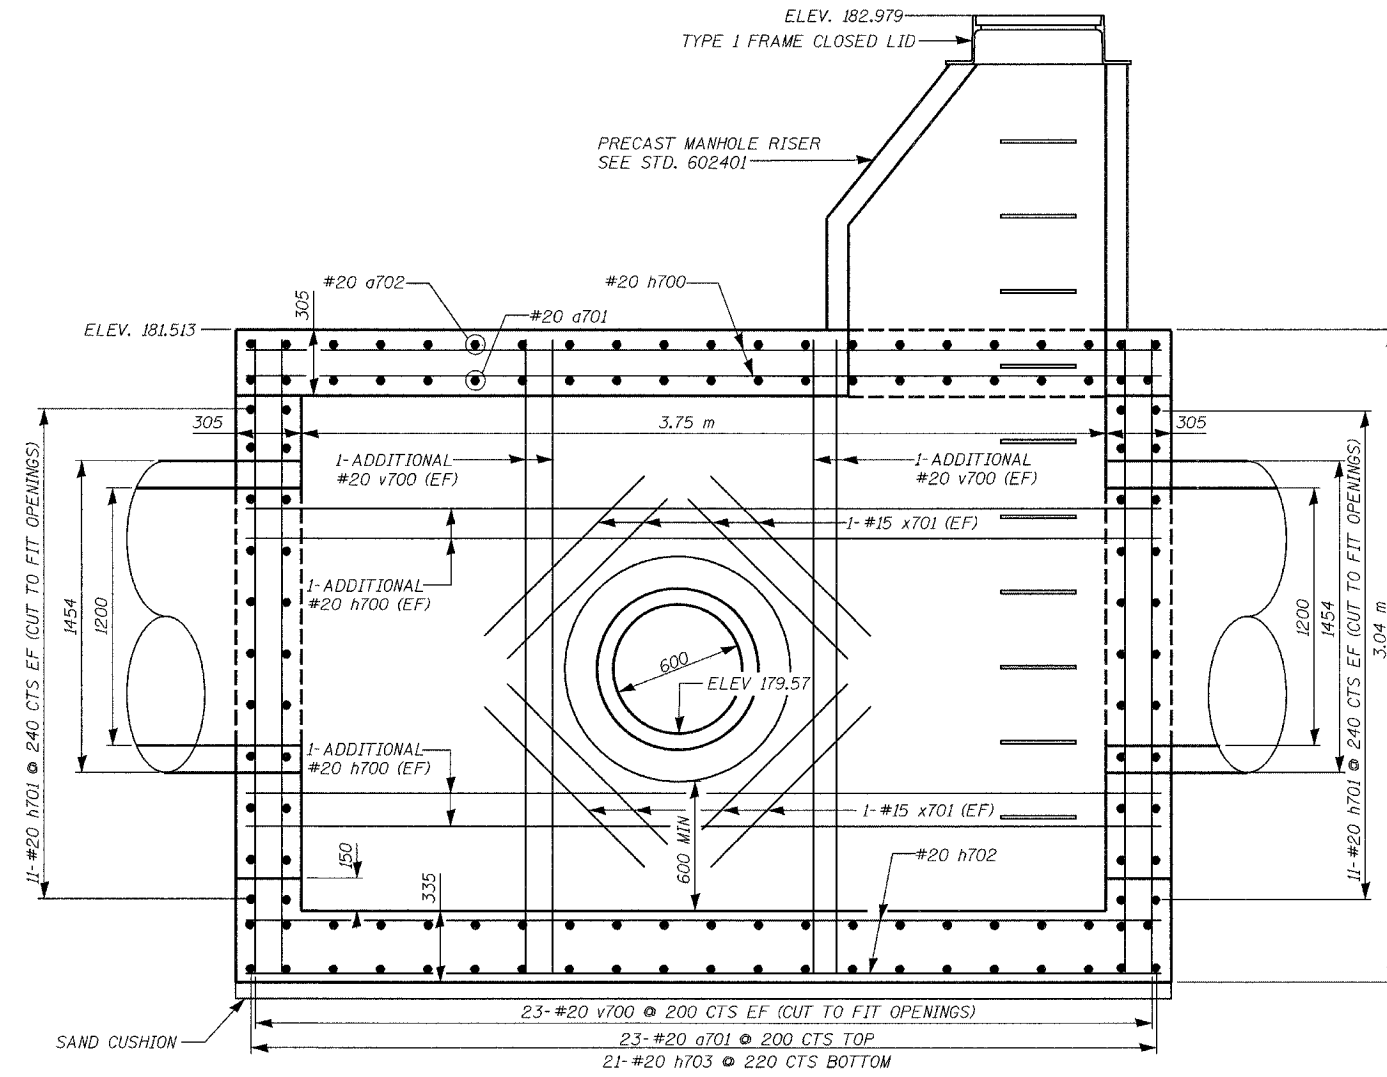


SECTION B-B

FURNISH AND INSTALL CAST
IRON STEPS, STD 602701

BAR LIST

Bar	No.	Size	Length (m)	Shape
a701	48	#20	3.10	—
a702	22	#20	2.66	—
h700	90	#20	4.26	—
h701	60	#20	2.66	—
h702	28	#20	4.21	—
h703	21	#20	2.61	—
s700	56	#20	1.50	┌
v700	184	#20	2.92	—
x701	32	#15	1.25	—
x702	32	#15	1.65	—
x703	16	#15	1.40	—

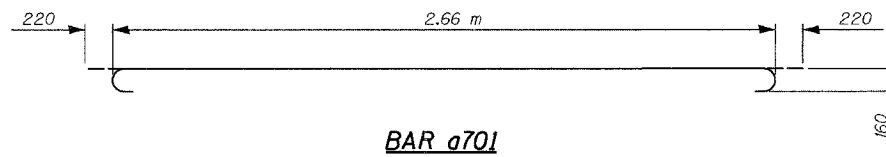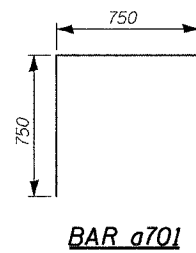

REVISIONS	
NAME	DATE

ILLINOIS DEPARTMENT OF TRANSPORTATION
I-80/94/US 6 (KINGERY EXPRESSWAY)
BURNAM ROAD TO US 41 (CALUMET AVE)

JUNCTION CHAMBER NO. 1
SHEET 2 OF 2

SCALE NTS
DATE 07/05

DRAWN BY ACE/CAD
CHECKED BY TAE

