


F.A.I. RTE.	SECTION	COUNTY	TOTAL SHEETS	SHEET NO.
80/94	2626.2-R-2	COOK/LAKE	1207	309
STA.		TO STA.		
FED. ROAD DIST. NO.	ILLINOIS	FED. AID PROJECT		
CONTRACT NO. 62114	INDOT DES. NO. 0100987			

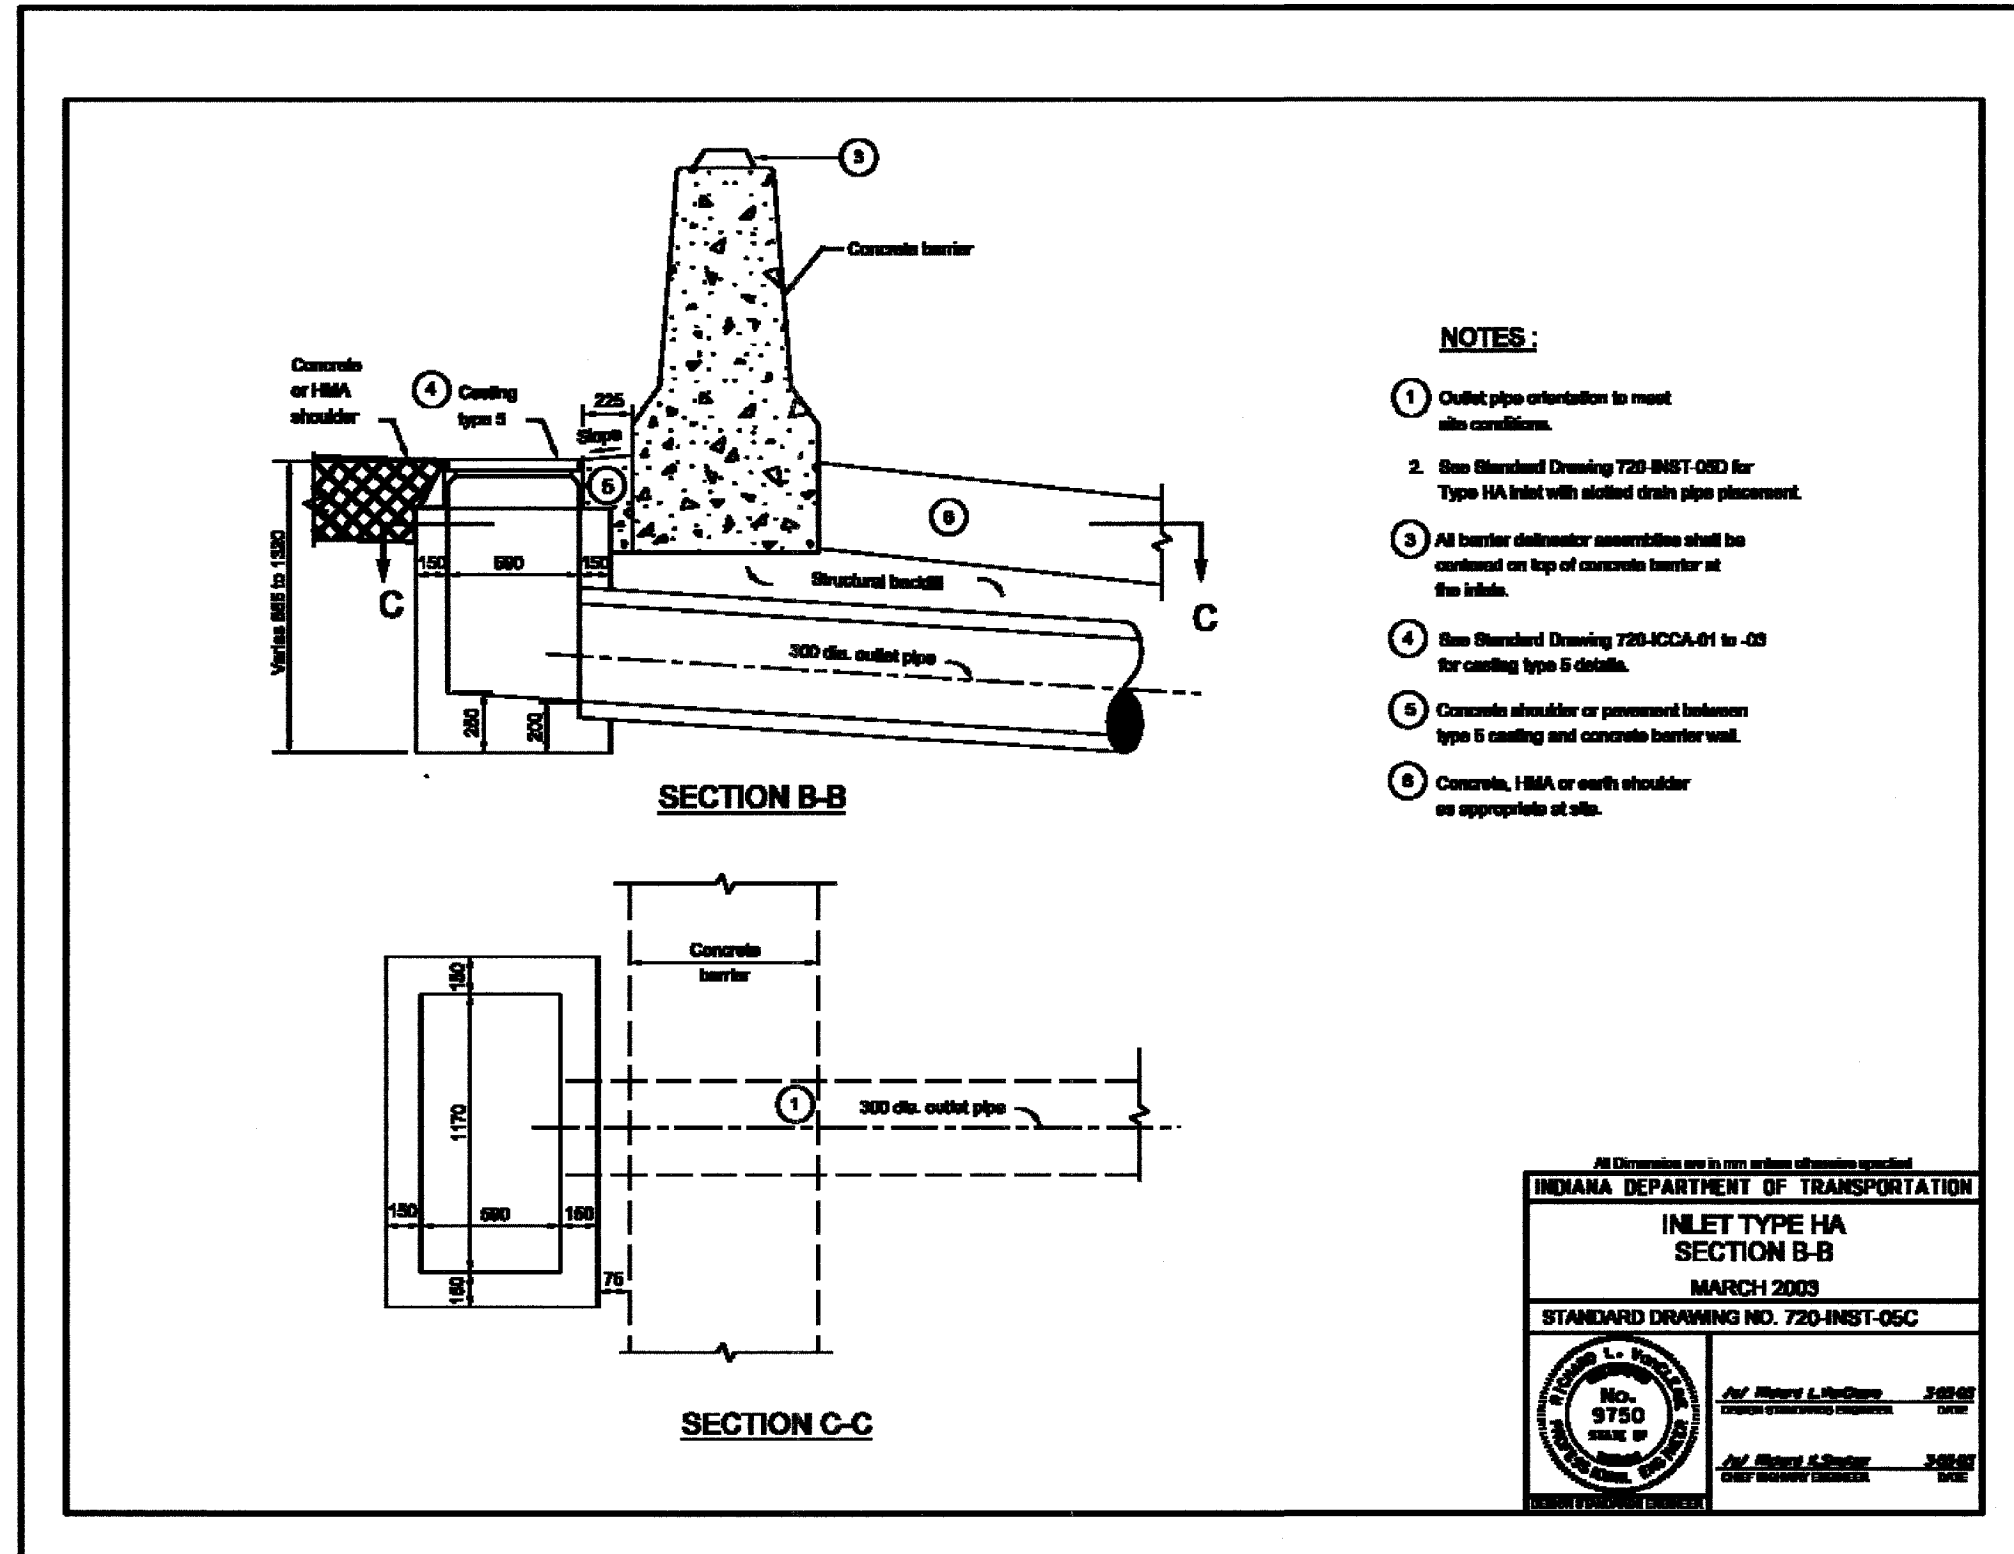

NOTES:

- ① Outlet pipe orientation to meet site conditions.
- ② See Standard Drawing 720-INST-05D for Type HA Inlet with slotted drain pipe placement.
- ③ All barrier delineator assemblies shall be centered on top of concrete barrier at the inlet.
- ④ See Standard Drawing 720-ICCA-01 to -03 for casting type 5 details.
- ⑤ Concrete shoulder or pavement between type 5 casting and concrete barrier wall.
- ⑥ Concrete, HMA or earth shoulder as appropriate at site.

All Dimensions are in mm unless otherwise specified

INDIANA DEPARTMENT OF TRANSPORTATION

INLET TYPE HA
SECTION B-B
MARCH 2003

STANDARD DRAWING NO. 720-INST-05C

	<i>Richard L. Foschler</i> <small>REGISTERED PROFESSIONAL ENGINEER</small> <small>DATE:</small>
	<i>Richard L. Foschler</i> <small>CHIEF ENGINEER</small> <small>DATE:</small>