


F.A.I. RTE.	SECTION	COUNTY	TOTAL SHEETS	SHEET NO.
80/94	2626.2-R-2	COOK/LAKE	1207	316
STA.	TO STA.			
FED. ROAD DIST. NO.	ILLINOIS FED. AID PROJECT			
CONTRACT NO. 62114	INDOT DES. NO. 0100987			

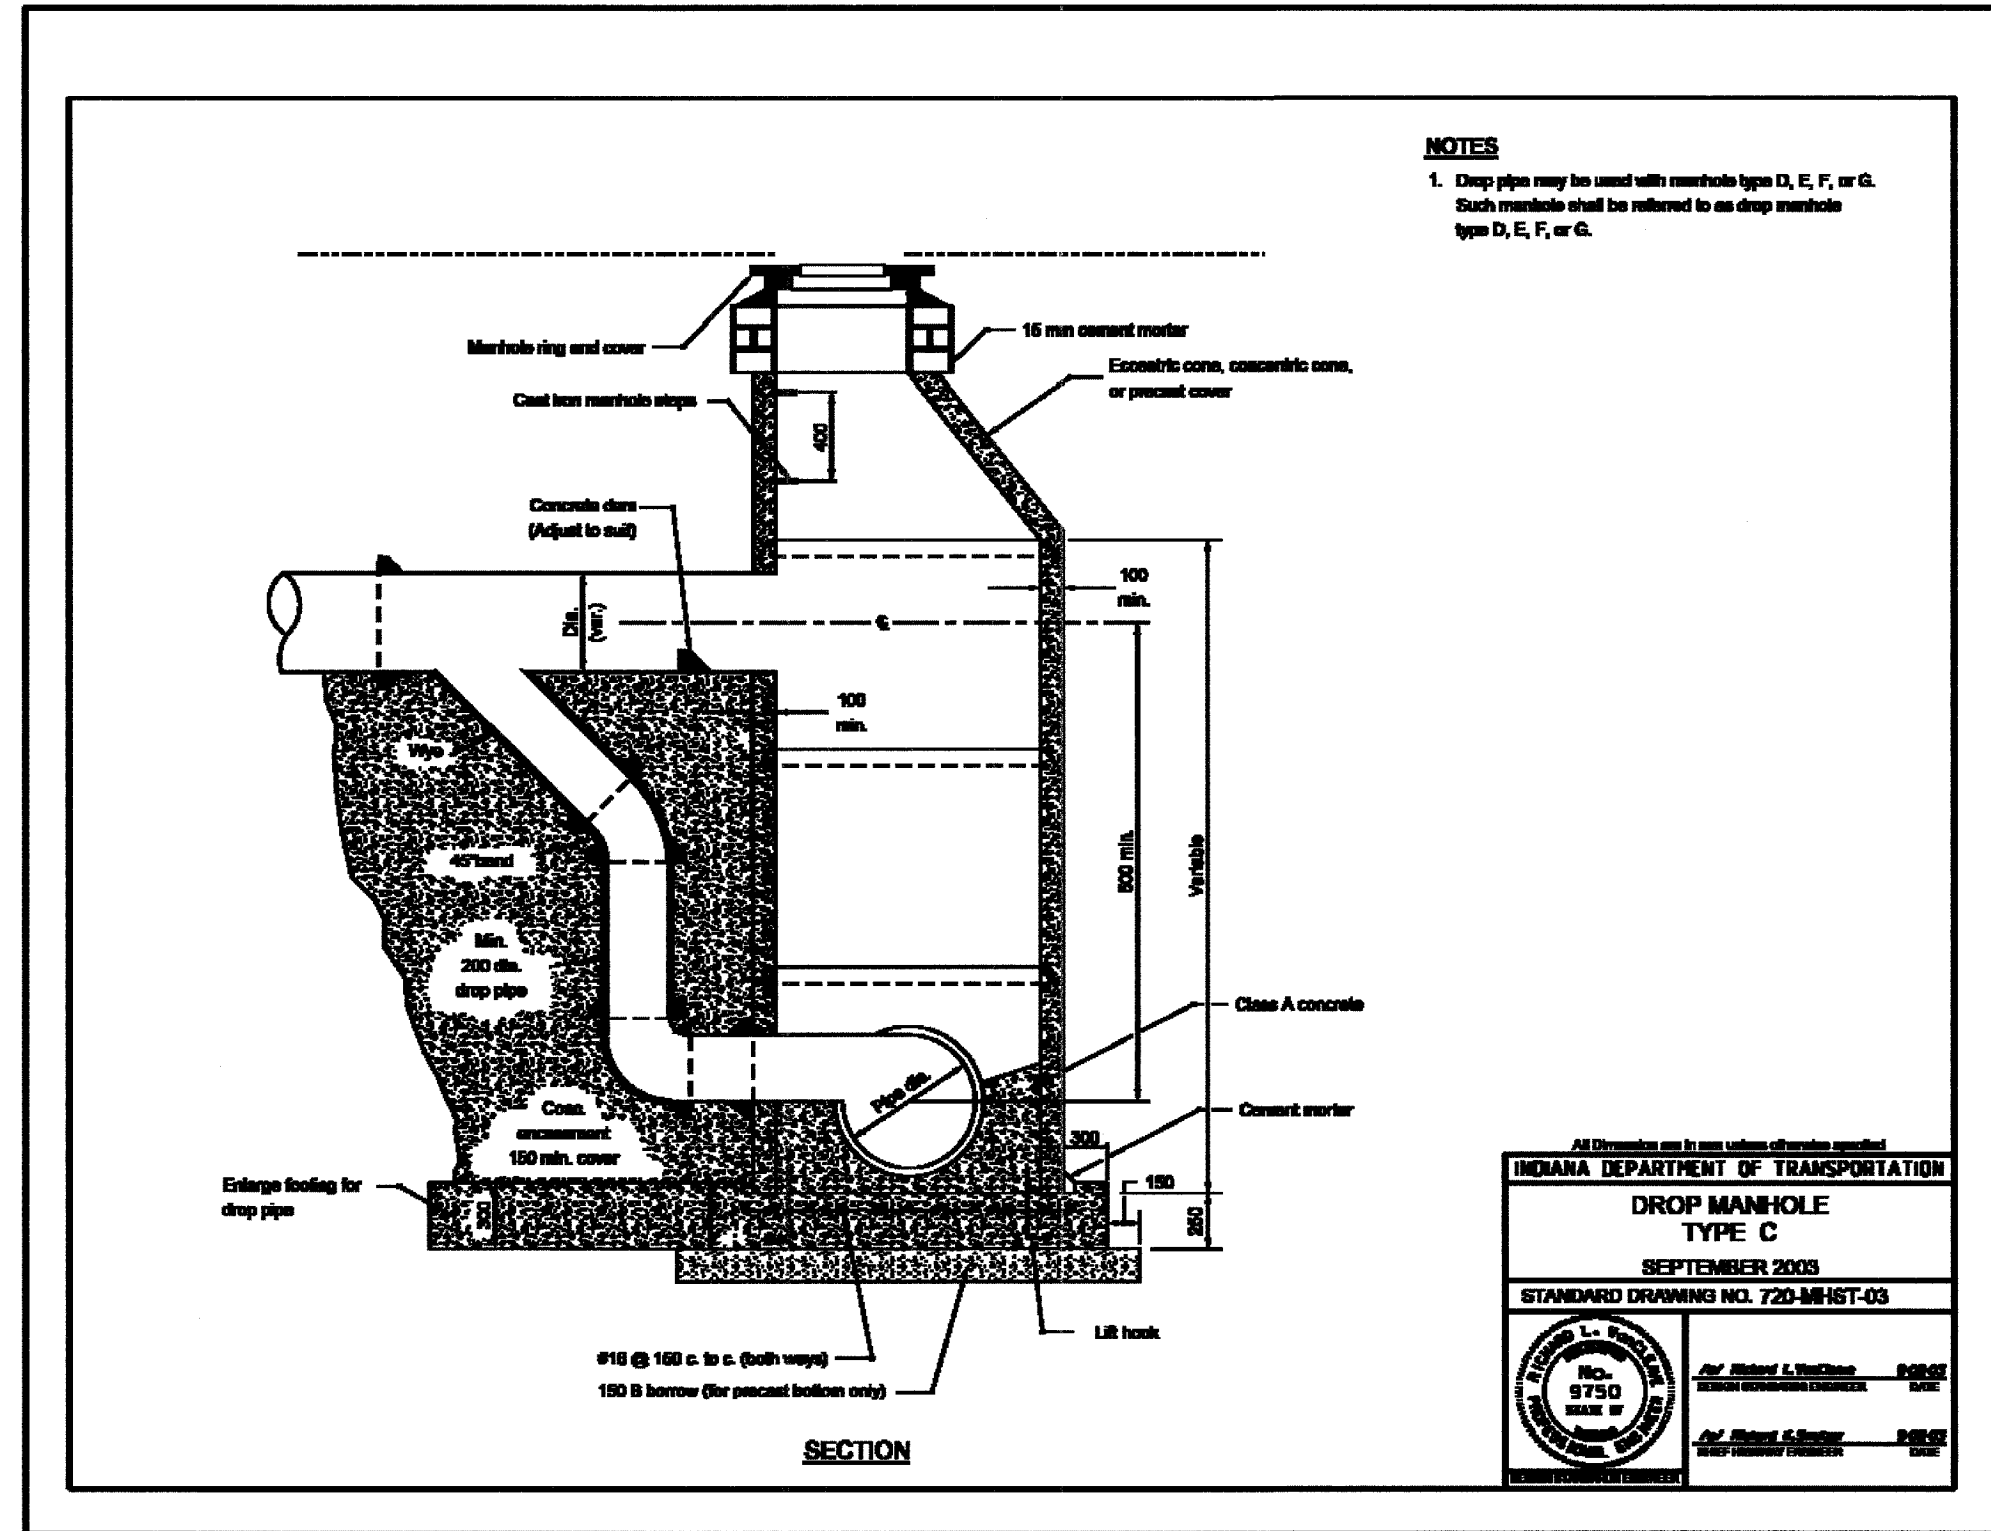

All Dimensions are in mm unless otherwise specified

INDIANA DEPARTMENT OF TRANSPORTATION

DROP MANHOLE
TYPE C

SEPTEMBER 2003

STANDARD DRAWING NO. 720-MH1ST-03

	<i>Richard L. Vucelja</i> <small>DESIGN ENGINEER</small> <small>DATE</small>
	<i>Robert C. Sauer</i> <small>DESIGN ENGINEER</small> <small>DATE</small>