


P.A. FTL	SECTION	COUNTY	TOTAL SHEETS	SHEET NO.
	2001-167R	COOK	1207	323
STA. 7+250		TO STA. 7+550		
FED. ROAD DIST. NO.	ILLINOIS	FED. AID PROJECT		
CONTRACT NO. 62114				

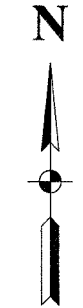



LEGEND

- COMBINATION CURB AND GUTTER REMOVAL AND COMBINATION CONCRETE CURB AND GUTTER, TYPE B-15.30
- PAVEMENT REMOVAL
AGGREGATE BASE COURSE, TYPE B
BITUMINOUS CONCRETE BINDER COURSE,
SUPERPAVE, IL-19.0, N50, 150mm
BITUMINOUS CONCRETE SURFACE COURSE,
SUPERPAVE, MIX "C", N50
- ABANDON WATER MAIN IN PLACE, CONTROLLED LOW STRENGTH MATERIAL
- REMOVE AND PLUG ABANDONED WATER MAIN
- TOPSOIL FURNISH AND PLACE, 100mm SEEDING, CLASS 2A
POTASSIUM FERTILIZER NUTRIENT
PHOSPHOROUS FERTILIZER NUTRIENT
NITROGEN FERTILIZER NUTRIENT
MULCH METHOD 3




ROAD CLOSED
R11-2
60"x30"

NOTE:
THE CONSTRUCTION OF THE WATER MAIN SHALL BE PERFORMED ACCORDING TO THE STANDARD SPECIFICATIONS FOR WATER AND SEWER MAIN CONSTRUCTION IN ILLINOIS, 5TH EDITION, MAY 1996.

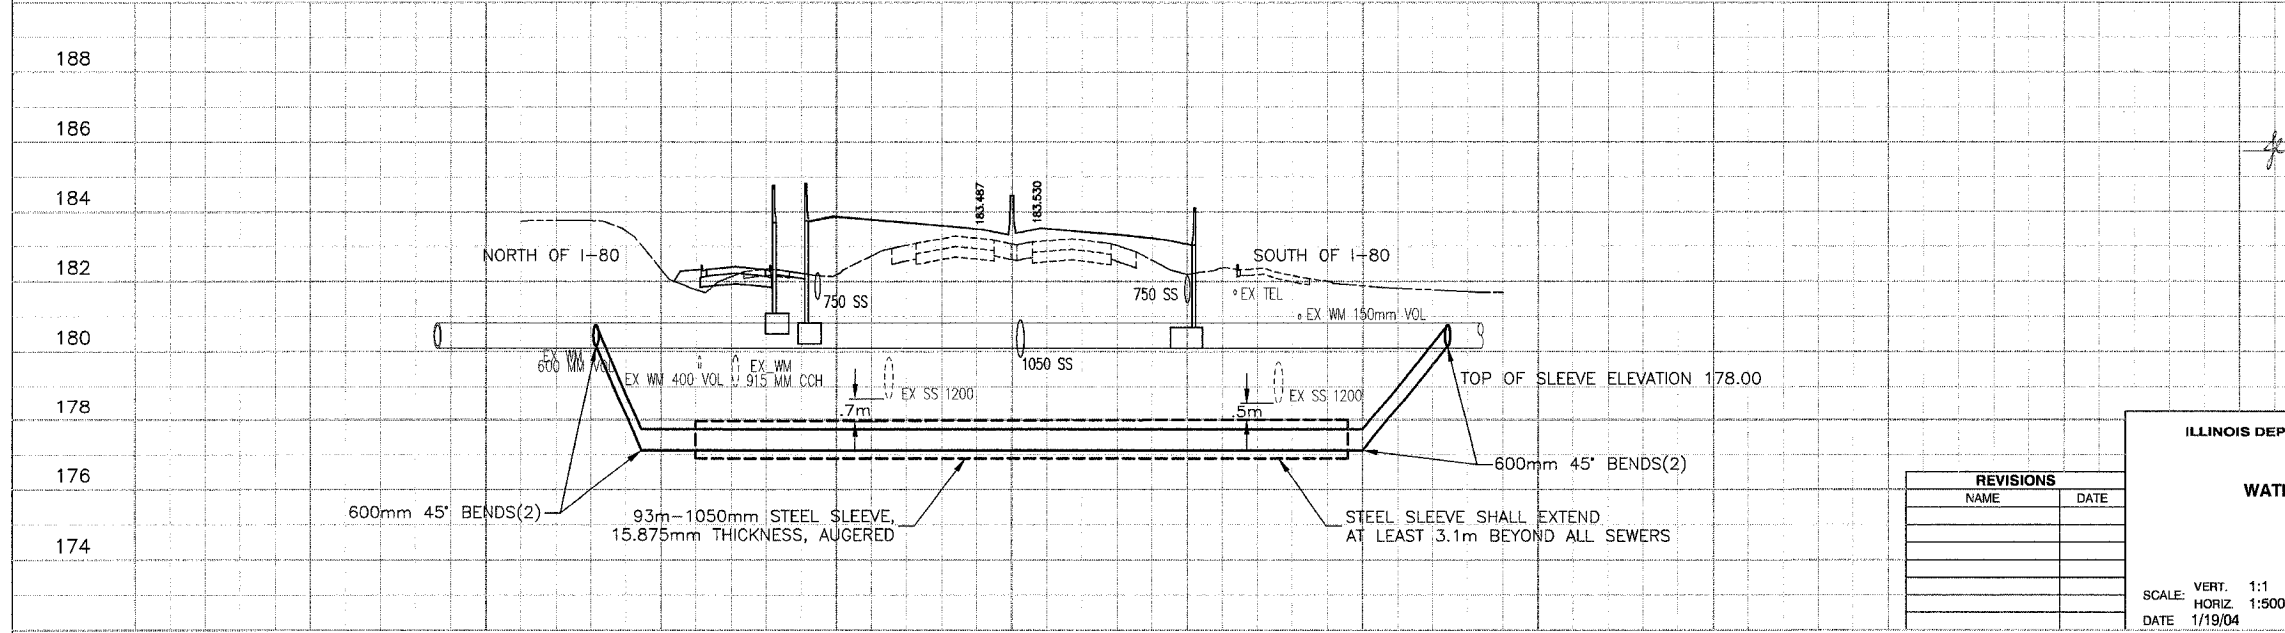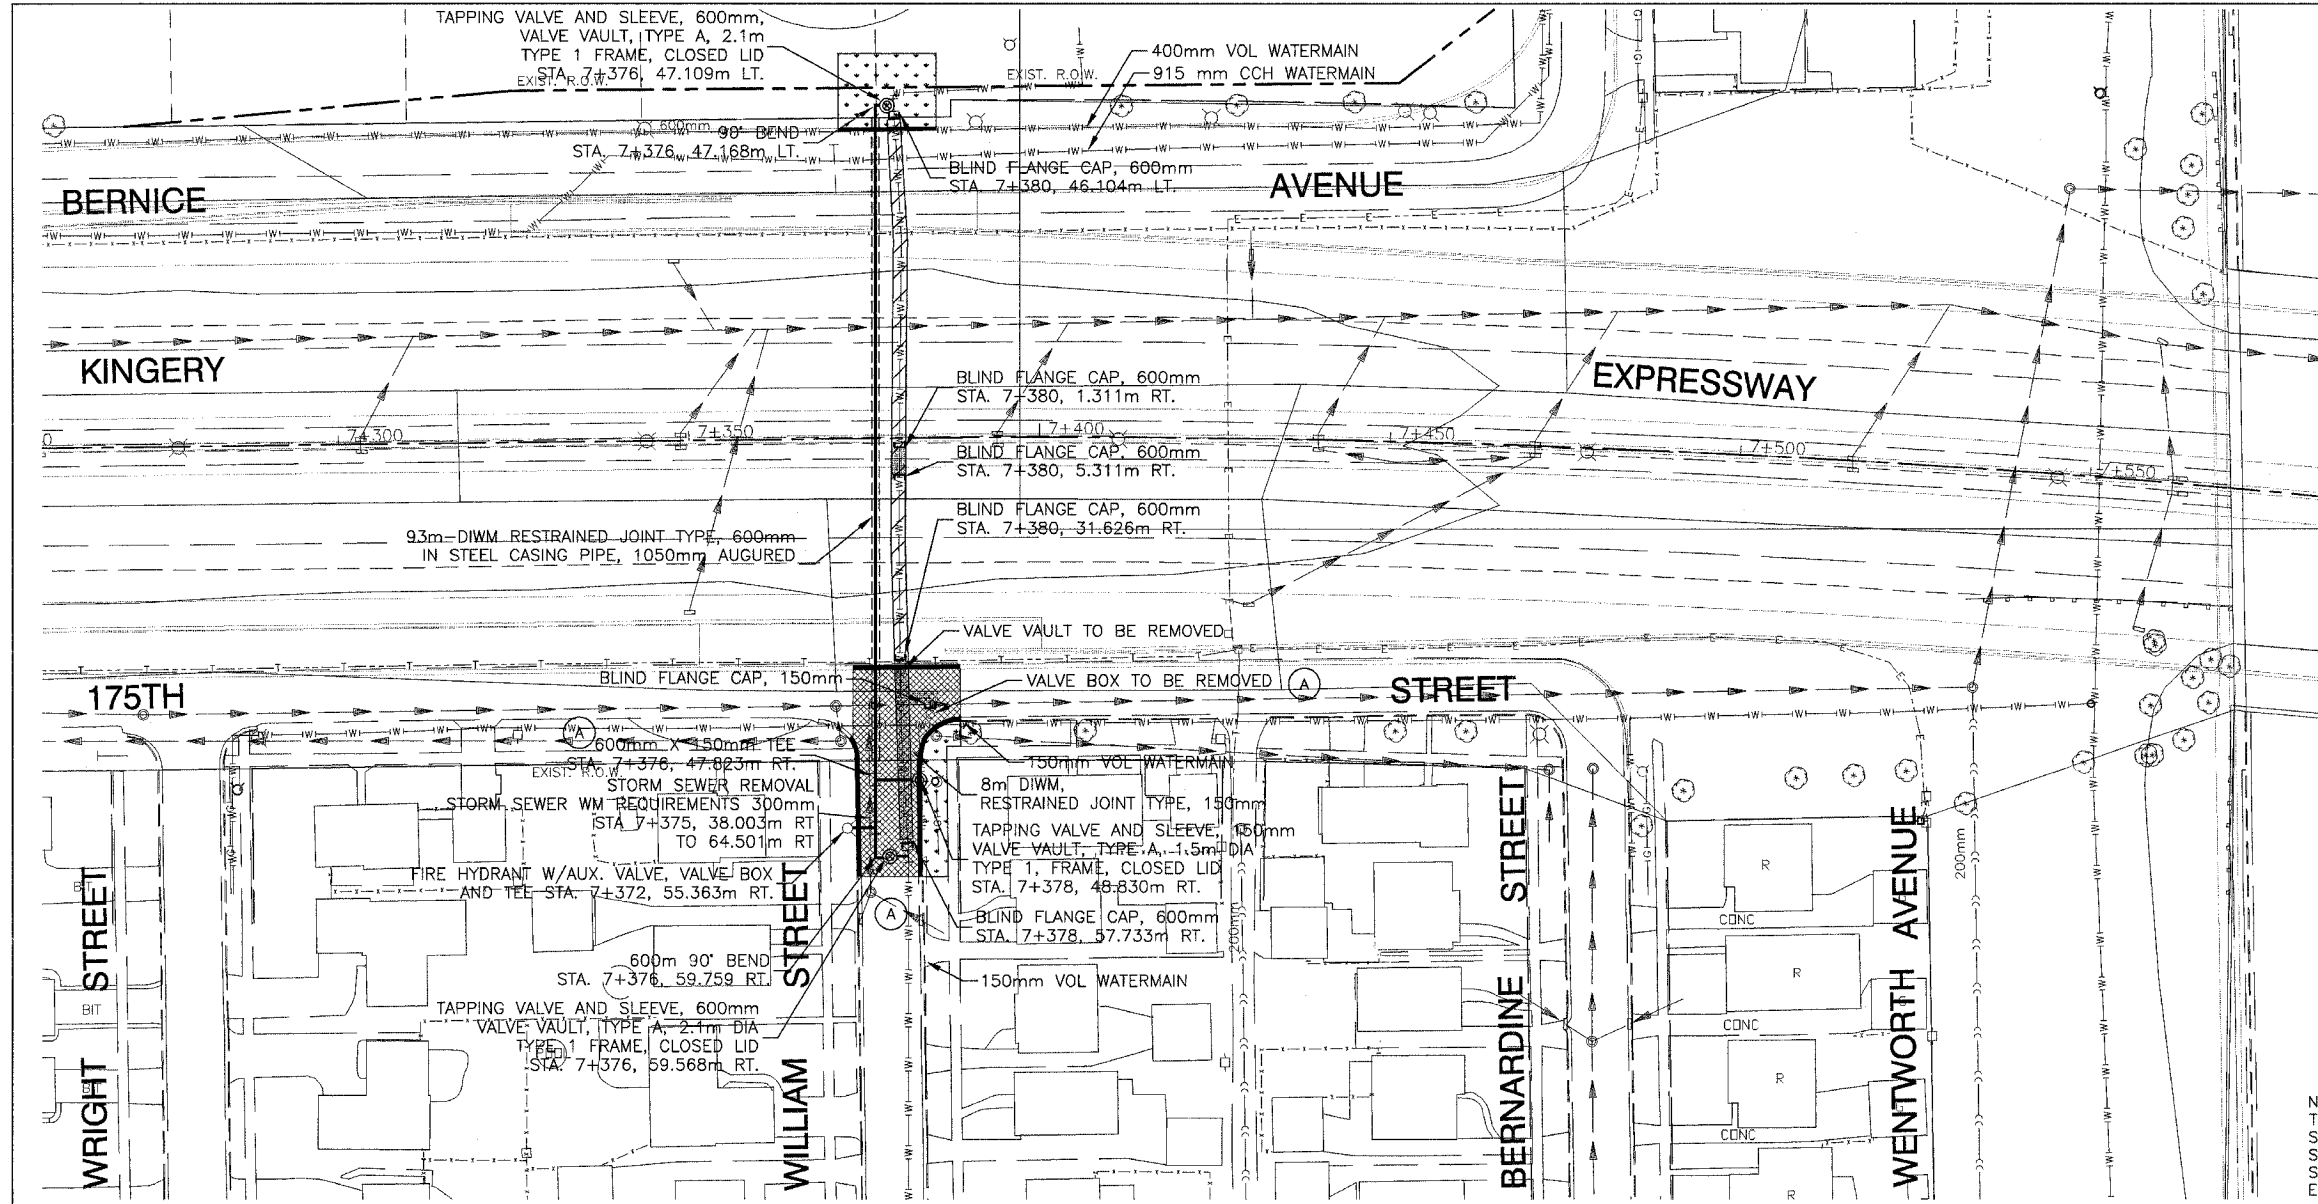

PREPARED BY OR UNDER THE DIRECT SUPERVISION OF:

Jennifer R. Wang
9-7-05

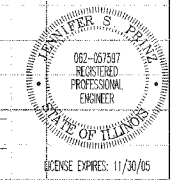

ILLINOIS DEPARTMENT OF TRANSPORTATION

**WILLIAM STREET
WATER MAIN RELOCATION**

REVISIONS	
NAME	DATE

SCALE: VERT. 1:1
HORIZ. 1:500
DATE 1/19/04

DRAWN BY LTL
CHECKED BY JSP