



SIGN DETAIL

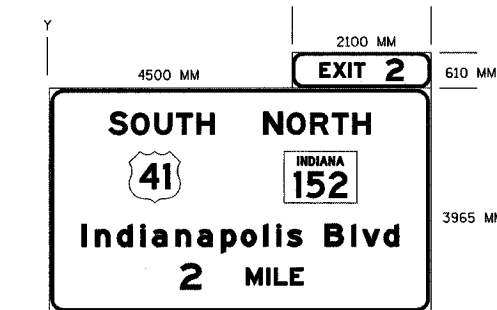

SIGN NUMBER	IDGO-01A
WIDTH x HEIGHT	6600 X 4575
BORDER WIDTH	50
CORNER RADIUS	230
MOUNTING	
BACKGROUND	TYPE: REFLECTIVE
	COLOR: GREEN
LEGEND/BORDER	TYPE: REFLECTIVE
	COLOR: WHITE

SYMBOL	X	Y	WID	HT
MI 4	1196	1871	900	900
SRMB 3	4312	1871	1125	900

Y	LETTER POSITIONS (X)													HT				
FONT														LEN				
4145	E	X	I	T	2										250			
EM	4815	5053	5325	5421	5981										375			
															1485			
3150	S	O	U	T	H										375			
EM	819	1194	1524	1831	2117										300			
															1475			
3150	N	O	R	T	H										375			
EM	4123	4514	4845	5151	5437										300			
															1475			
1168	I	n	d	I	a	n	a	p	o	i	i	s	B	i	v	d	400	
EM	511	755	1140	1553	1756	2171	2555	2969	3317	3711	3939	4132	4791	5259	5449	5831	300	
																		5580
418	2		M	I	L	E	S											450
EM	2308		2987	3345	3477	3763	4049											300
																		1610

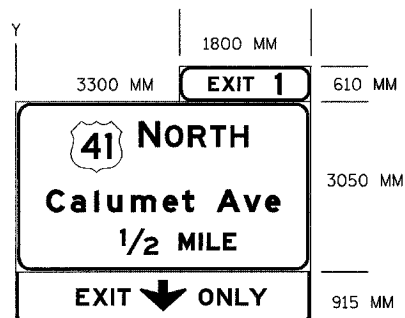


SIGN NUMBER	IDGO-01B
WIDTH x HEIGHT	5100 X 4575
BORDER WIDTH	50
CORNER RADIUS	230
MOUNTING	
BACKGROUND	TYPE: REFLECTIVE
	COLOR: GREEN
LEGEND/BORDER	TYPE: REFLECTIVE
	COLOR: WHITE

SYMBOL	X	Y	WID	HT
MI 4	953	4173	900	900
AR, DOWN	2550	156	800	550

Y	LETTER POSITIONS (X)													HT				
FONT														LEN				
4145	E	X	I	T	1													250
EM	3560	3800	4070	4166	4726													375
																		1280
3100	N	O	R	T	H													375
EM	2228	2619	2950	3256	3542													300
																		1935
1950	C	a	l	u	m	e	t	A	v	e								400
EM	495	927	1341	1573	1989	2544	2889	3493	3963	4345								300
																		4110
1205	1/2		M	I	L	E												450
EM	1717		2677	3035	3173	3459												300
																		2033
300	E	X	I	T	O	N	L	Y										450
EM	950	1236	1562	1677	2950	3280	3602	3846										300
																		3596

ALL DIMENSIONS IN METERS EXCEPT PAY ITEMS AND UNLESS NOTED OTHERWISE

F.A.I. RTE.	SECTION	COUNTY	TOTAL SHEETS	SHEET NO.
80/94	2626.2-R-2	COOK/LAKE	1207	395
STA.	TO STA.			
FED. ROAD DIST. NO.	ILLINOIS	FED. AID PROJECT		
CONTRACT NO. 62114	INDOT DES. NO. 0100987			

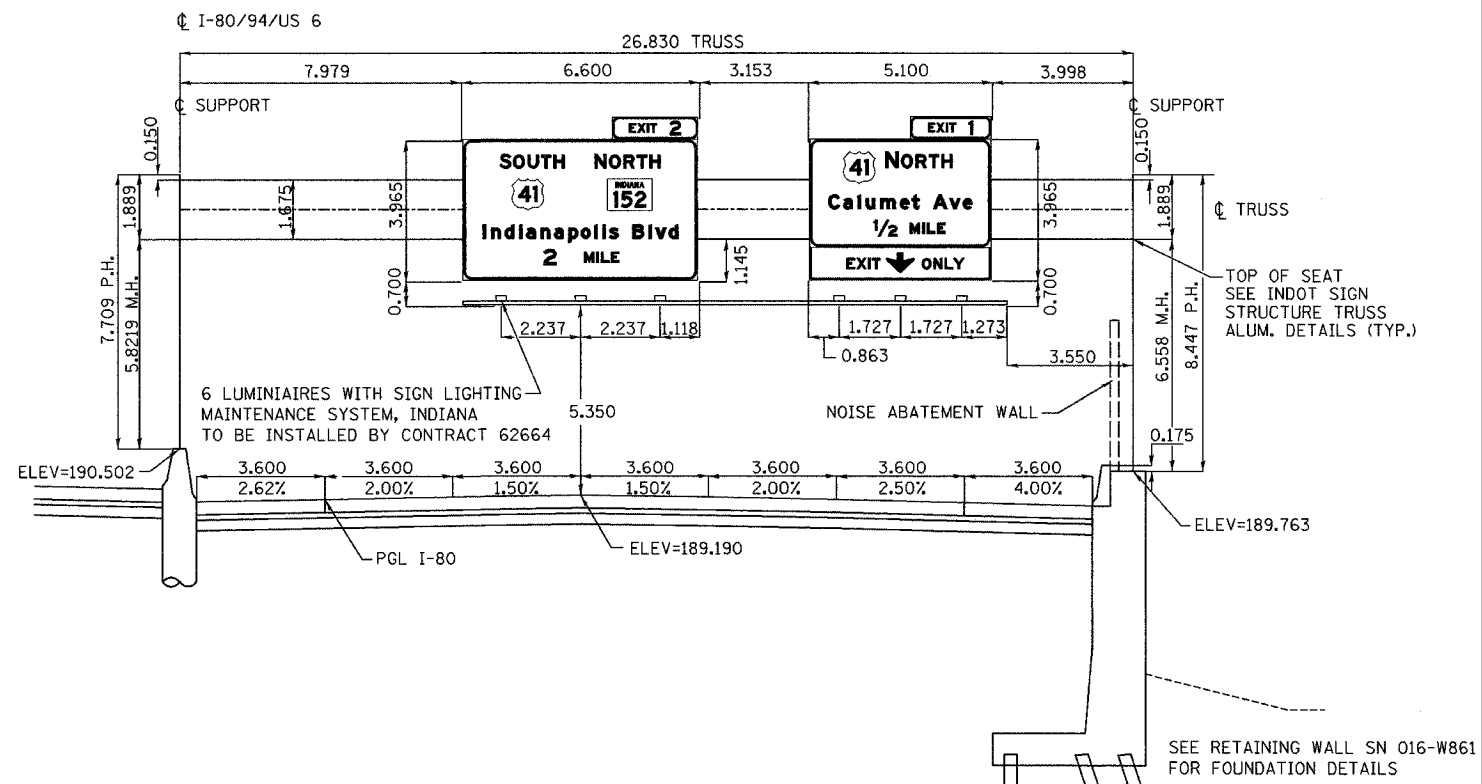

IGDO-1
MOUNTING DETAIL
PROPOSED BOX TRUSS SIGN STRUCTURE
STA 8+264.972 ϕ I-80/94/US 6
LOOKING EAST

Bill of Materials

ITEM	UNIT	QUANTITY
Concrete Sign Foundation (Indiana)	m ³	
Reinforcing Steel, Sign Foundation (Indiana)	kg	
Overhead Sign Structure, Box Truss (Indiana)	m	26.830
Walkway, Handrail, and Lighting Support Assembly (Indiana)	m	
Sign Panel, with Legend (Indiana)	m ²	48.77

REVISIONS	
NAME	DATE

ILLINOIS DEPARTMENT OF TRANSPORTATION
I-80/94/US 6
KINGERY-BORMAN EXPRESSWAY
BURNHAM ROAD TO US 41
INDIANA SIGN STRUCTURE
DETAILS

SCALE NTS
DATE 07/05
DRAWN BY ACE/CAD
CHECKED BY TAE

