



SIGN DETAIL

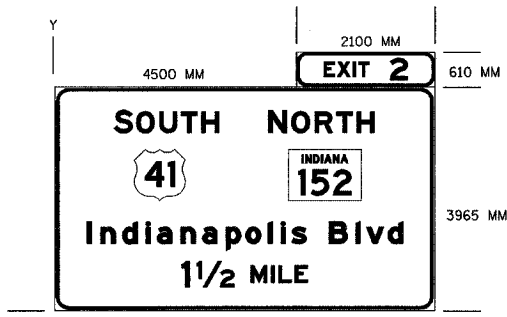

SIGN NUMBER	IGDO-03A
WIDTH x HEIGHT	6600 X 4575
BORDER WIDTH	50
CORNER RADIUS	230
MOUNTING	
BACKGROUND	TYPE: REFLECTIVE
	COLOR: GREEN
LEGEND/BORDER	TYPE: REFLECTIVE
	COLOR: WHITE

SYMBOL	X	Y	WID	HT
M1 4	1196	1940	900	900
SRMB 3	4312	1940	1125	900

Y FONT	LETTER POSITIONS (X)														HT LEN			
4082	E	X	I	T		2										250		
EM	4814	5053	5324	5420		5982										375		
																1097		
3087	S	O	U	T	H											375		
EM	1305	1680	2010	2317	2603											300		
																1469		
3087	N	O	R	T	H											375		
EM	4163	4554	4885	5191	5477											300		
																1469		
1205	I	n	d	i	a	n	a	p	o	l	i	s	B	i	v	d	400	
EM	671	915	1299	1712	1916	2331	2714	3129	3477	3871	4098	4291	4951	5419	5609	5990	300	
																		5580
539	1	1/2		M	I	L	E											450
EM	2508	2768		3727	4087	4217	4503											300
																		1794

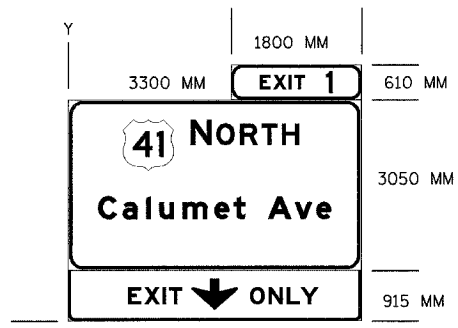


SIGN NUMBER	IGDO-03B
WIDTH x HEIGHT	5100 X 4575
BORDER WIDTH	50
CORNER RADIUS	230
MOUNTING	
BACKGROUND	TYPE: REFLECTIVE
	COLOR: GREEN
LEGEND/BORDER	TYPE: REFLECTIVE
	COLOR: WHITE

SYMBOL	X	Y	WID	HT
M1 4	966	2272	900	900
AR, DOWN	2018	156	800	550

Y FONT	LETTER POSITIONS (X)														HT LEN		
4080	E	X	I	T		1										250	
EM	3560	3798	4070	4166		4727										375	
																905	
2798	N	O	R	T	H											375	
EM	2206	2597	2928	3234	3520											300	
																1166	
1423	C	a	i	u	m	e	+	A	v	e						400	
EM	495	927	1341	1573	1969	2544	2889	3493	3963	4345						300	
																4110	
285	E	X	I	T		O	N	L	Y							300	
EM	950	1236	1562	1677		2950	3280	3602	3846							2150	

ALL DIMENSIONS IN METERS EXCEPT PAY ITEMS AND UNLESS NOTED OTHERWISE

F.A.I. RTE.	SECTION	COUNTY	TOTAL SHEETS	SHEET NO.
80/94	2626.2-R-2	COOK/LAKE	1207	397
STA.	TO STA.			
FED. ROAD DIST. NO.	ILLINOIS FED. AID PROJECT			
CONTRACT NO. 62114	INDOT DES. NO. 0100987			

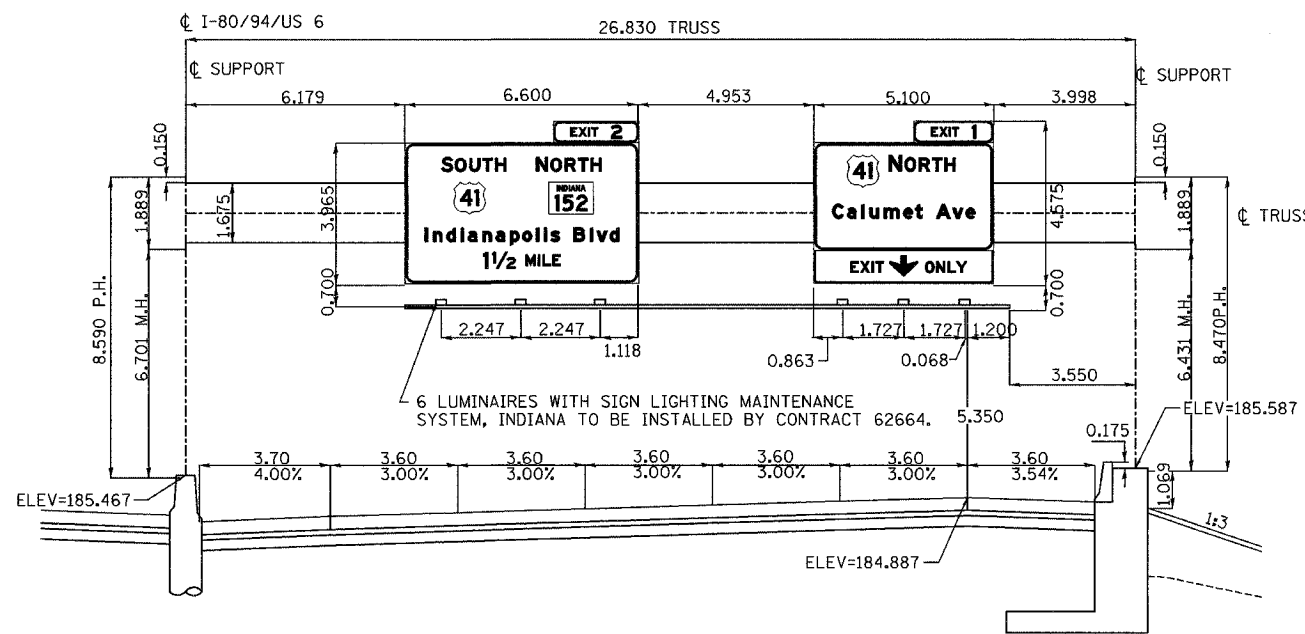

IGDO-3
MOUNTING DETAIL
PROPOSED BOX TRUSS SIGN STRUCTURE
STA 8+933.145 ϕ I-80/94/US 6
LOOKING EAST

Bill of Materials

ITEM	UNIT	QUANTITY
Concrete Sign Foundation (Indiana)	m ³	
Reinforcing Steel, Sign Foundation (Indiana)	kg	
Overhead Sign Structure, Box Truss (Indiana)	m	26.830
Walkway, Handrail, and Lighting Support Assembly (Indiana)	m	
Sign Panel, with Legend (Indiana)	m ²	48.77

REVISIONS	
NAME	DATE

ILLINOIS DEPARTMENT OF TRANSPORTATION
I-80/94/US 6
KINGERY-BORMAN EXPRESSWAY
BURNHAM ROAD TO US 41
INDIANA SIGN STRUCTURE
DETAILS

SCALE NTS
DATE 07/05
DRAWN BY ACE/CAD
CHECKED BY TAE

AMERICAN
CONSULTING ENGINEERS