



ALL DIMENSIONS IN METERS EXCEPT PAY ITEMS AND UNLESS NOTED OTHERWISE.

F.A.I. RTE.	SECTION	COUNTY	TOTAL SHEETS	SHEET NO.
80/94	2626.2-R-2	COOK	1207	474
STA.	TO STA.			
FED. ROAD DIST. NO.	ILLINOIS	FED. AID PROJECT		
CONTRACT #62114	INDOT DES. NO. 0100987			

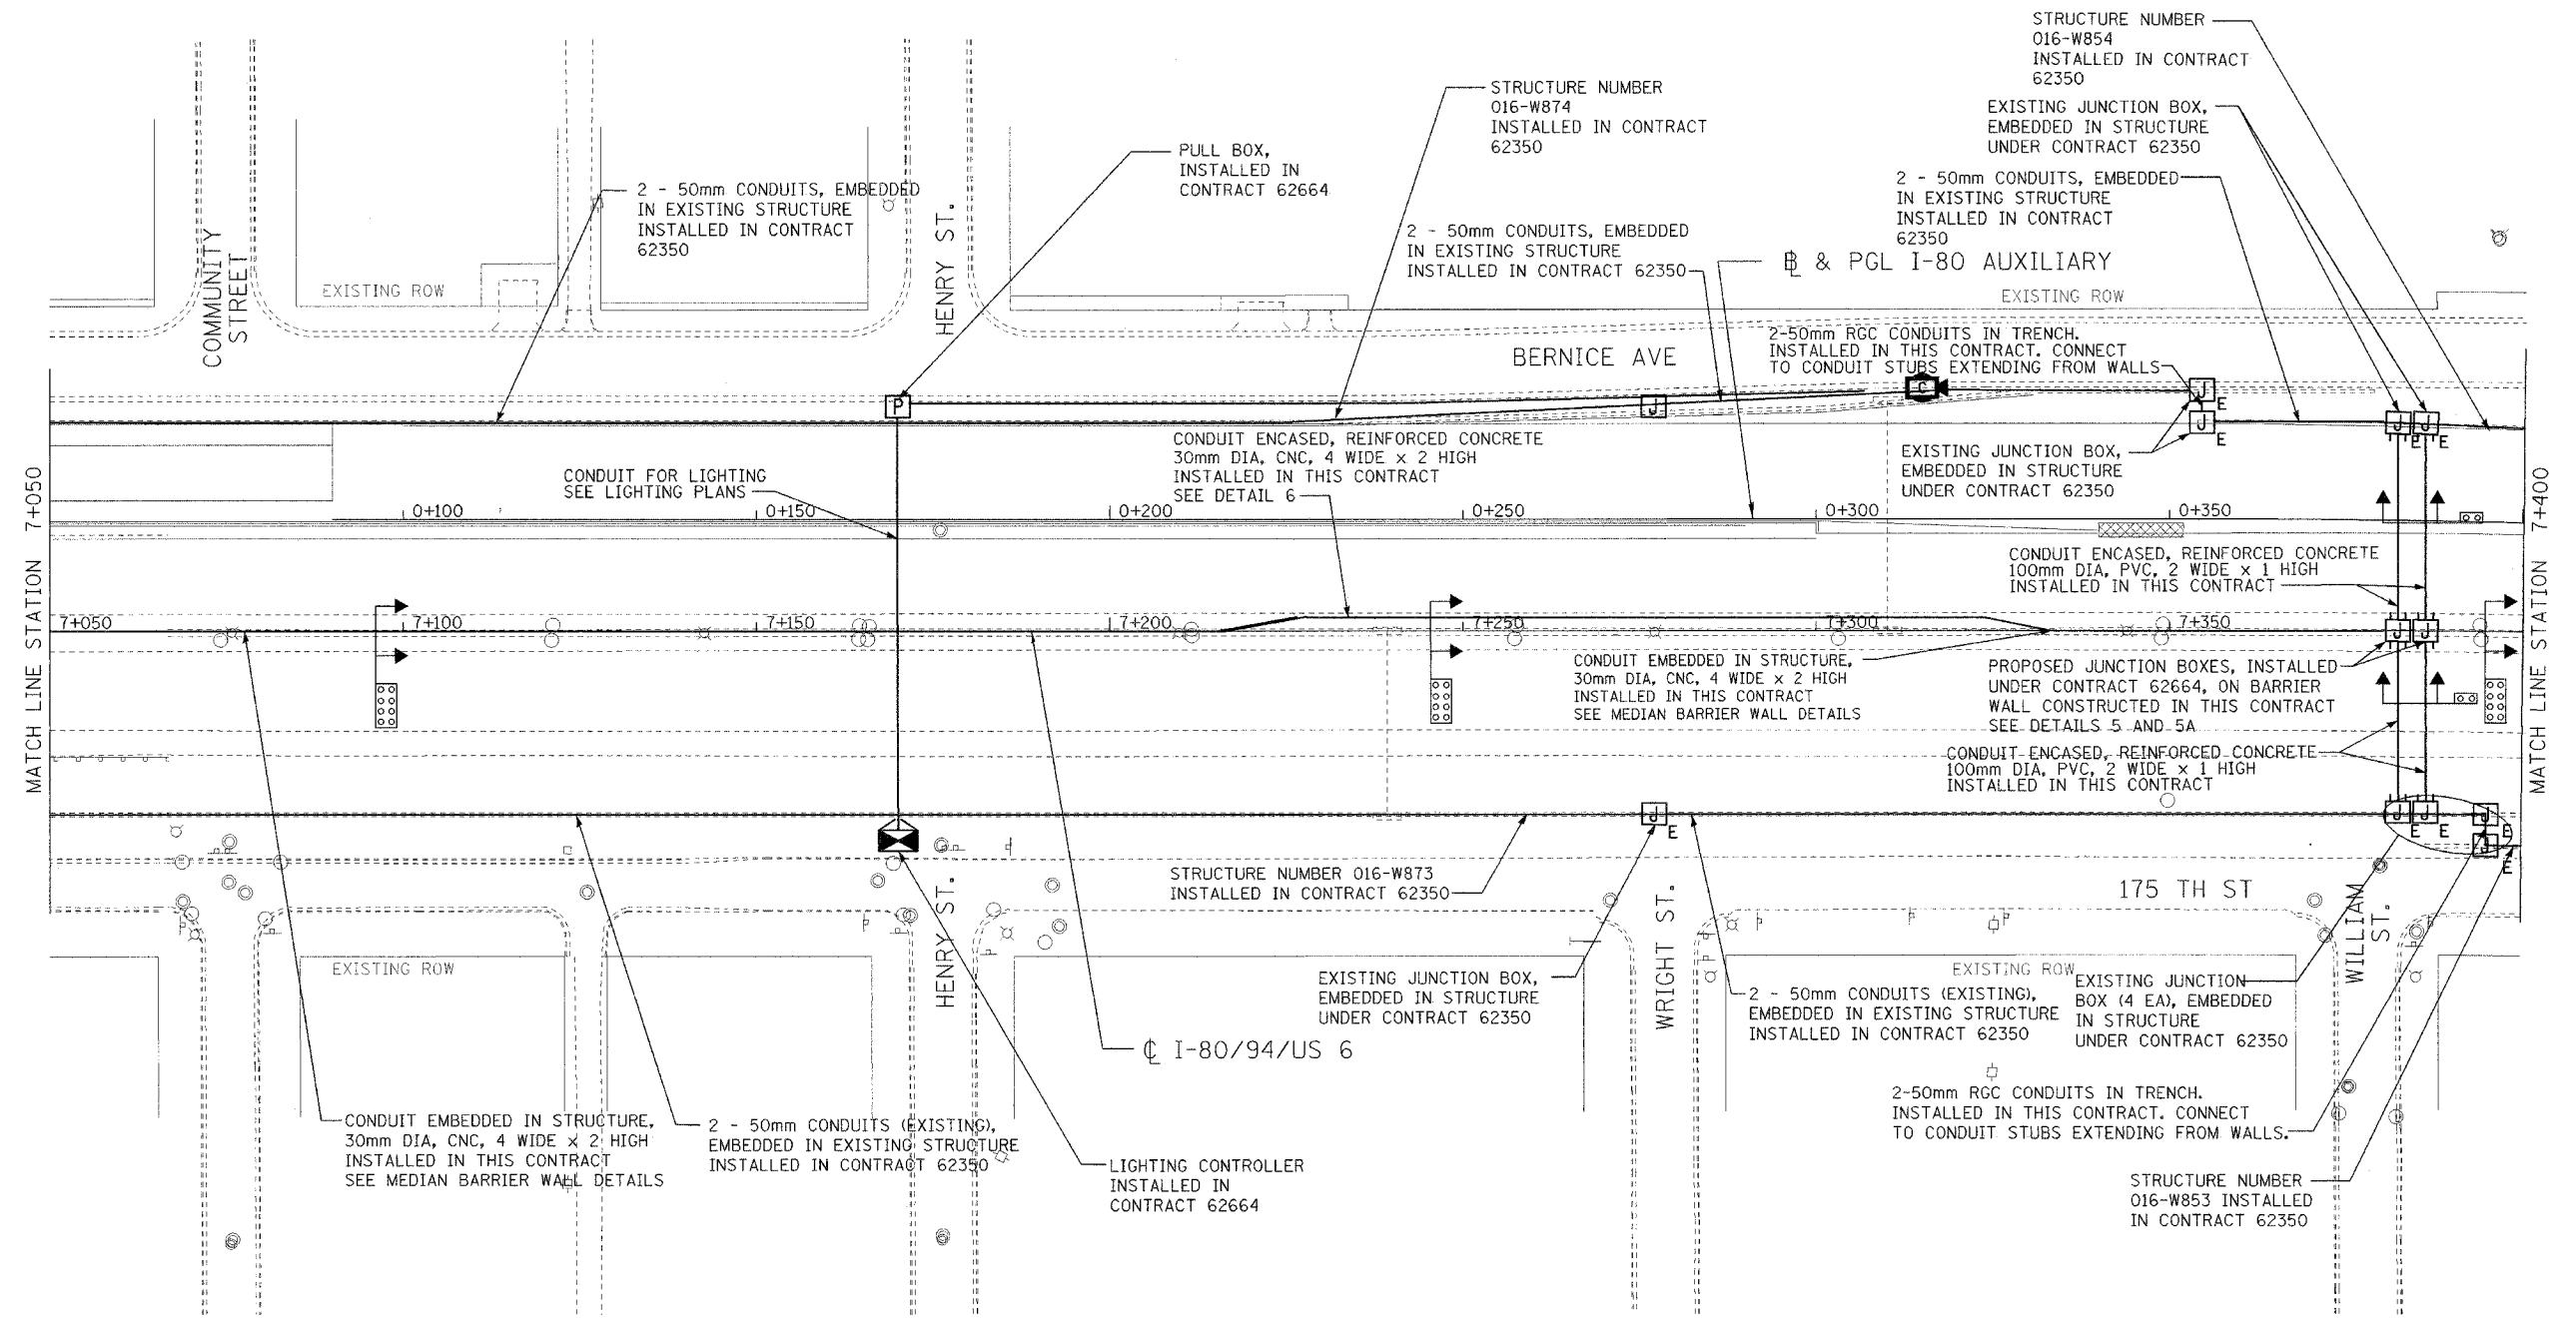

SHEET 2 OF 16

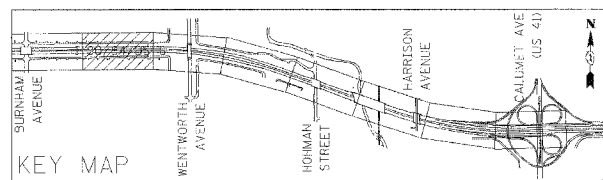

REVISIONS	
NAME	DATE

ILLINOIS DEPARTMENT OF TRANSPORTATION
 I-80/94/US 6
 KINGERY-BORMAN EXPRESSWAY
 BURNHAM ROAD TO US 41
ELECTRICAL INSTALLATION PLAN
 STA. 7+050 TO STA. 7+400
 SCALE 1:500
 DATE 07/05
 DRAWN BY JRH
 CHECKED BY DEM

C:\p07\proj\plan\1810241.dwg 2/12/2005 9:48:33 PM