



ALL DIMENSIONS IN METERS EXCEPT PAY ITEMS AND UNLESS NOTED OTHERWISE.

F.A.I. RTE.	SECTION	COUNTY	TOTAL SHEETS	SHEET NO.
80/94	2626.2-R-2	COOK	1207	477
STA.	TO STA.			
FED. ROAD DIST. NO.	ILLINOIS	FED. AID PROJECT		
CONTRACT #62114	INDOT DES. NO. 0100987			

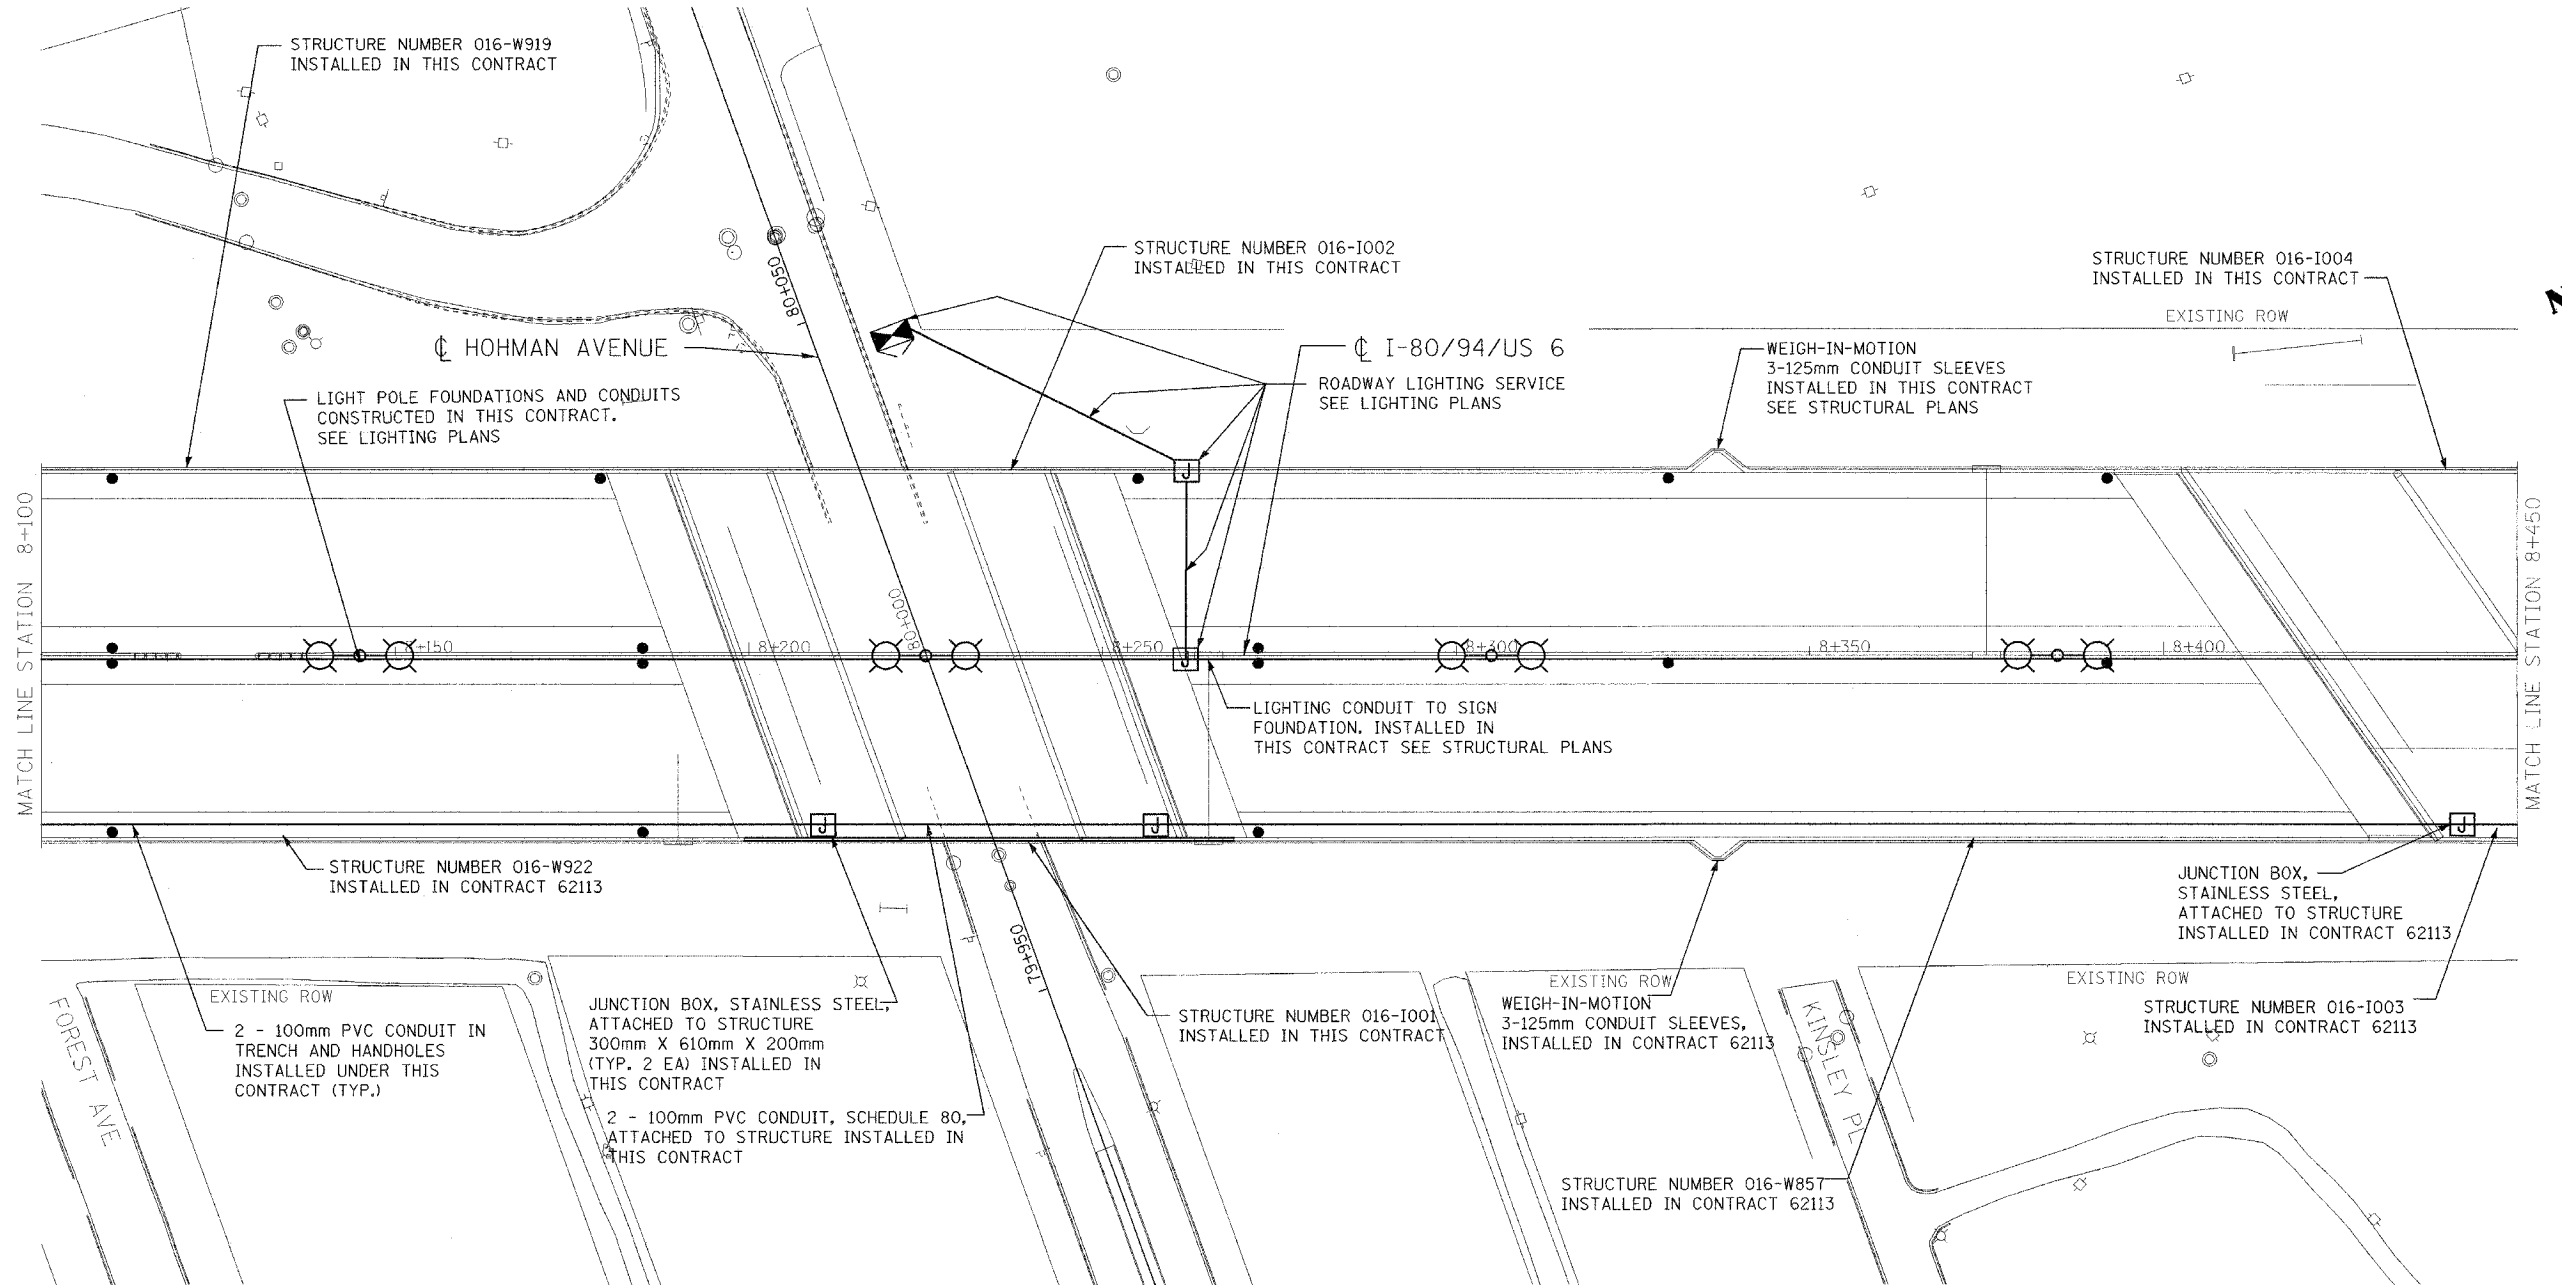

SHEET 5 OF 16

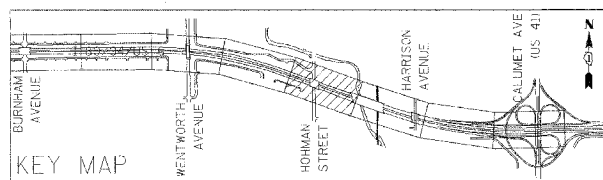

REVISIONS	
NAME	DATE

ILLINOIS DEPARTMENT OF TRANSPORTATION  
I-80/94/US 6  
KINGERY-BORMAN EXPRESSWAY  
BURNHAM ROAD TO US 41  
**ELECTRICAL INSTALLATION PLAN**  
STA. 8+100 TO STA. 8+450  
SCALE 1:500  
DATE 07/05  
DRAWN BY JRH  
CHECKED BY DEM

...\\VADP\proj\62114\62114-001.dwg 8/27/2005 10:48:41 PM