



ALL DIMENSIONS IN METERS EXCEPT PAY ITEMS AND UNLESS NOTED OTHERWISE.

F.A.I. RTE.	SECTION	COUNTY	TOTAL SHEETS	SHEET NO.
80/94	2626.2-R-2	COOK	1207	484
STA.	TO STA.			
FED. ROAD DIST. NO.	ILLINOIS	FED. AID PROJECT		
CONTRACT #62114	INDOT DES. NO. 0100987			

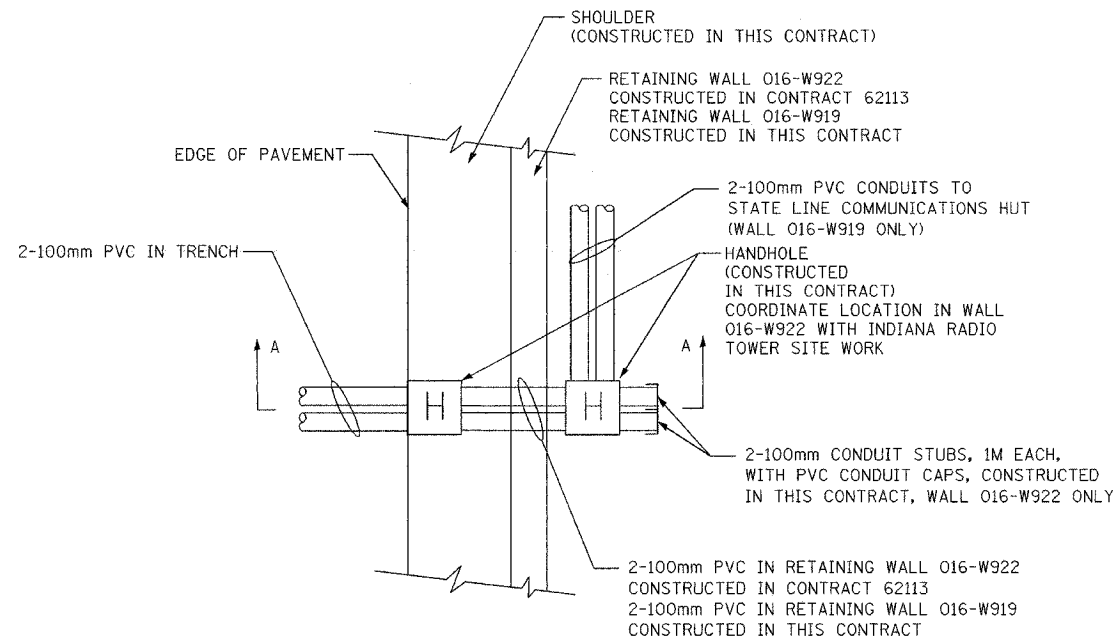

**DETAIL 4**  
 PLAN VIEW, RETAINING WALLS  
 016-W919 & 016W922  
 NEAR I-80, STATION 7+960  
 N.T.S

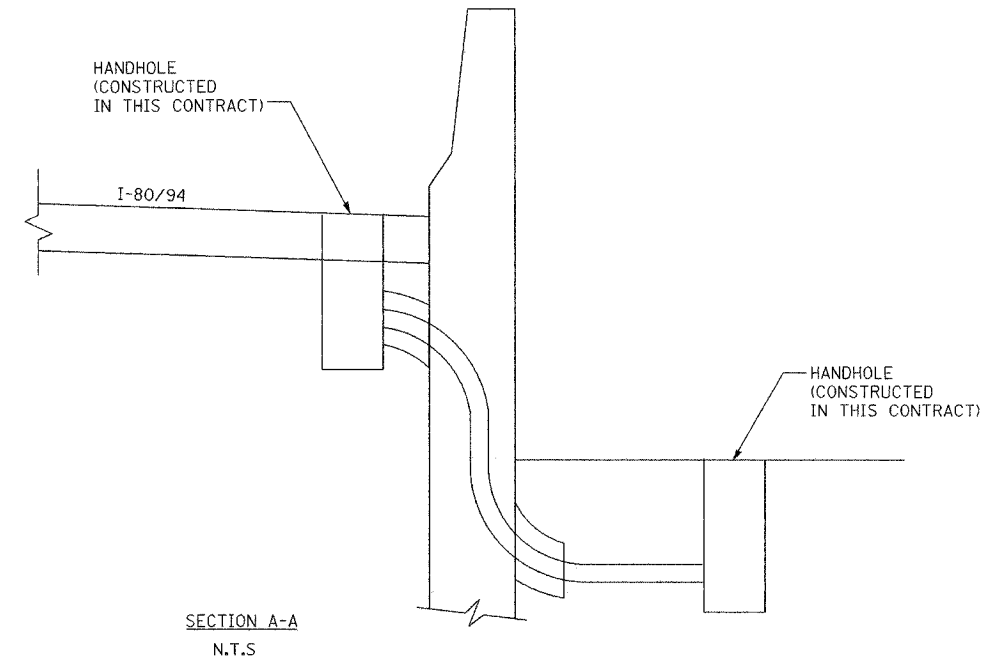

REVISIONS	
NAME	DATE

ILLINOIS DEPARTMENT OF TRANSPORTATION  
 I-80/94/US 6  
 KINGERY-BORMAN EXPRESSWAY  
 BURNHAM ROAD TO US 41  
**MISCELLANEOUS ELECTRICAL  
 INSTALLATION DETAILS**  
**SHEET 1**  
 SCALE N.T.S  
 DATE 07/05  
 DRAWN BY JRH  
 CHECKED BY DEM

I:\Projects\2005\I-80\I-80-94\US-6\Drawings\12-16.dwg