




ALL DIMENSIONS IN METERS EXCEPT PAY ITEMS AND UNLESS NOTED OTHERWISE

F.A.I. RTE.	SECTION	COUNTY	TOTAL SHEETS	SHEET NO.
80/94	2626.2-R-2	COOK/LAKE	1207	540
STA.	TO STA.			
FED. ROAD DIST. NO.	ILLINOIS	FED. AID PROJECT		
CONTRACT NO. 62114	INDOT DES. NO. 0100987			

BORING NO. AR-072 (1 OF 2)

BORING NO. AR-072 (2 OF 2)

BORING NO. AR-073 (1 OF 1)

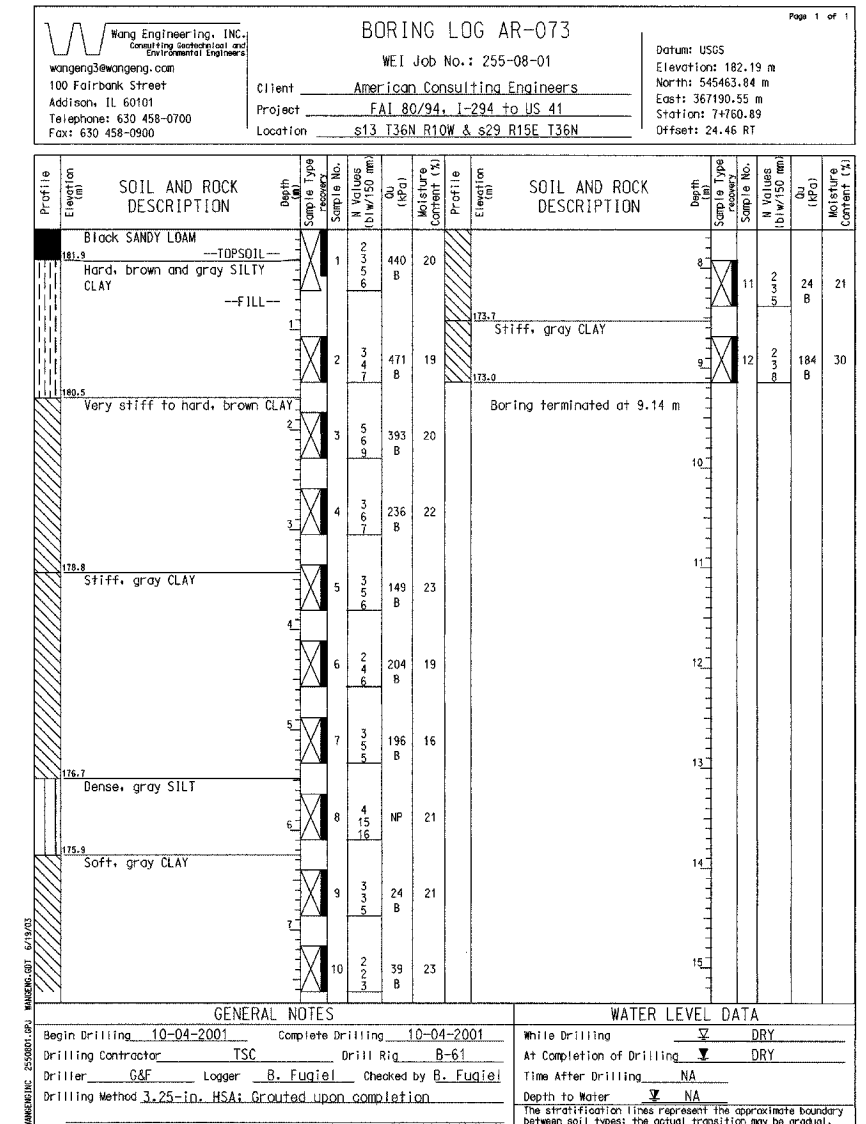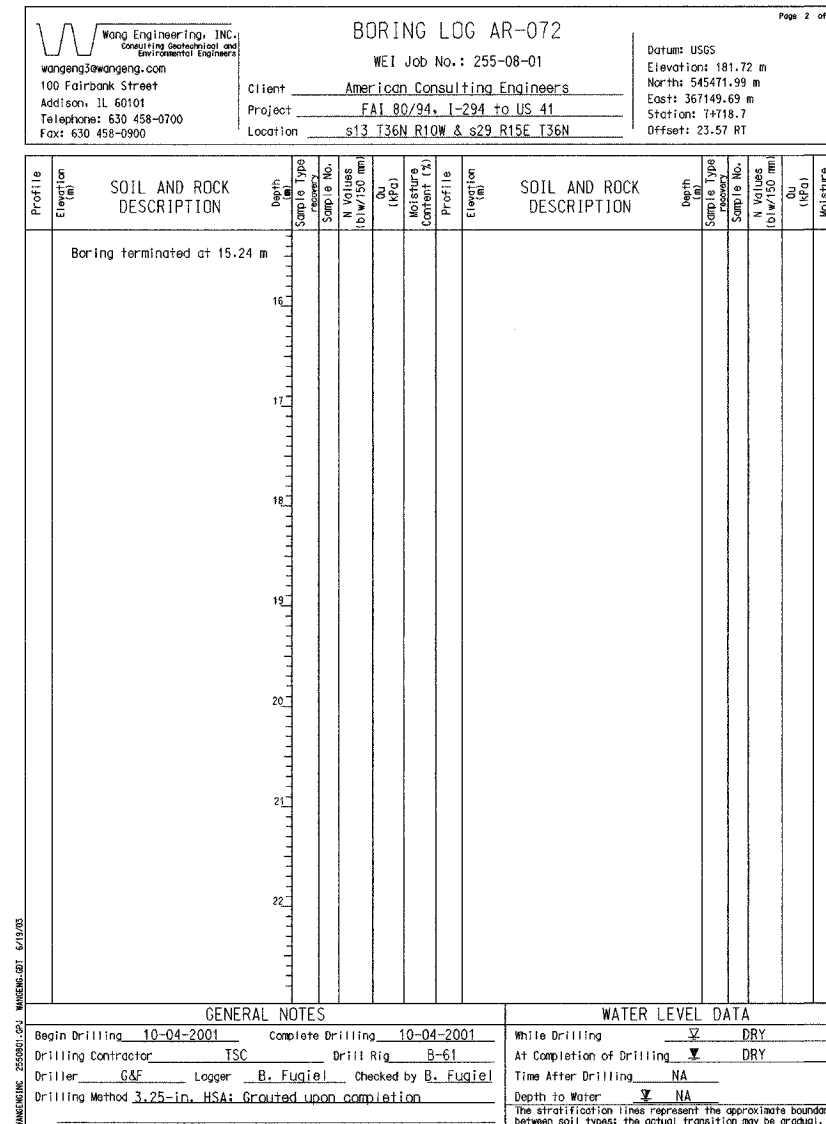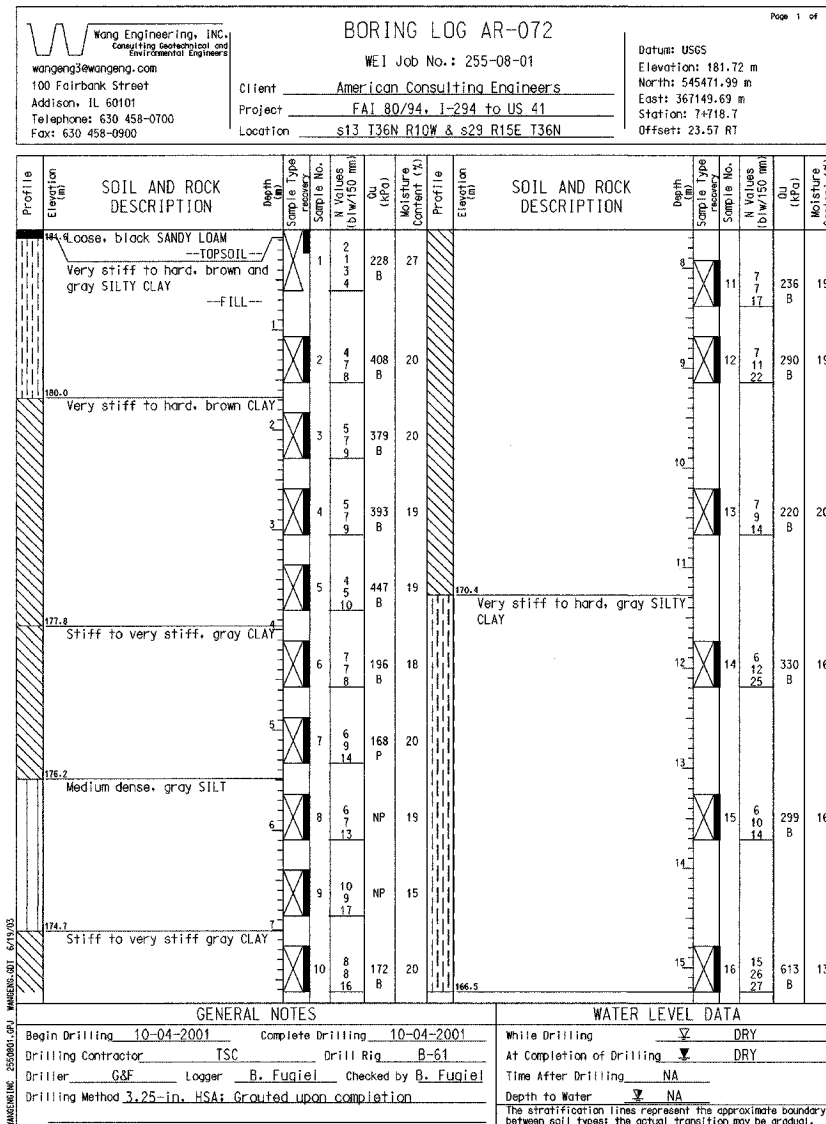

ILLINOIS DEPARTMENT OF TRANSPORTATION
I-80/94/US 6
KINGERY-BORMAN EXPRESSWAY
BURNHAM ROAD TO US 41
**NOISE ABATEMENT WALL
SOIL BORINGS**

REVISIONS	
NAME	DATE

SCALE NTS
DATE 07/05
DRAWN BY ACE/CAD
CHECKED BY TAE



\\sheeta001\00021a.mxd 08/12/2005 09:58:55 AM