



ROUTE NO.	SECTION	COUNTY	SHEET NO.	SHEET TOTAL
F.A.I. 80-94	2001-167R	COOK COUNTY	1207	948
CONTRACT No. 62114				

SHEET NO. S-3
37 SHEETS

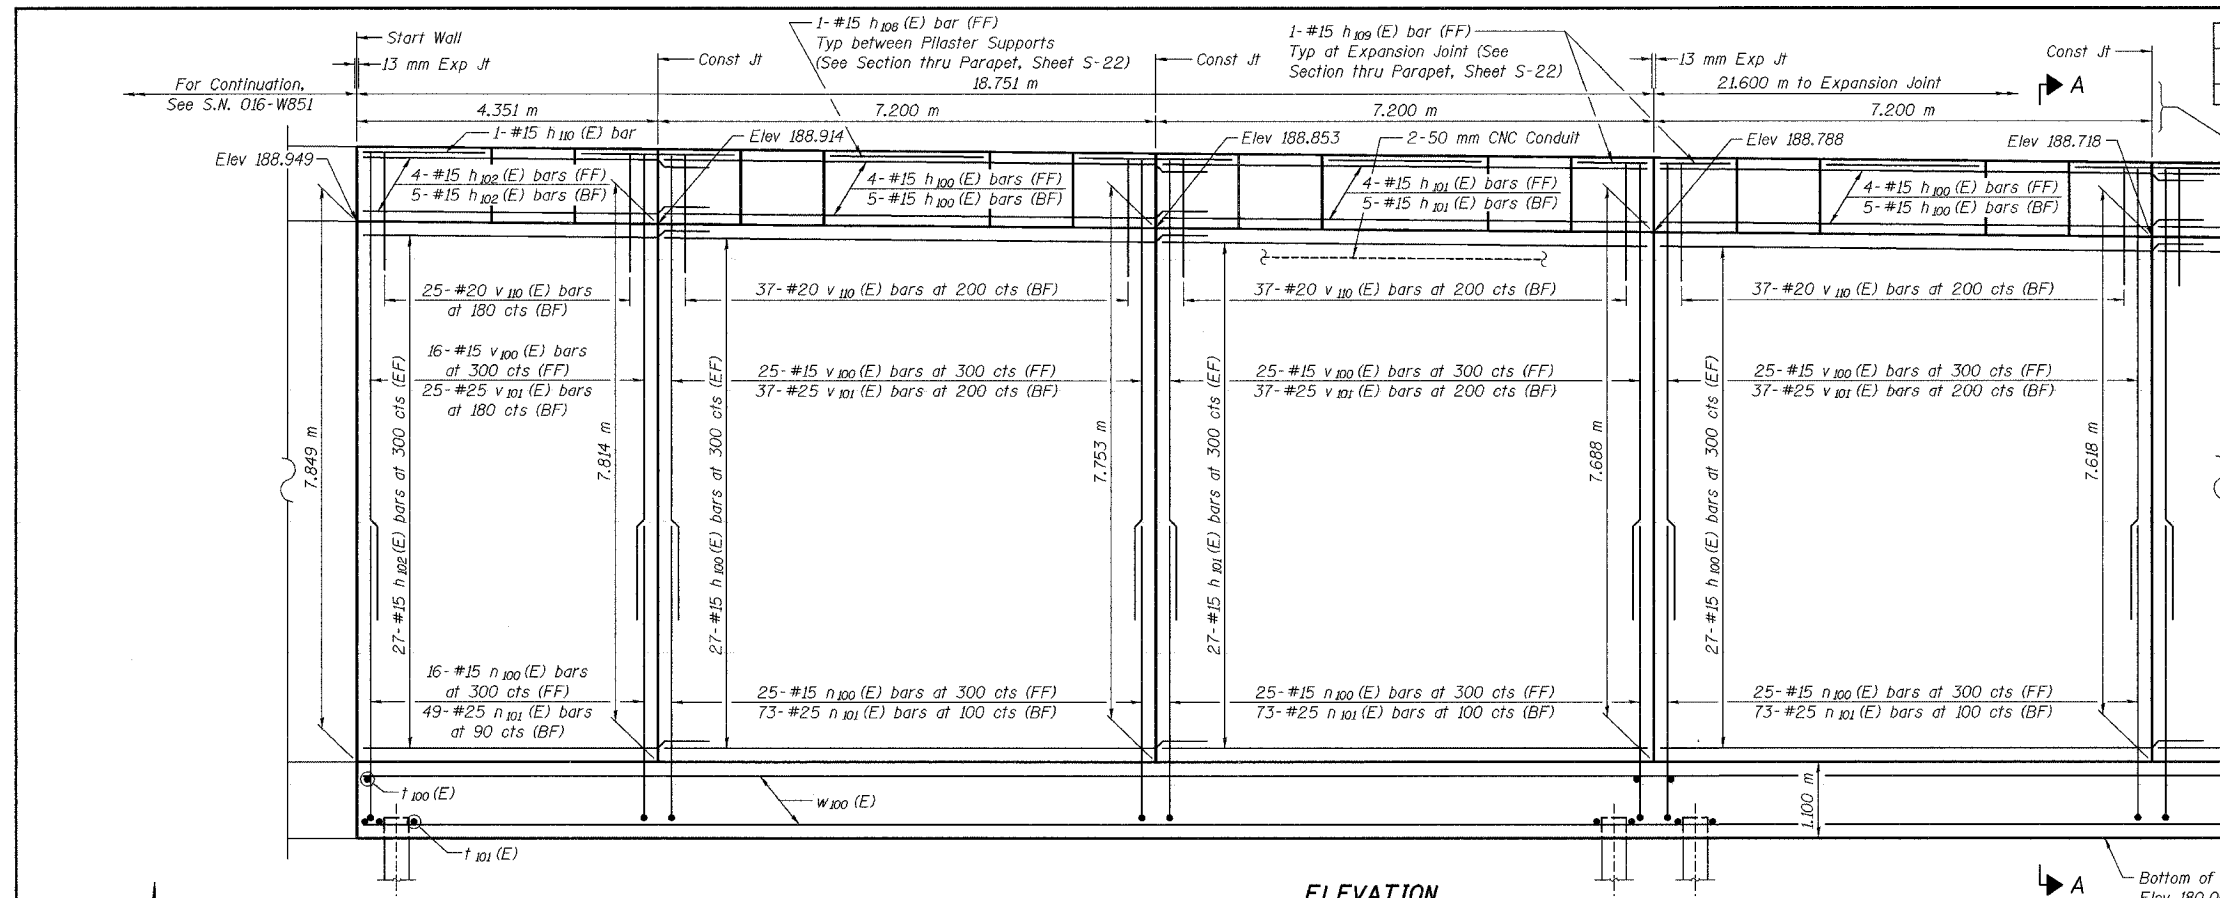

ELEVATION

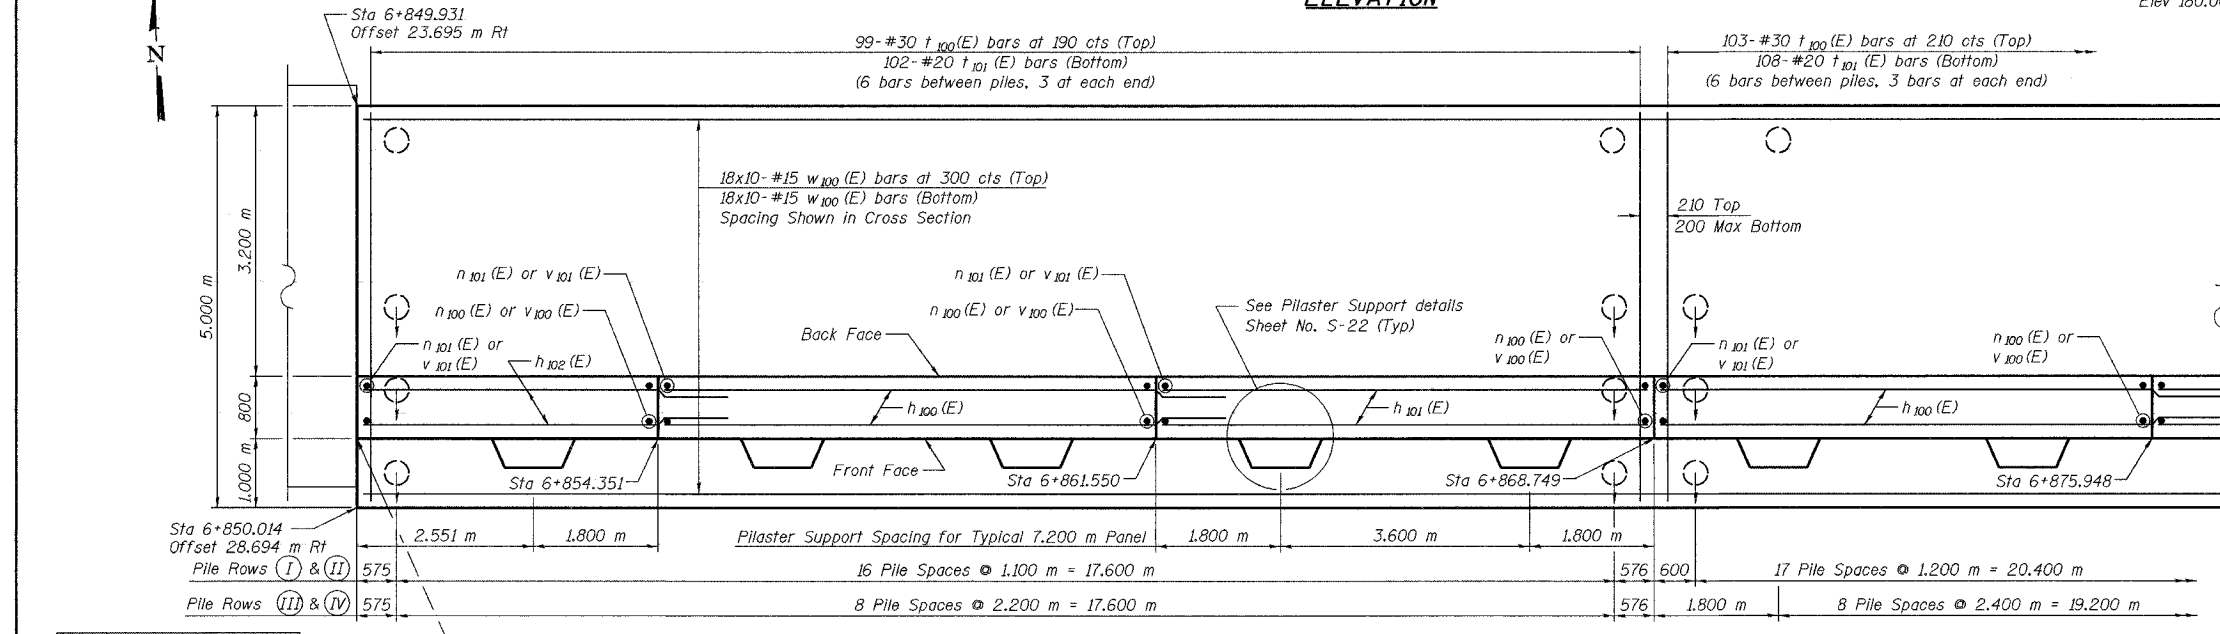

FOOTING PLAN

NOTES:
See Sheet S-22 for Section A-A, Pilaster Support details, and Bill of Material. See Sheet S-23 for Rustication details and Expansion Joint Detail. Stations are referenced to \odot I-80/94. Reinforcement bars designated (E) shall be epoxy coated. All dimensions are in millimeters (mm) except as noted. See Electrical Drawings for Junction Box and Conduit Details. Bars indicated thus 20 x 3-#15 etc. indicates 20 lines of bars with 3 lengths per line.

DESIGNED	BHS
CHECKED	KFA
DRAWN	MJB
CHECKED	GSP

MINIMUM BAR LAPS	
#15 bars =	640
#20 bars =	790
#25 bars =	1320

LEGEND	
BF =	Back Face
FF =	Front Face
EF =	Each Face

ILLINOIS DEPARTMENT OF TRANSPORTATION
F.A.I. ROUTE 80/94 AND U.S. ROUTE 6
LOCAL ROAD RECONSTRUCTION
PLAN AND ELEVATION (1 OF 19)
SECTION 2001-167R
COOK COUNTY
STATION 6+850.000 TO STATION 7+400.281
STRUCTURE NO. 016-W873
DATE 07/05
AMERICAN
CONSULTING ENGINEERS

FOR INFORMATION ONLY