


F.A.I. RTE.	SECTION	COUNTY	TOTAL SHEETS	SHEET NO.
80/94	2626.2-R-2	COOK	1207	1099
STA.		TO STA.		
FED. ROAD DIST. NO.		ILLINOIS	FED. AID PROJECT	
CONTRACT NO. 62114		INDOT DES. NO 0100987		

FINA	DATE
SURVEYED	BY
PLOTTED	
AREAS	
CHECKED	
NO.	

ORIGNA	DATE
SURVEYED	BY
PLOTTED	
AREAS	
CHECKED	
NO.	

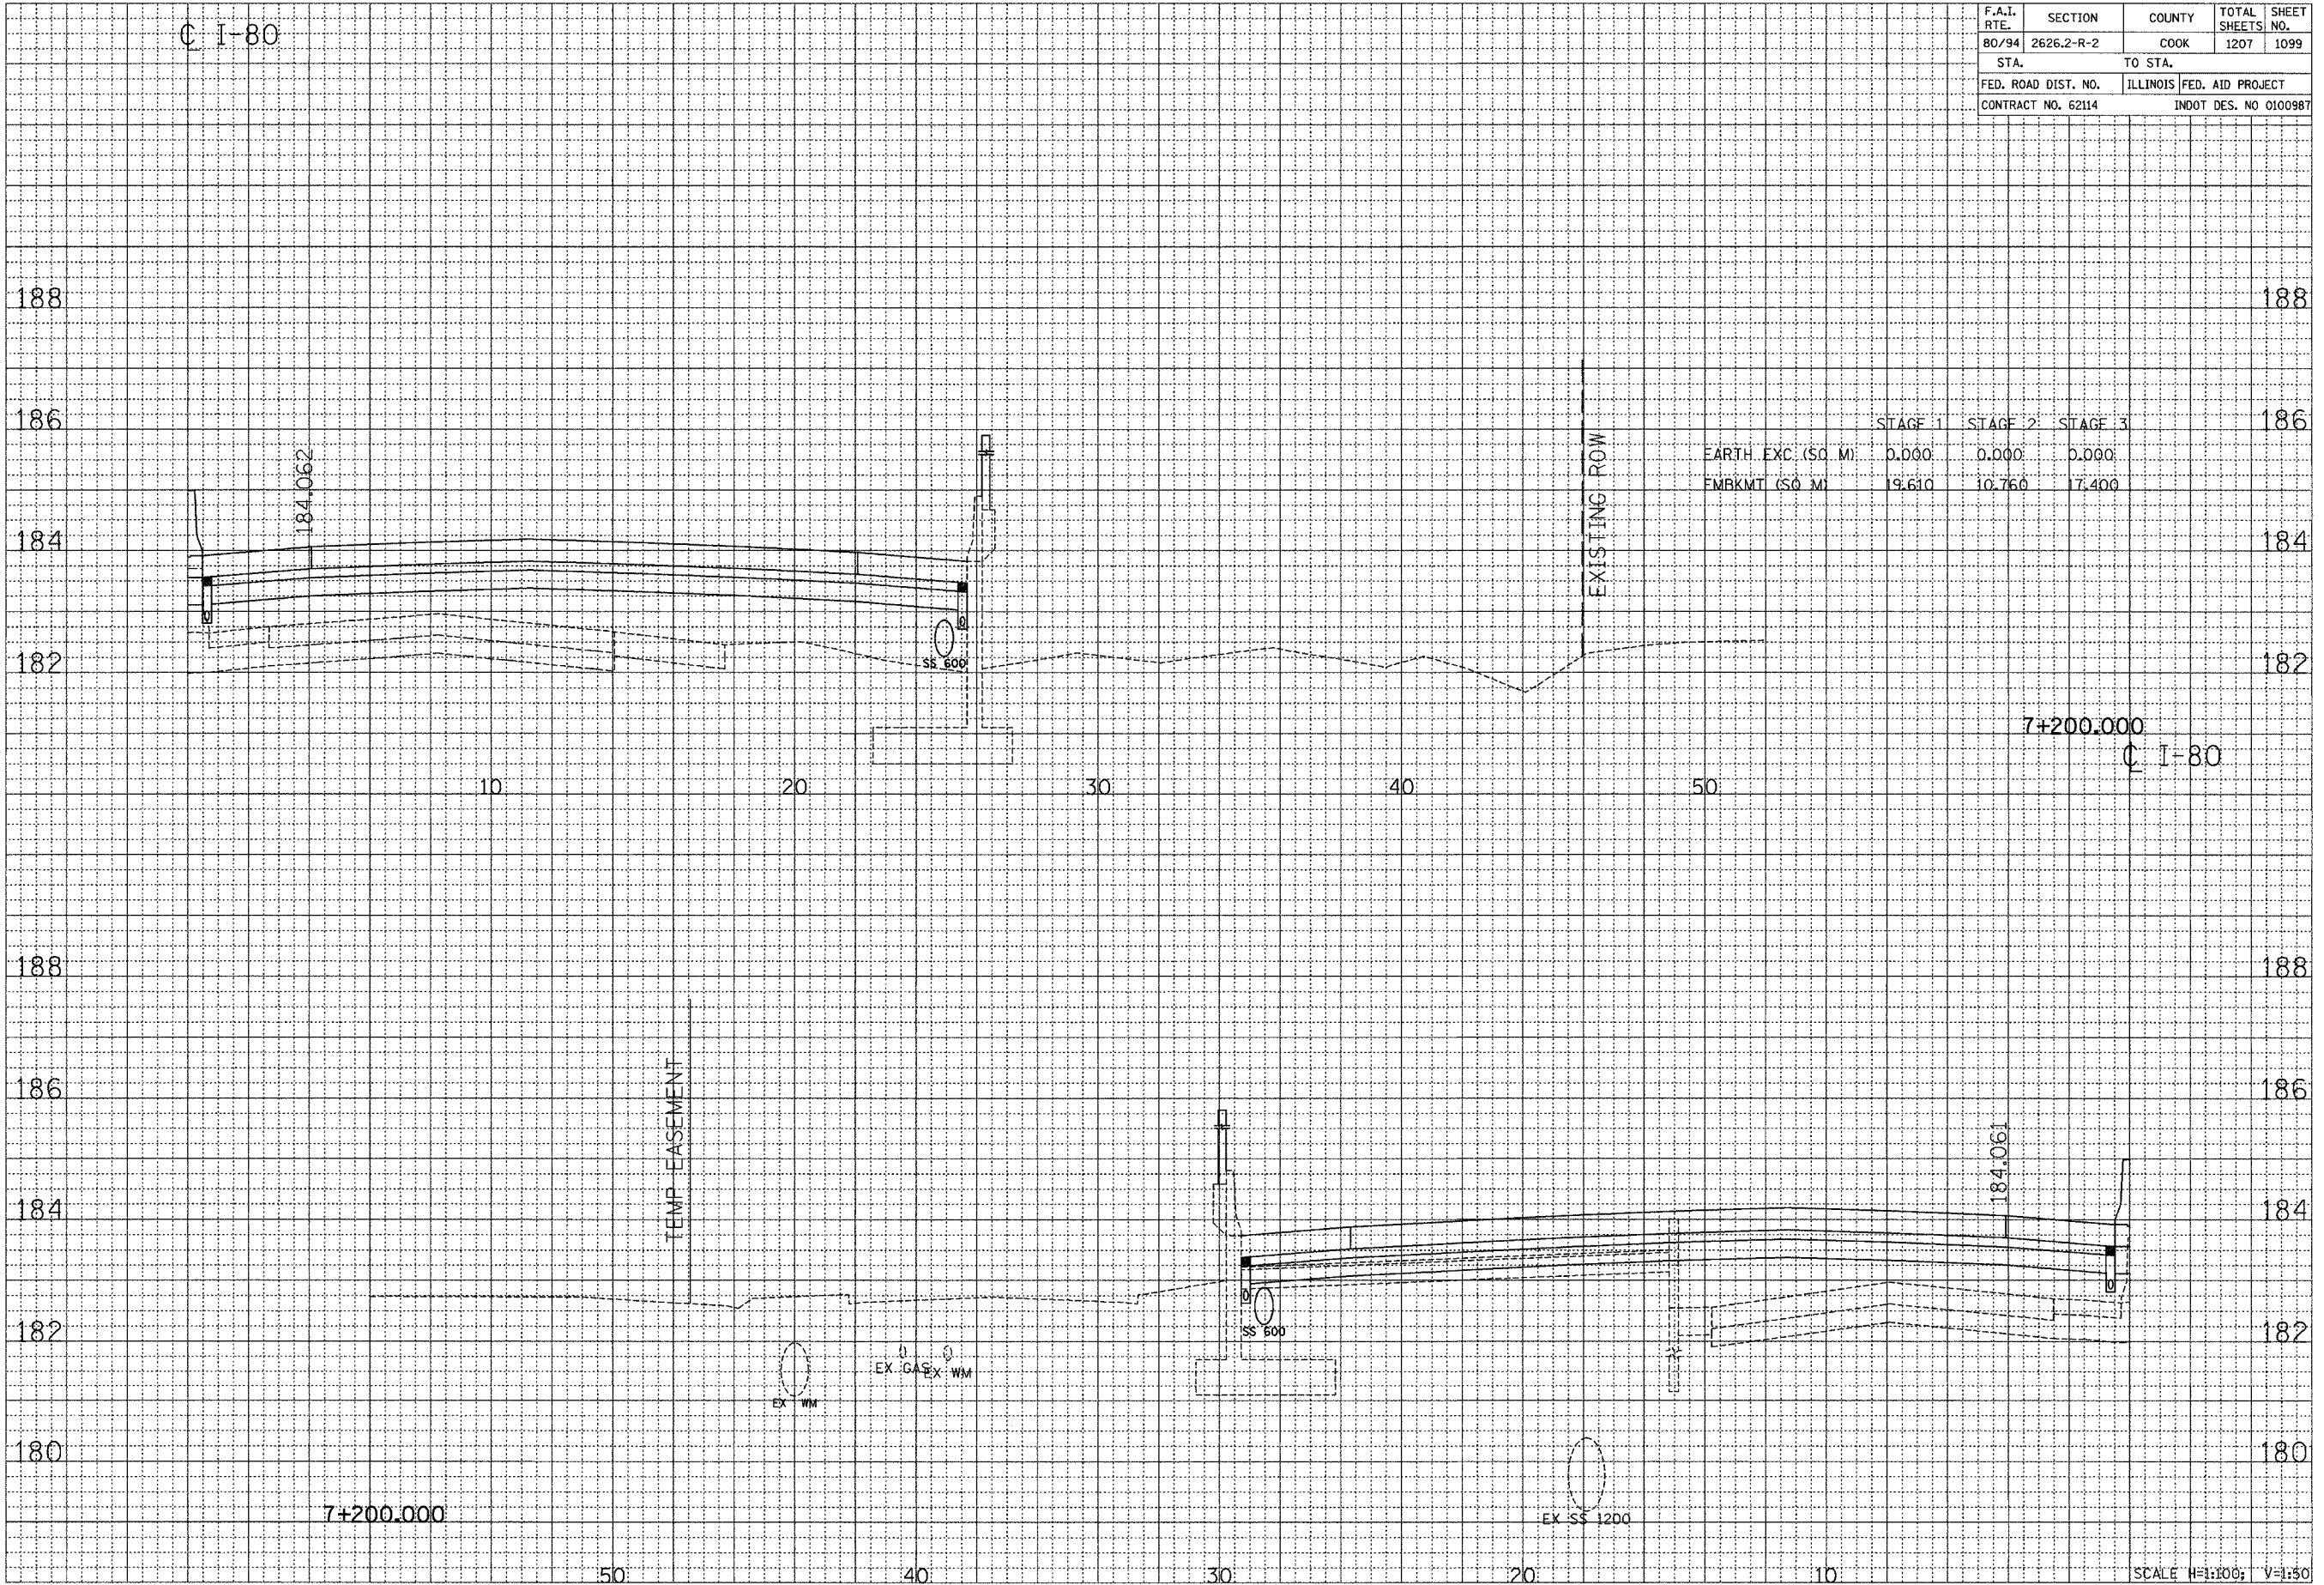

CROSS SECTION - I-80/94/US 6

SCALE H=1:100; V=1:50