



F.A.I. RTE.	SECTION	COUNTY	TOTAL SHEETS	SHEET NO.
80/94	2626.2-R-2	COOK	1207	1122
STA.		TO STA.		
FED. ROAD DIST. NO.		ILLINOIS FED. AID PROJECT		
CONTRACT NO. 62114		INDOT DES. NO 0100987		

BY	DATE
FINAL SURVEY	
REVIEWED	
PLOTTED	
NOTE BOOK	
AREAS	
CHECKED	
NO.	

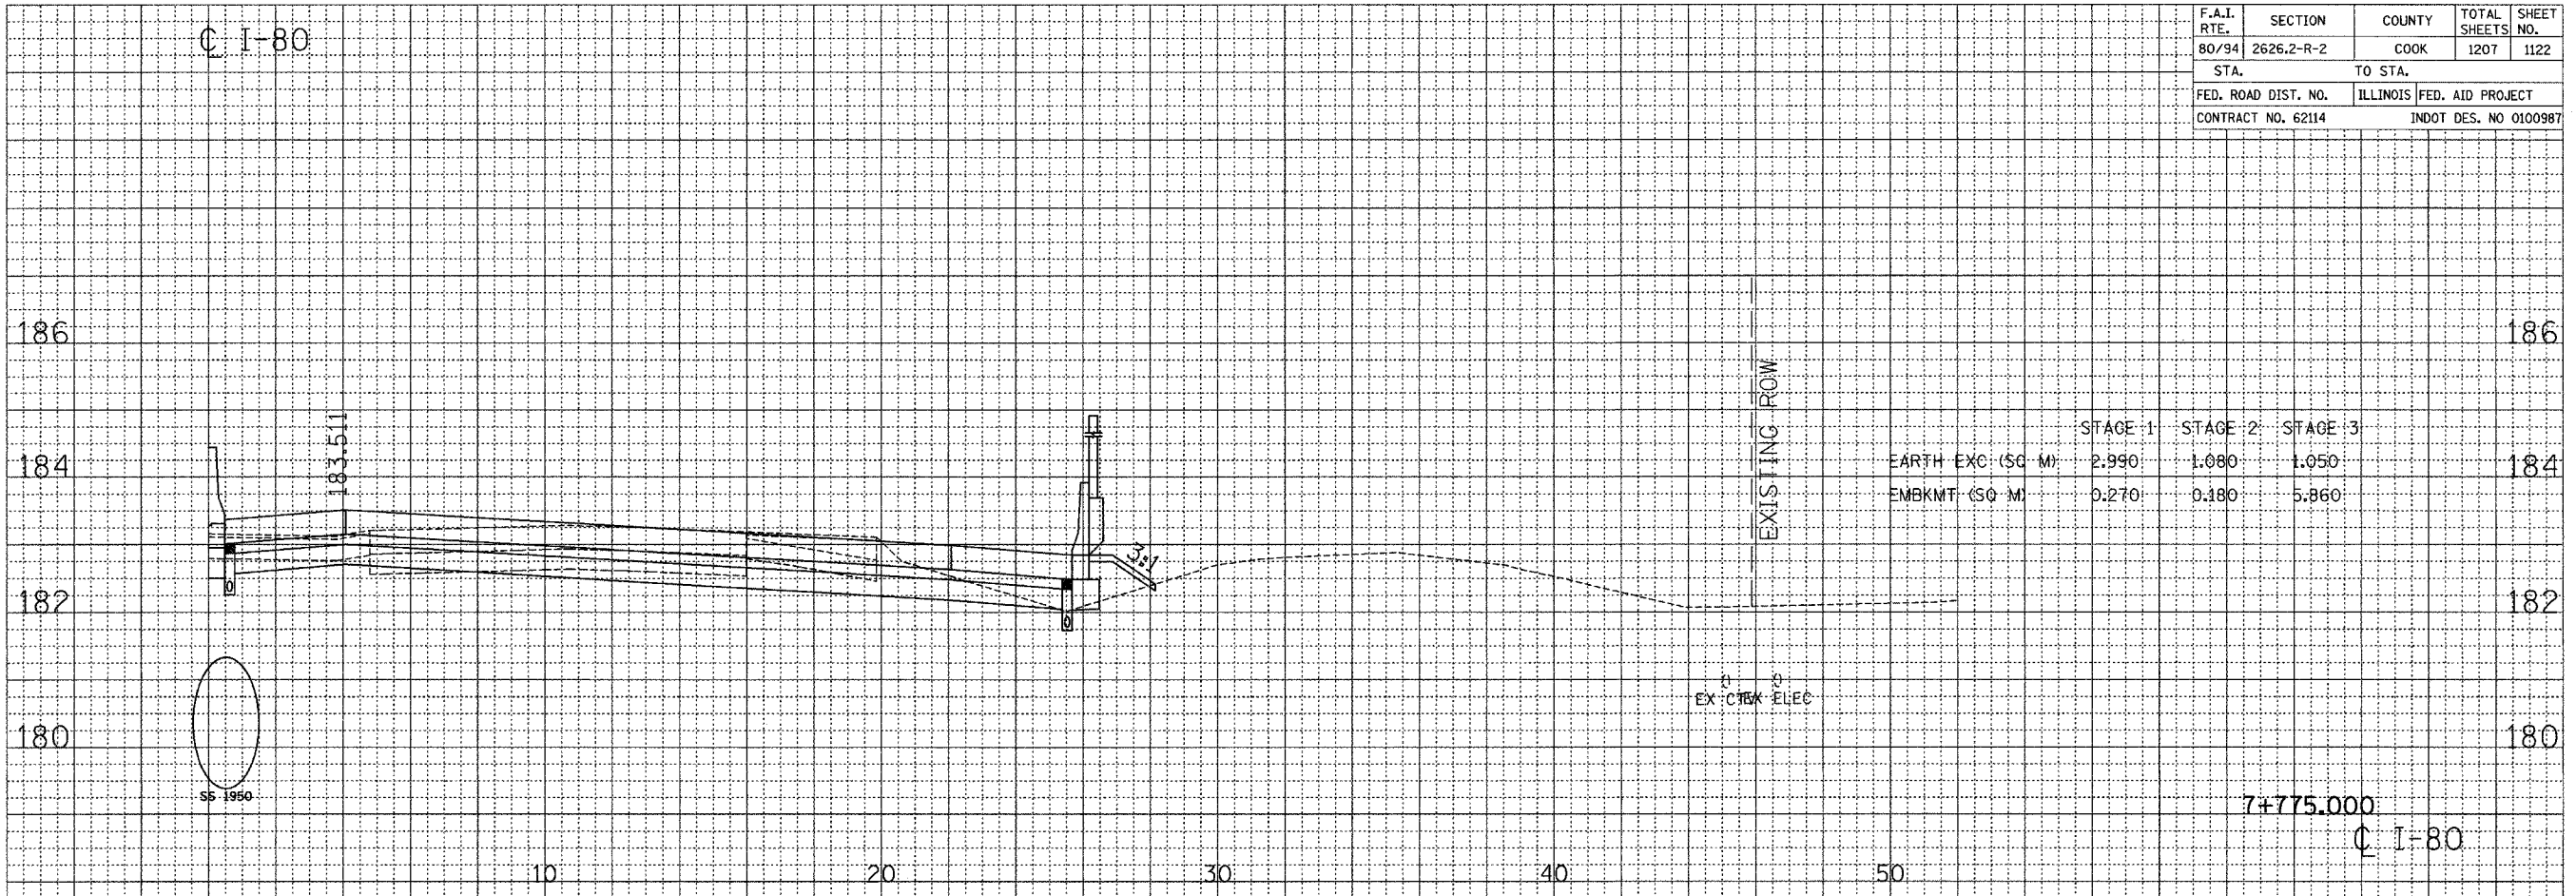

BY	DATE
ORIGINAL SURVEY	
REVIEWED	
PLOTTED	
NOTE BOOK	
AREAS	
CHECKED	
NO.	

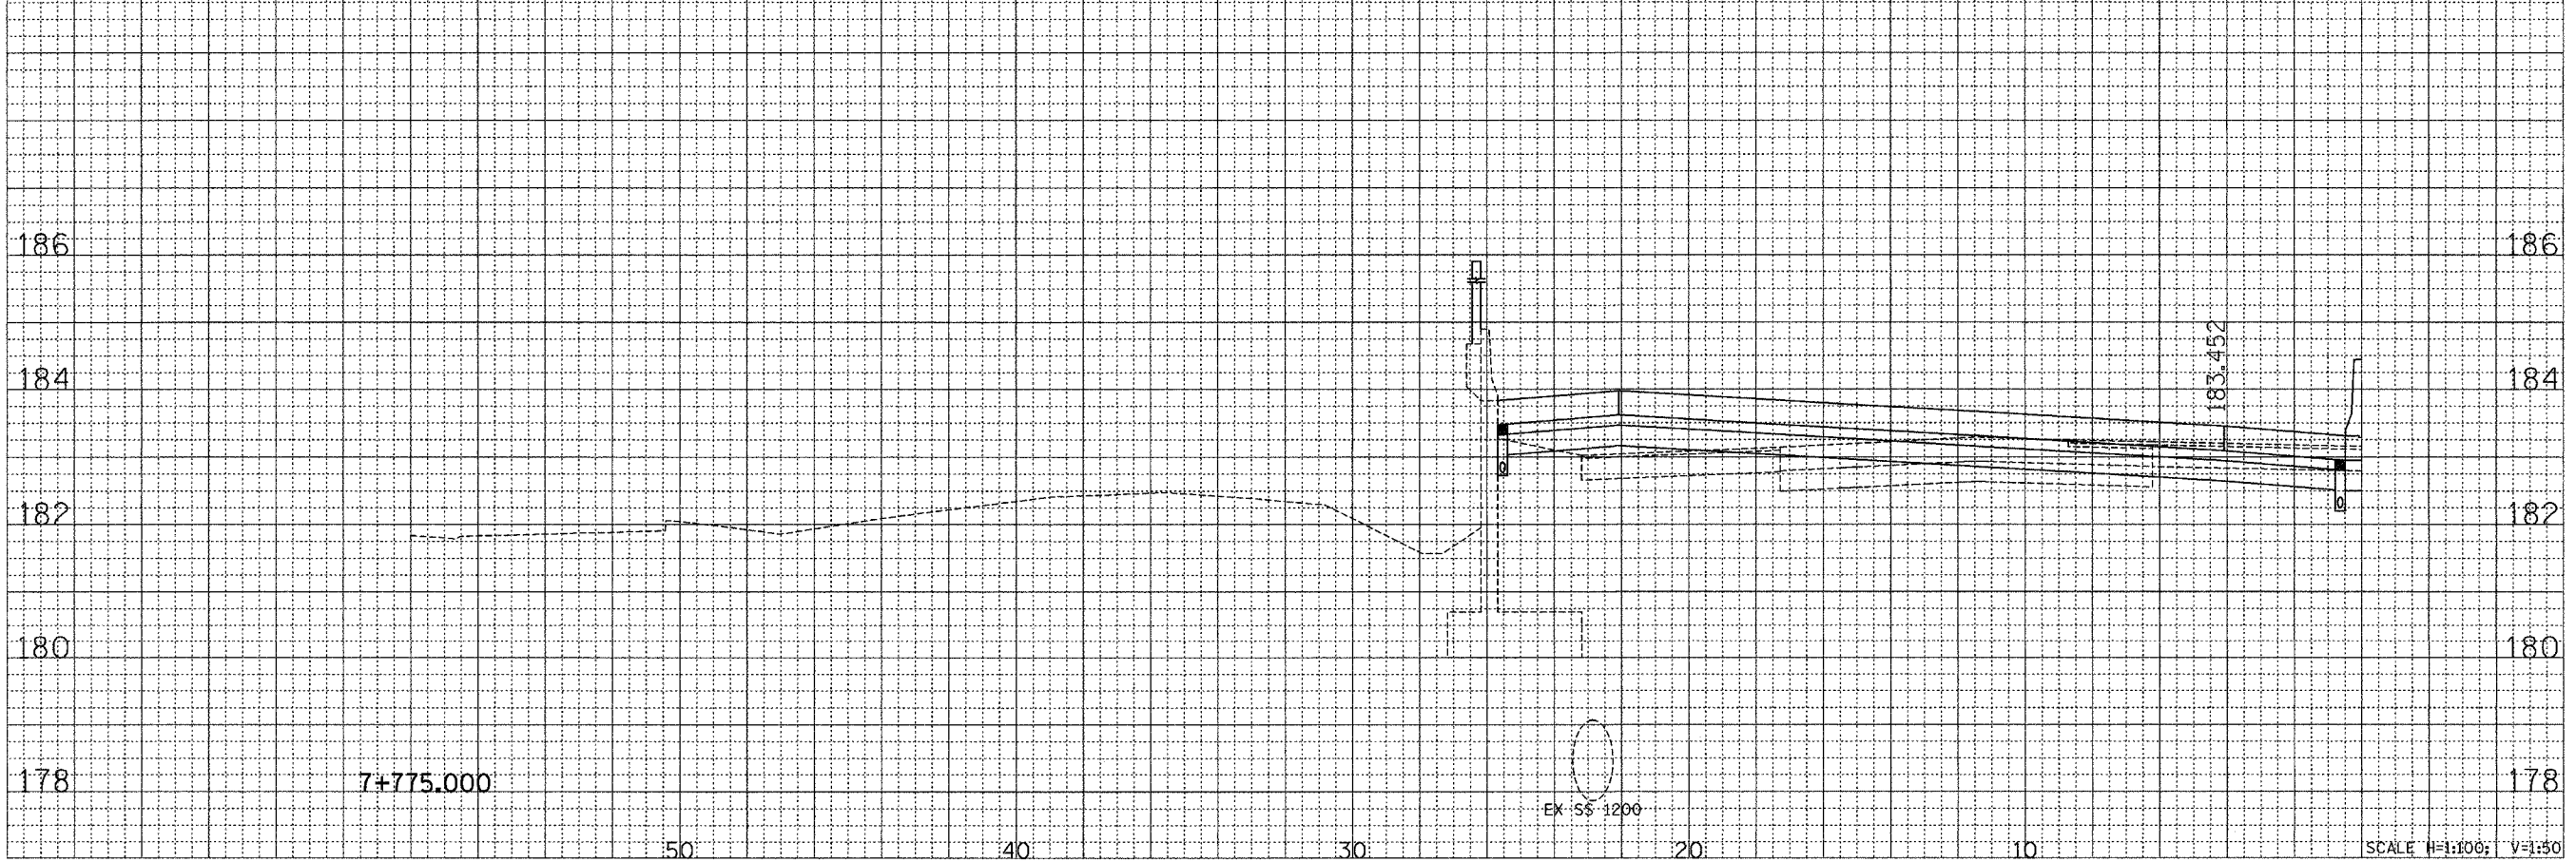

CROSS SECTION - I-80/94/US 6

...:\shers\vs160110 -sh 07/25/2005 09:47:59 AM