


F.A.I. RTE. 80/94	SECTION 2626.2-R-2	COUNTY COOK	TOTAL SHEETS 1207	SHEET NO. 1127
STA.		TO STA.		
FED. ROAD DIST. NO.		ILLINOIS FED. AID PROJECT		
CONTRACT NO. 62114		INDOT DES. NO 0100987		

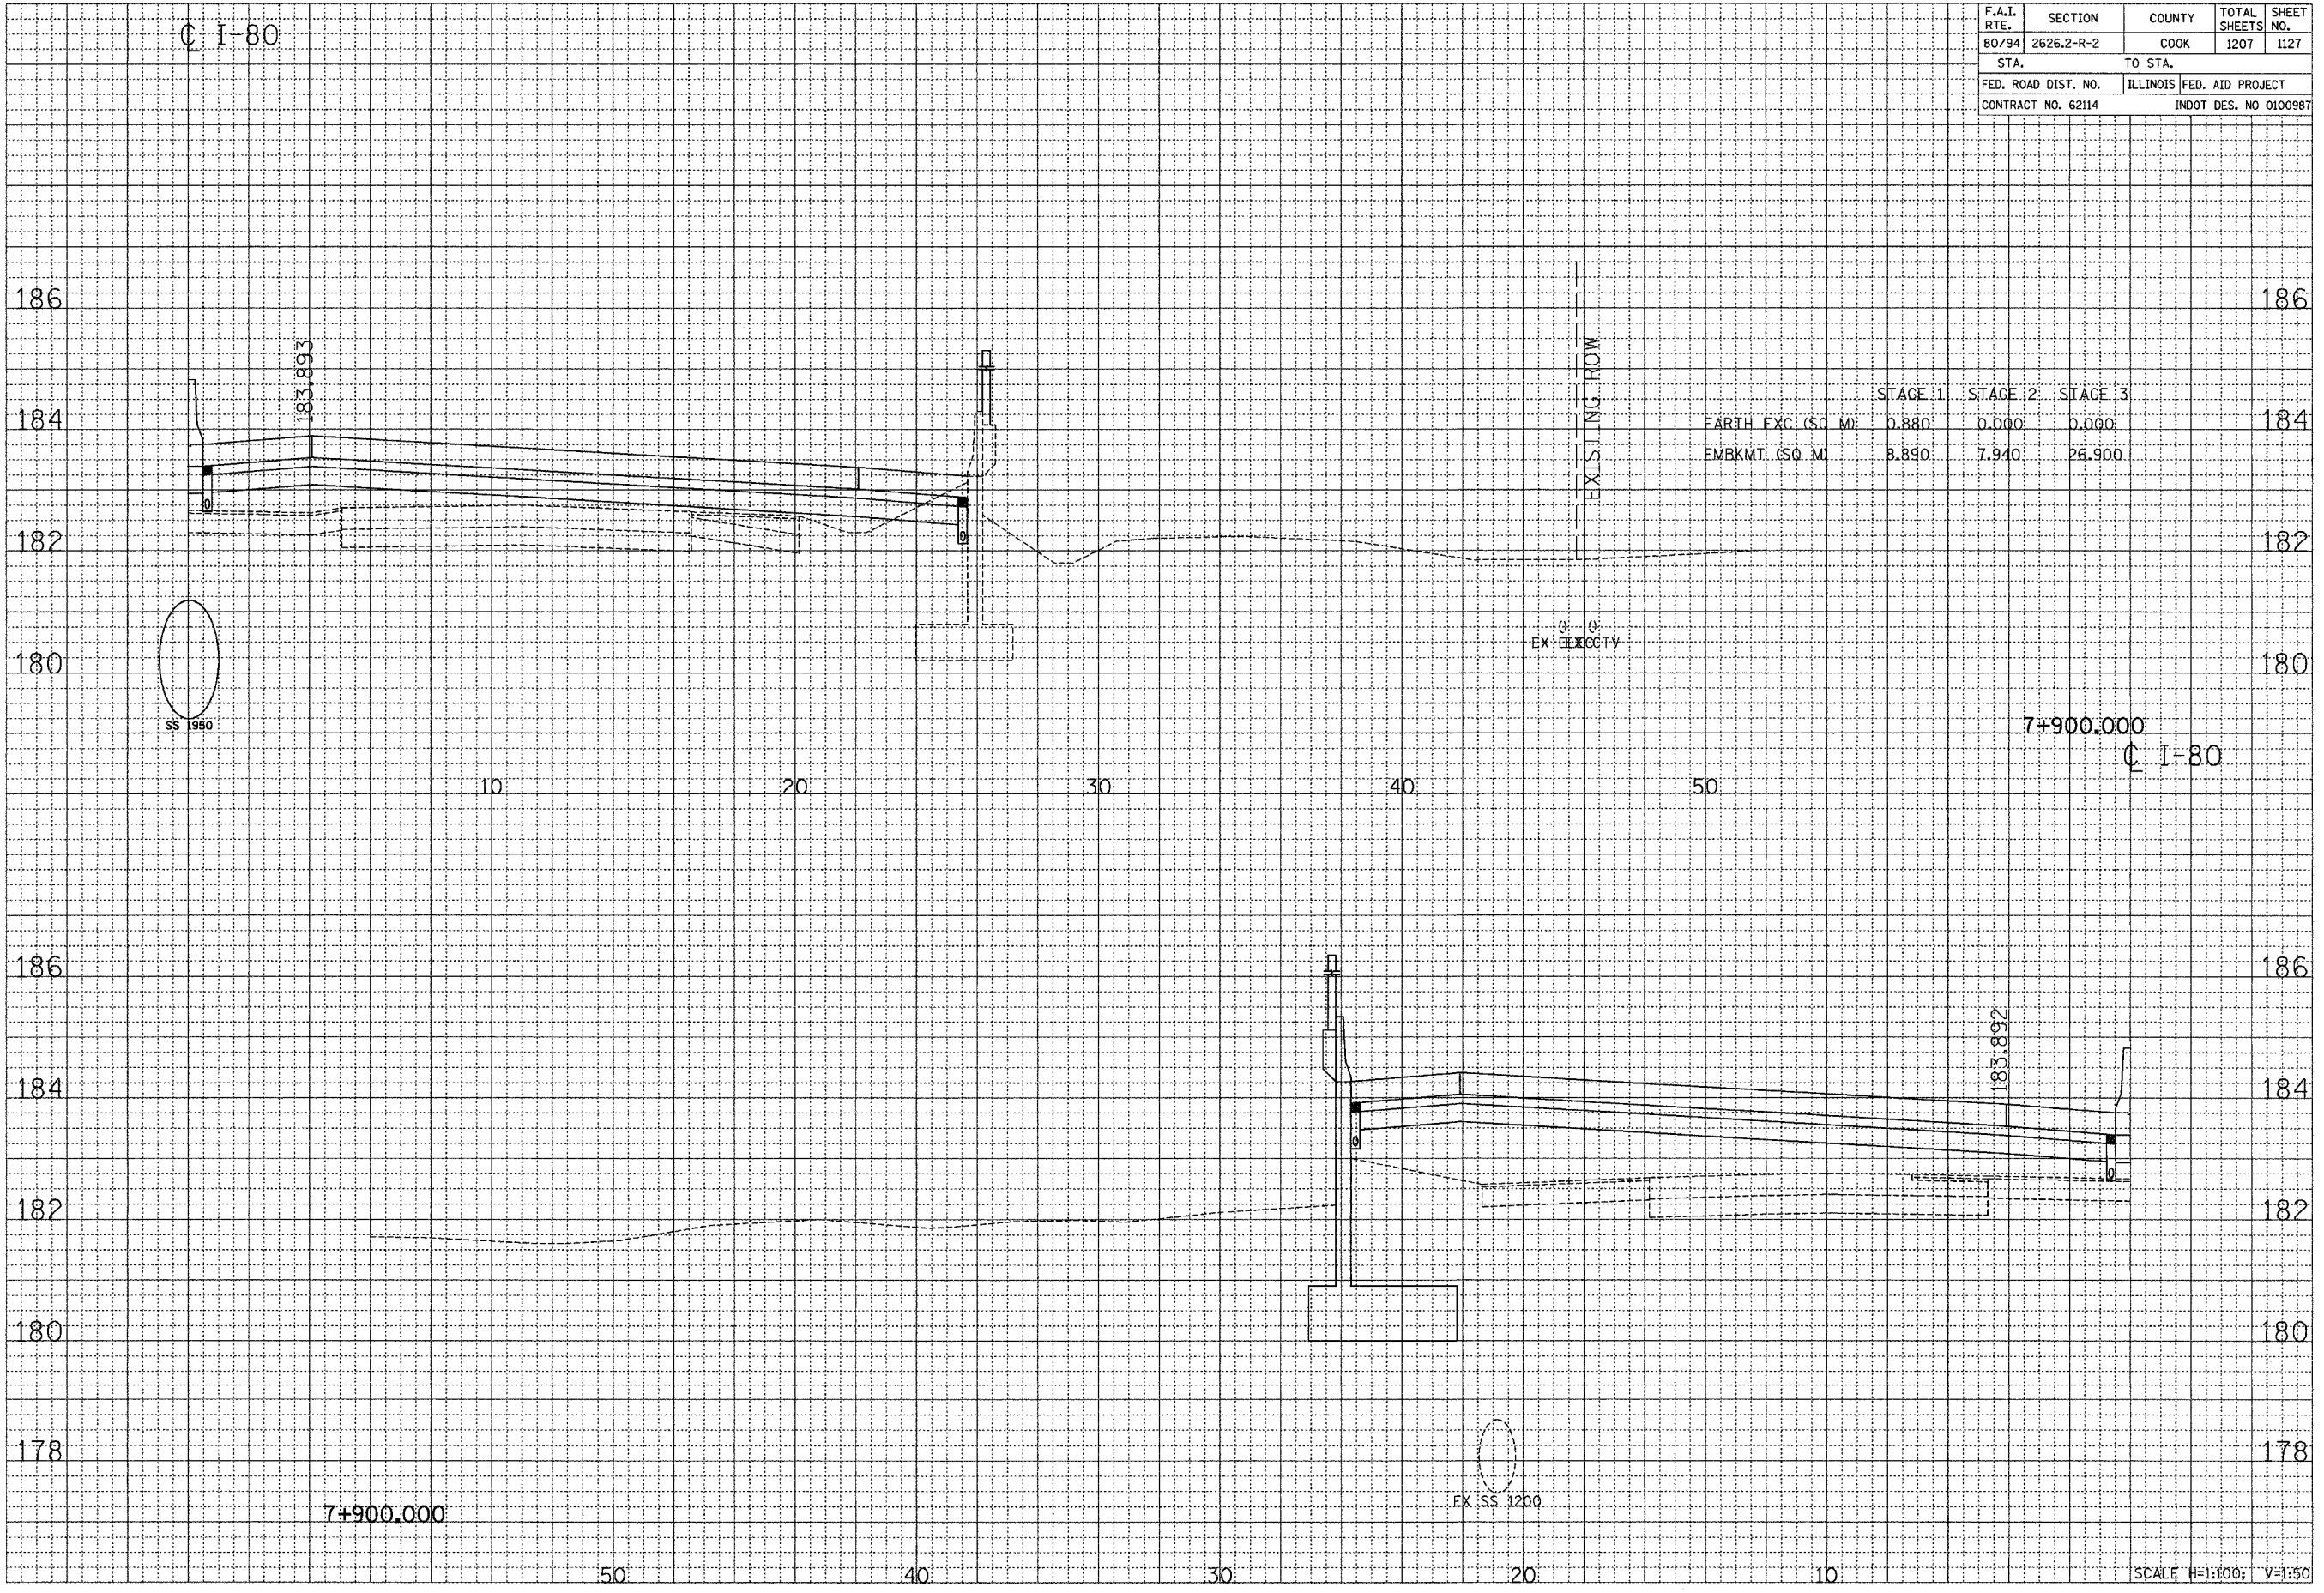

BY	DATE
BY	DATE
BY	DATE
BY	DATE

BY	DATE
BY	DATE
BY	DATE
BY	DATE

CROSS SECTION - I-80/94/US 6

...America's VeriSign 11/14 09/15/2005 09:51:40 AM