



F.A.I. RTE.	SECTION	COUNTY	TOTAL SHEETS	SHEET NO.
80/94	2626.2-R-2	COOK	1207	1135
STA.		TO STA.		
FED. ROAD DIST. NO.		ILLINOIS FED. AID PROJECT		
CONTRACT NO. 62114		INDOT DES. NO 0100987		

FINAL SURVEY	DATE
BLANKET	
PLOTTED	
AREAS	
AREAS	
CHECKED	
NO.	

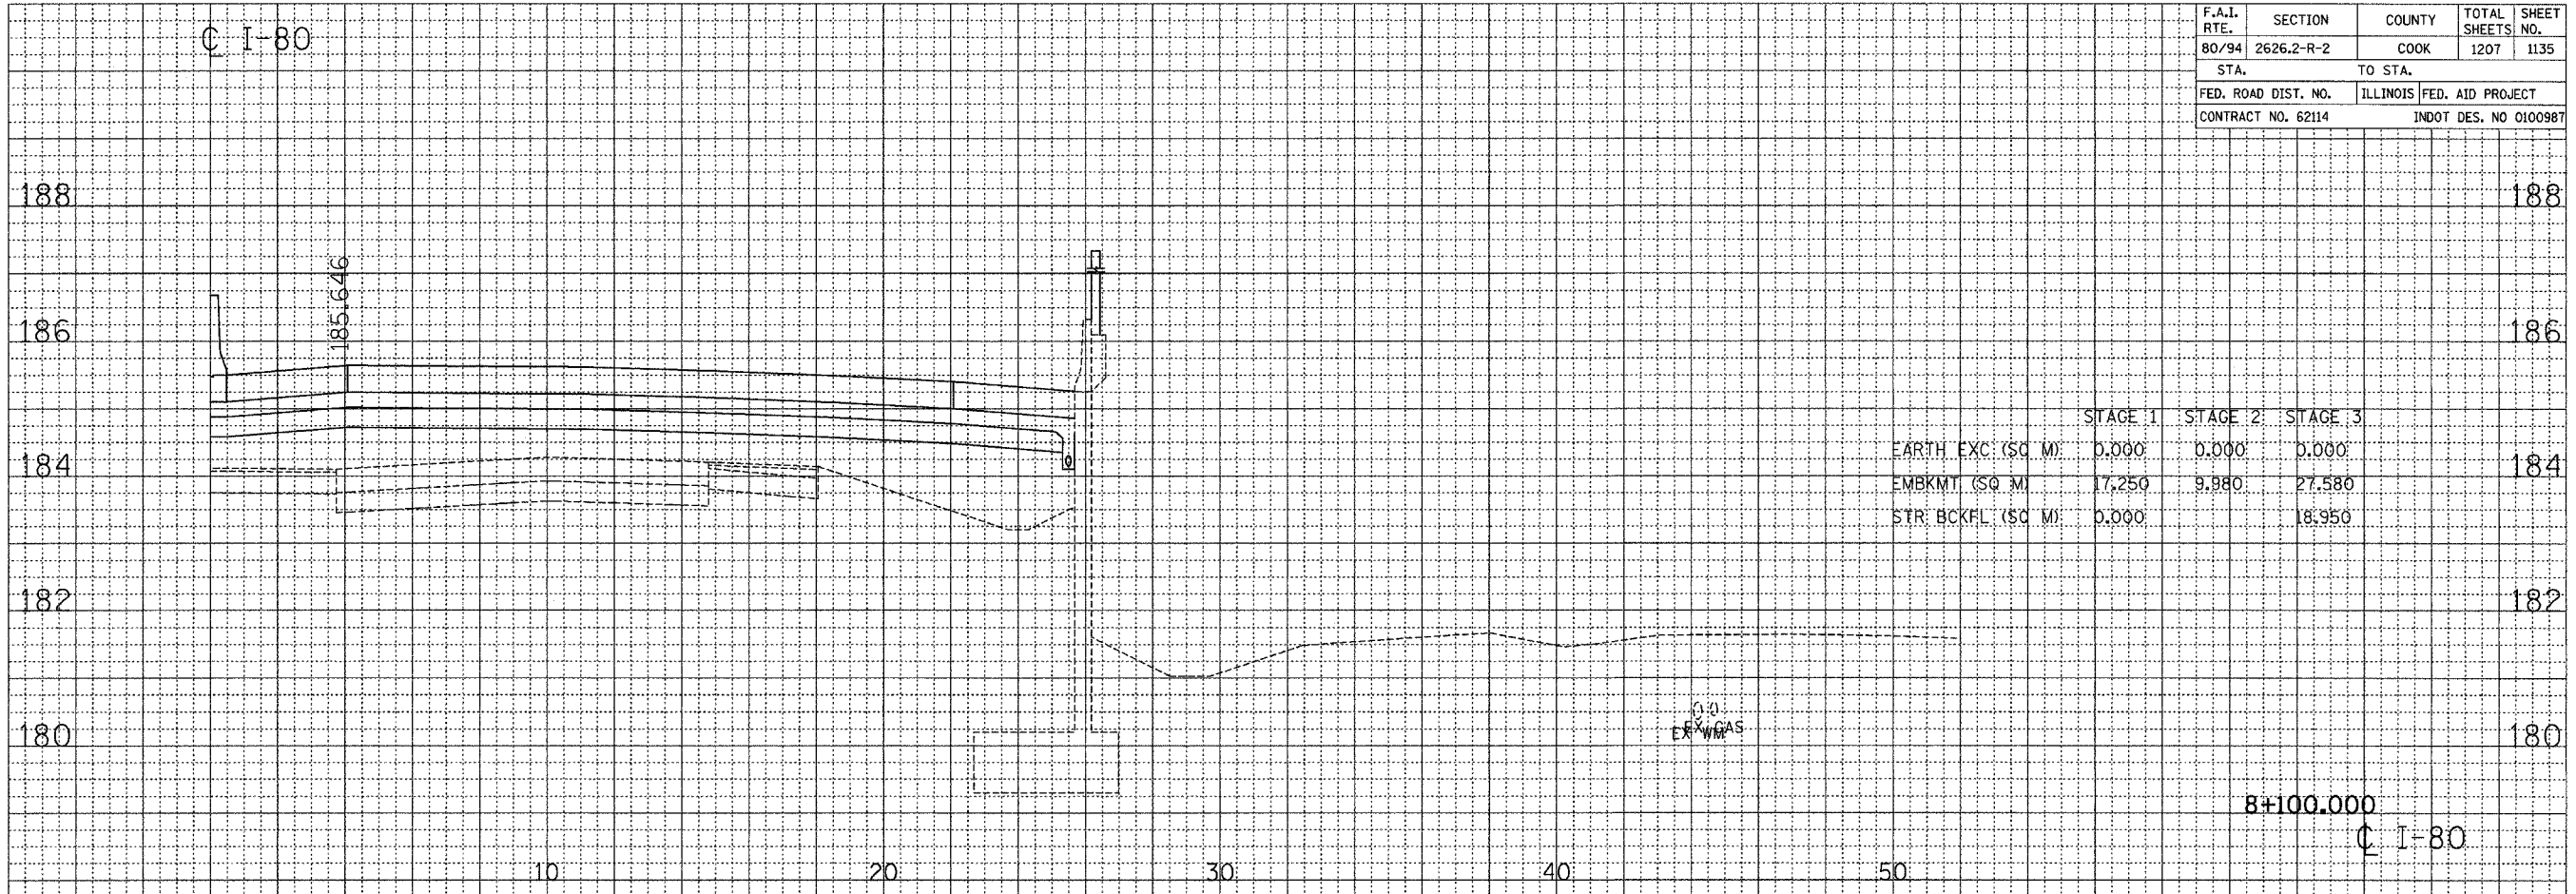

ORIGINAL SURVEY	DATE
BLANKET	
PLOTTED	
AREAS	
AREAS	
CHECKED	
NO.	

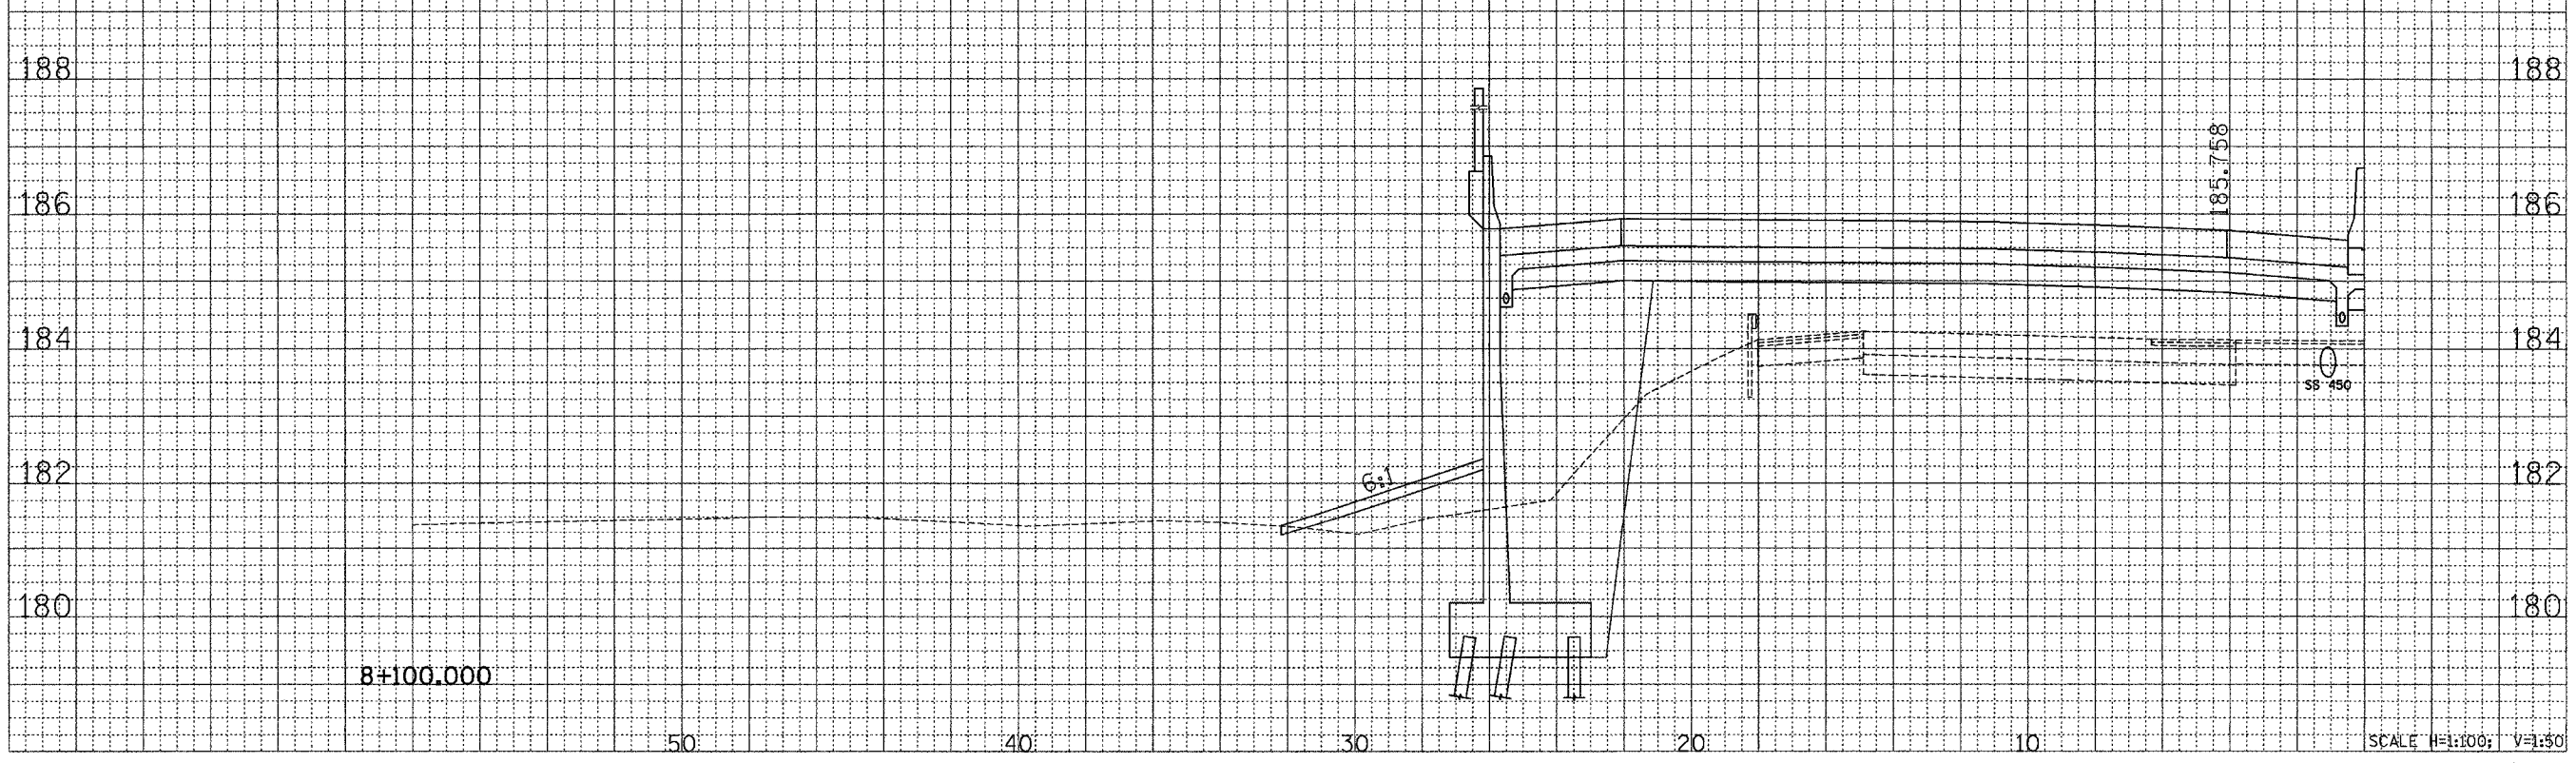

CROSS SECTION - I-80/94/US 6