


F.A.I. RTE.	SECTION	COUNTY	TOTAL SHEETS	SHEET NO.
80/94	2626.2-R-2	COOK	1207	1138
STA.		TO STA.		
FED. ROAD DIST. NO.		ILLINOIS FED. AID PROJECT		
CONTRACT NO. 62114		INDOT DES. NO 0100987		

FINAL SURVEY	DATE
BURNED SURVEY	BY
NOTE BOOK	
NO.	
AREAS CHECKED	

ORIGINAL SURVEY	DATE
BURNED SURVEY	BY
NOTE BOOK	
NO.	
AREAS CHECKED	

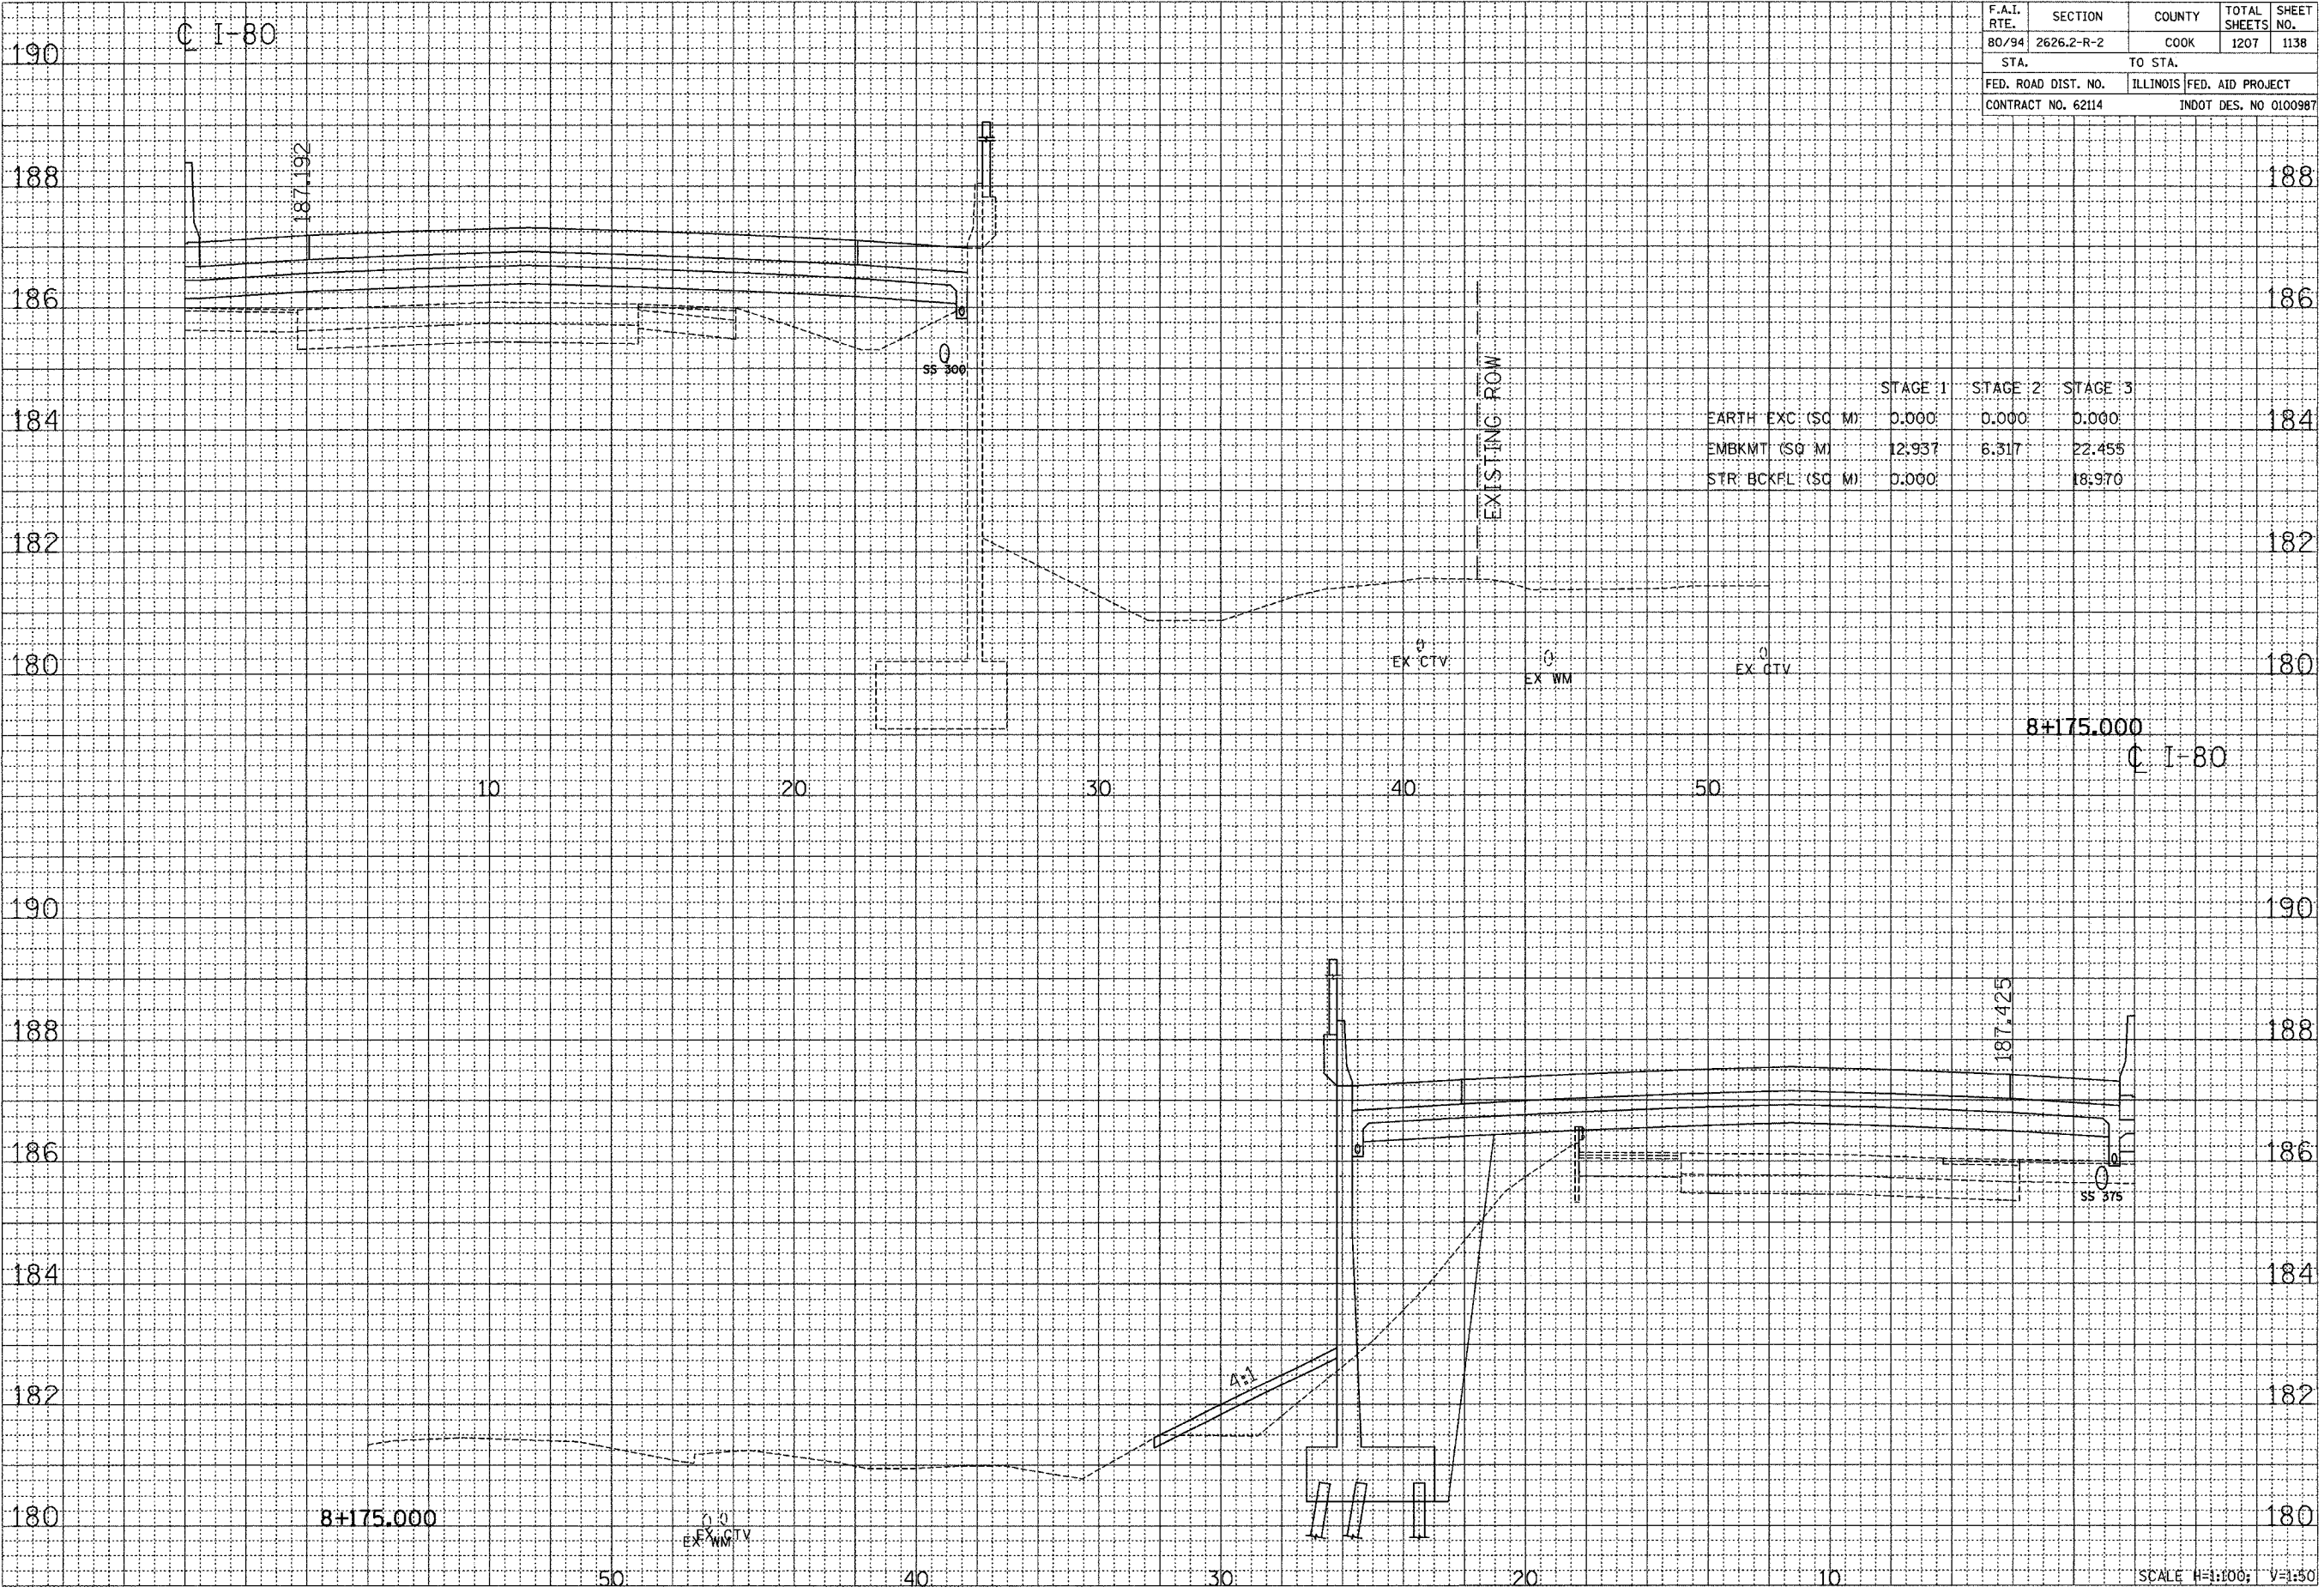

CROSS SECTION - I-80/94/US 6

...:\Sheets\14180011a.mxd 05/14/2005 08:56:25 AM