


F.A.I. RTE.	SECTION	COUNTY	TOTAL SHEETS	SHEET NO.
80/94	2626.2-R-2	COOK	1207	1142
STA.		TO STA.		
FED. ROAD DIST. NO.	ILLINOIS	FED. AID PROJECT		
CONTRACT NO. 62114	INDOT DES. NO 0100987			

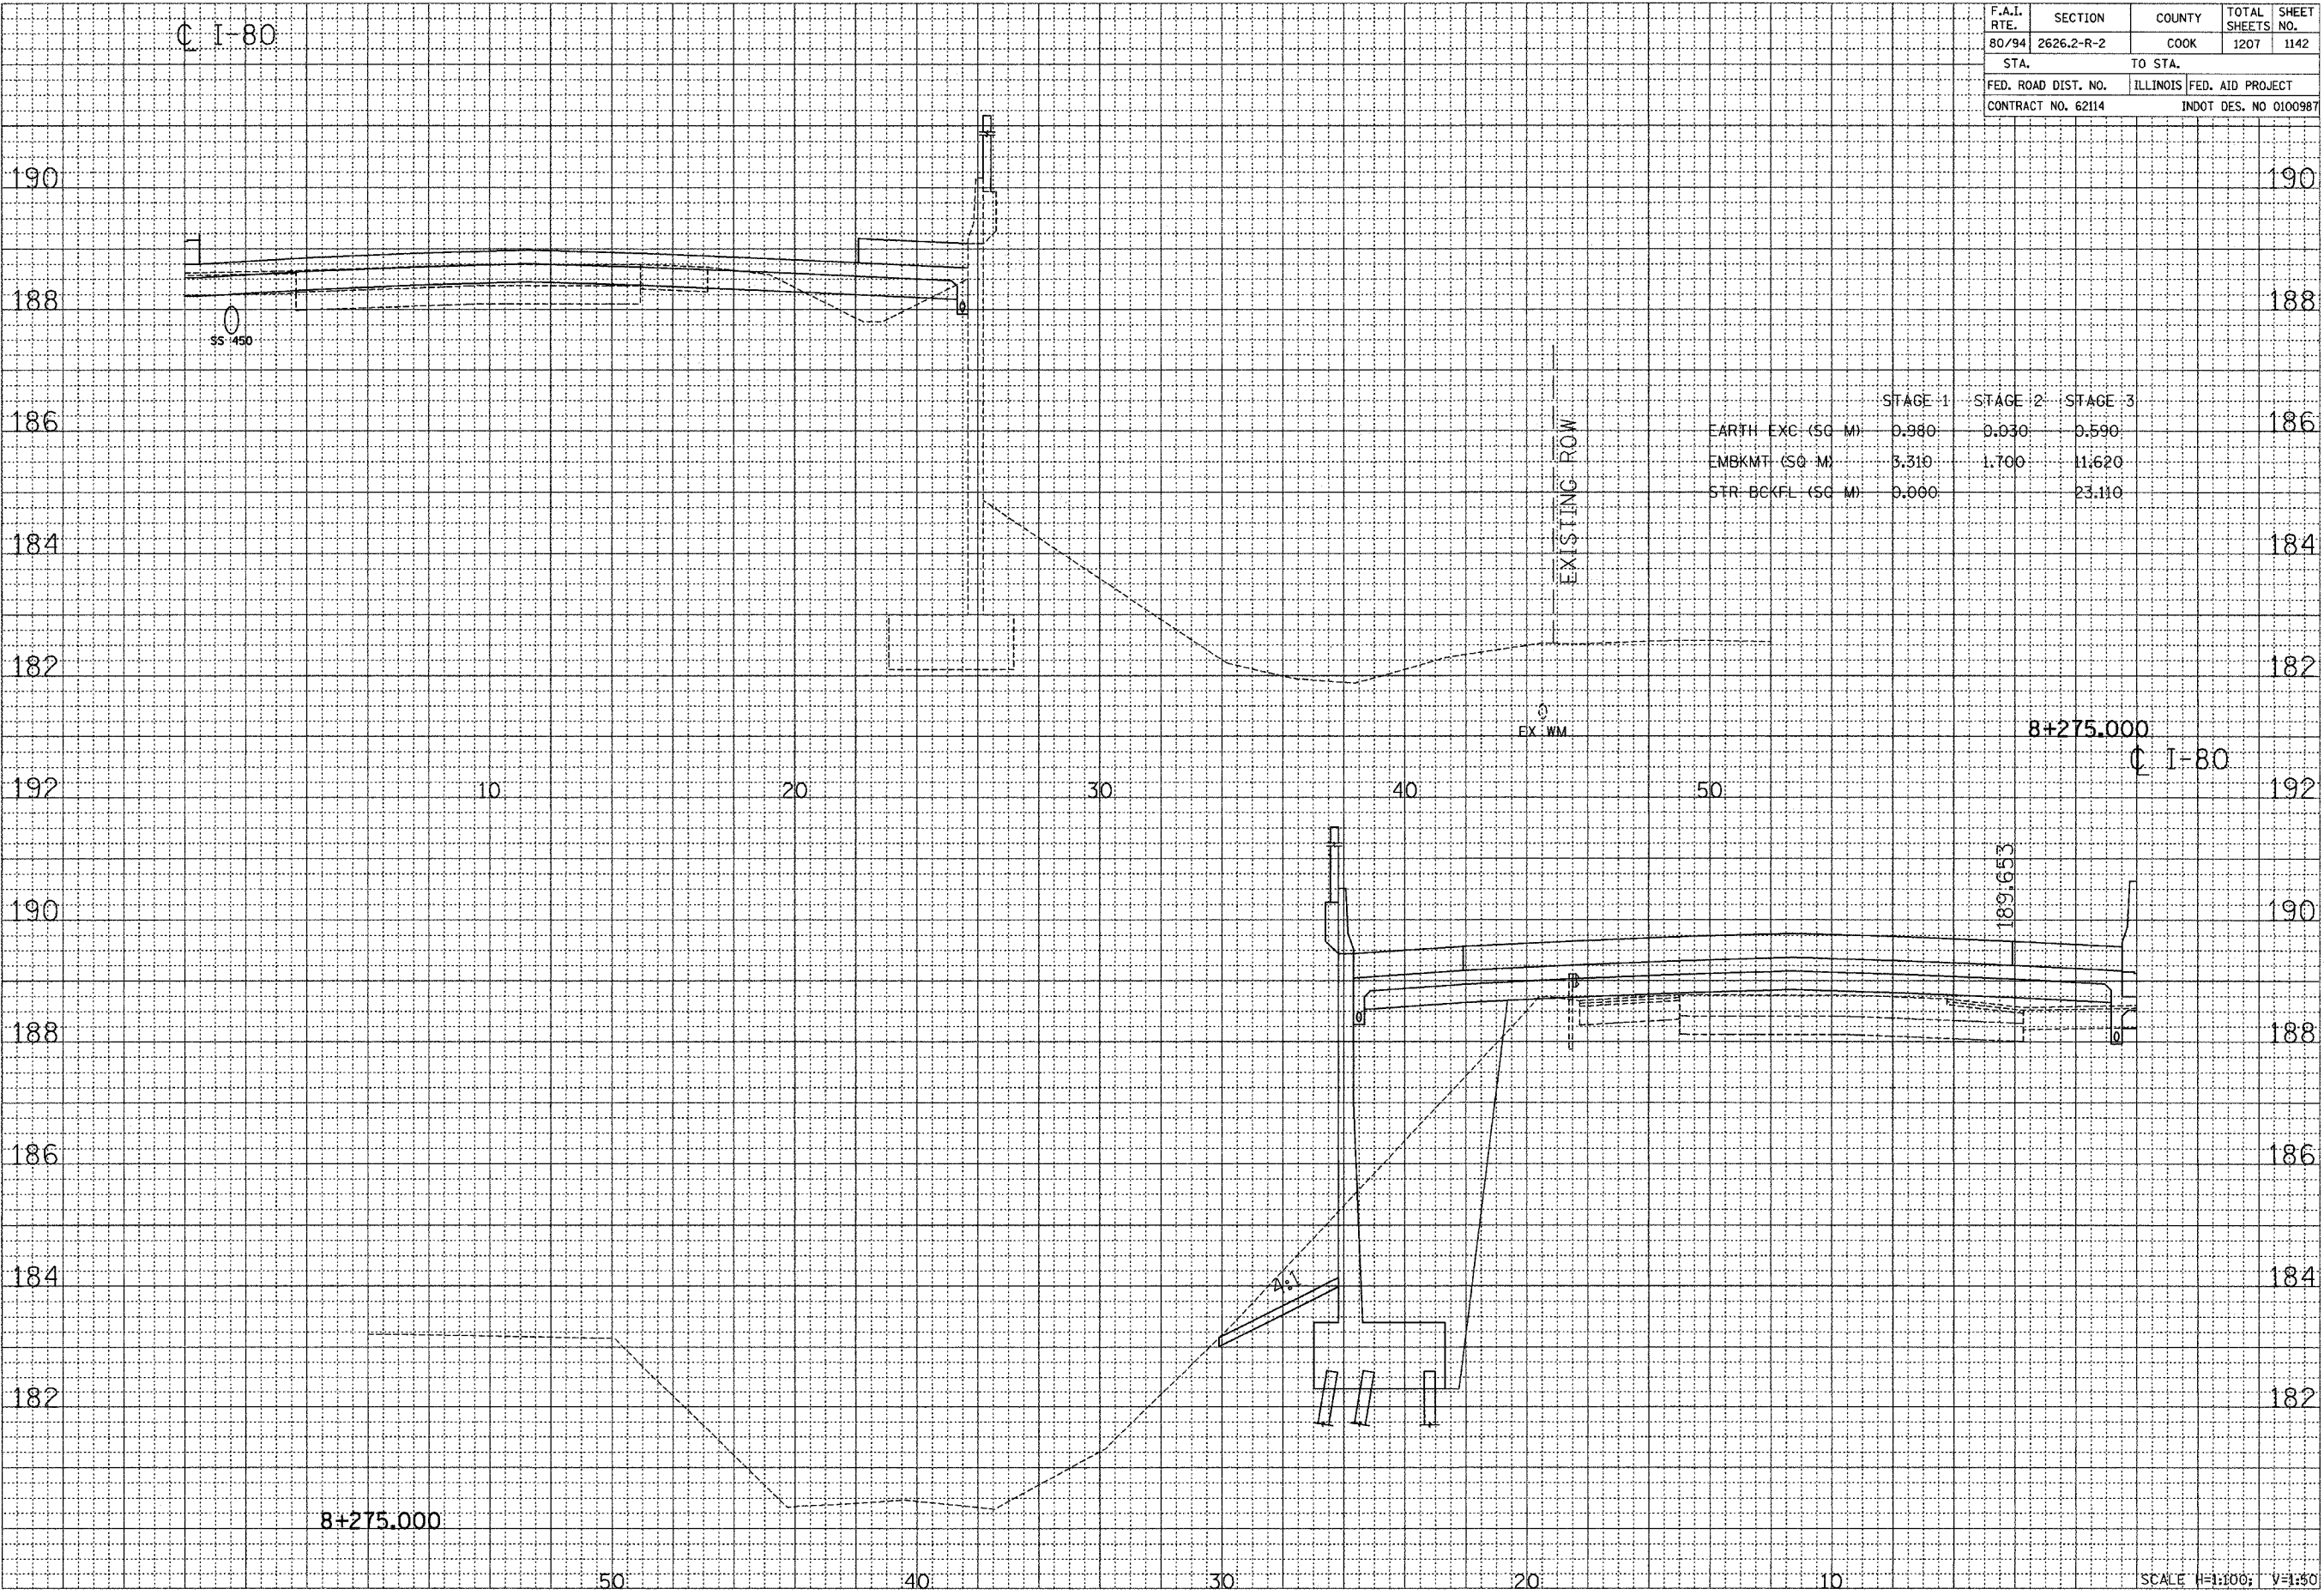

	STAGE 1	STAGE 2	STAGE 3
EARTH EXC. (SQ. M)	0.980	0.030	0.590
EMBKMT. (SQ. M)	3.310	1.700	11.620
STR. BCKFL. (SQ. M)	0.000		23.110

FINAL SURVEY	DATE
SURVEYED	BY
NOTE BOOK	
NO.	
AREAS CHECKED	

ORIGINAL SURVEY	DATE
SURVEYED	BY
NOTE BOOK	
NO.	
AREAS CHECKED	

SCALE H=1:100; V=1:50

CROSS SECTION - I-80/94/US 6

...:\SHEETS\8150013.rvt 06/11/2005 11:48:03 AM