


| | | | | |
|---------------------|------------|---------------------------|--------------|-----------|
| F.A.I. RTE. | SECTION | COUNTY | TOTAL SHEETS | SHEET NO. |
| 80/94 | 2626.2-R-2 | COOK | 1207 | 1181 |
| STA. | | TO STA. | | |
| FED. ROAD DIST. NO. | | ILLINOIS FED. AID PROJECT | | |
| CONTRACT NO. 62114 | | INDOT DES. NO 0100987 | | |

| | |
|---------------|------|
| FINAL SURVEY | DATE |
| NOTE BOOK NO. | BY |
| AREAS CHECKED | |

| | |
|-----------------|------|
| ORIGINAL SURVEY | DATE |
| NOTE BOOK NO. | BY |
| AREAS CHECKED | |

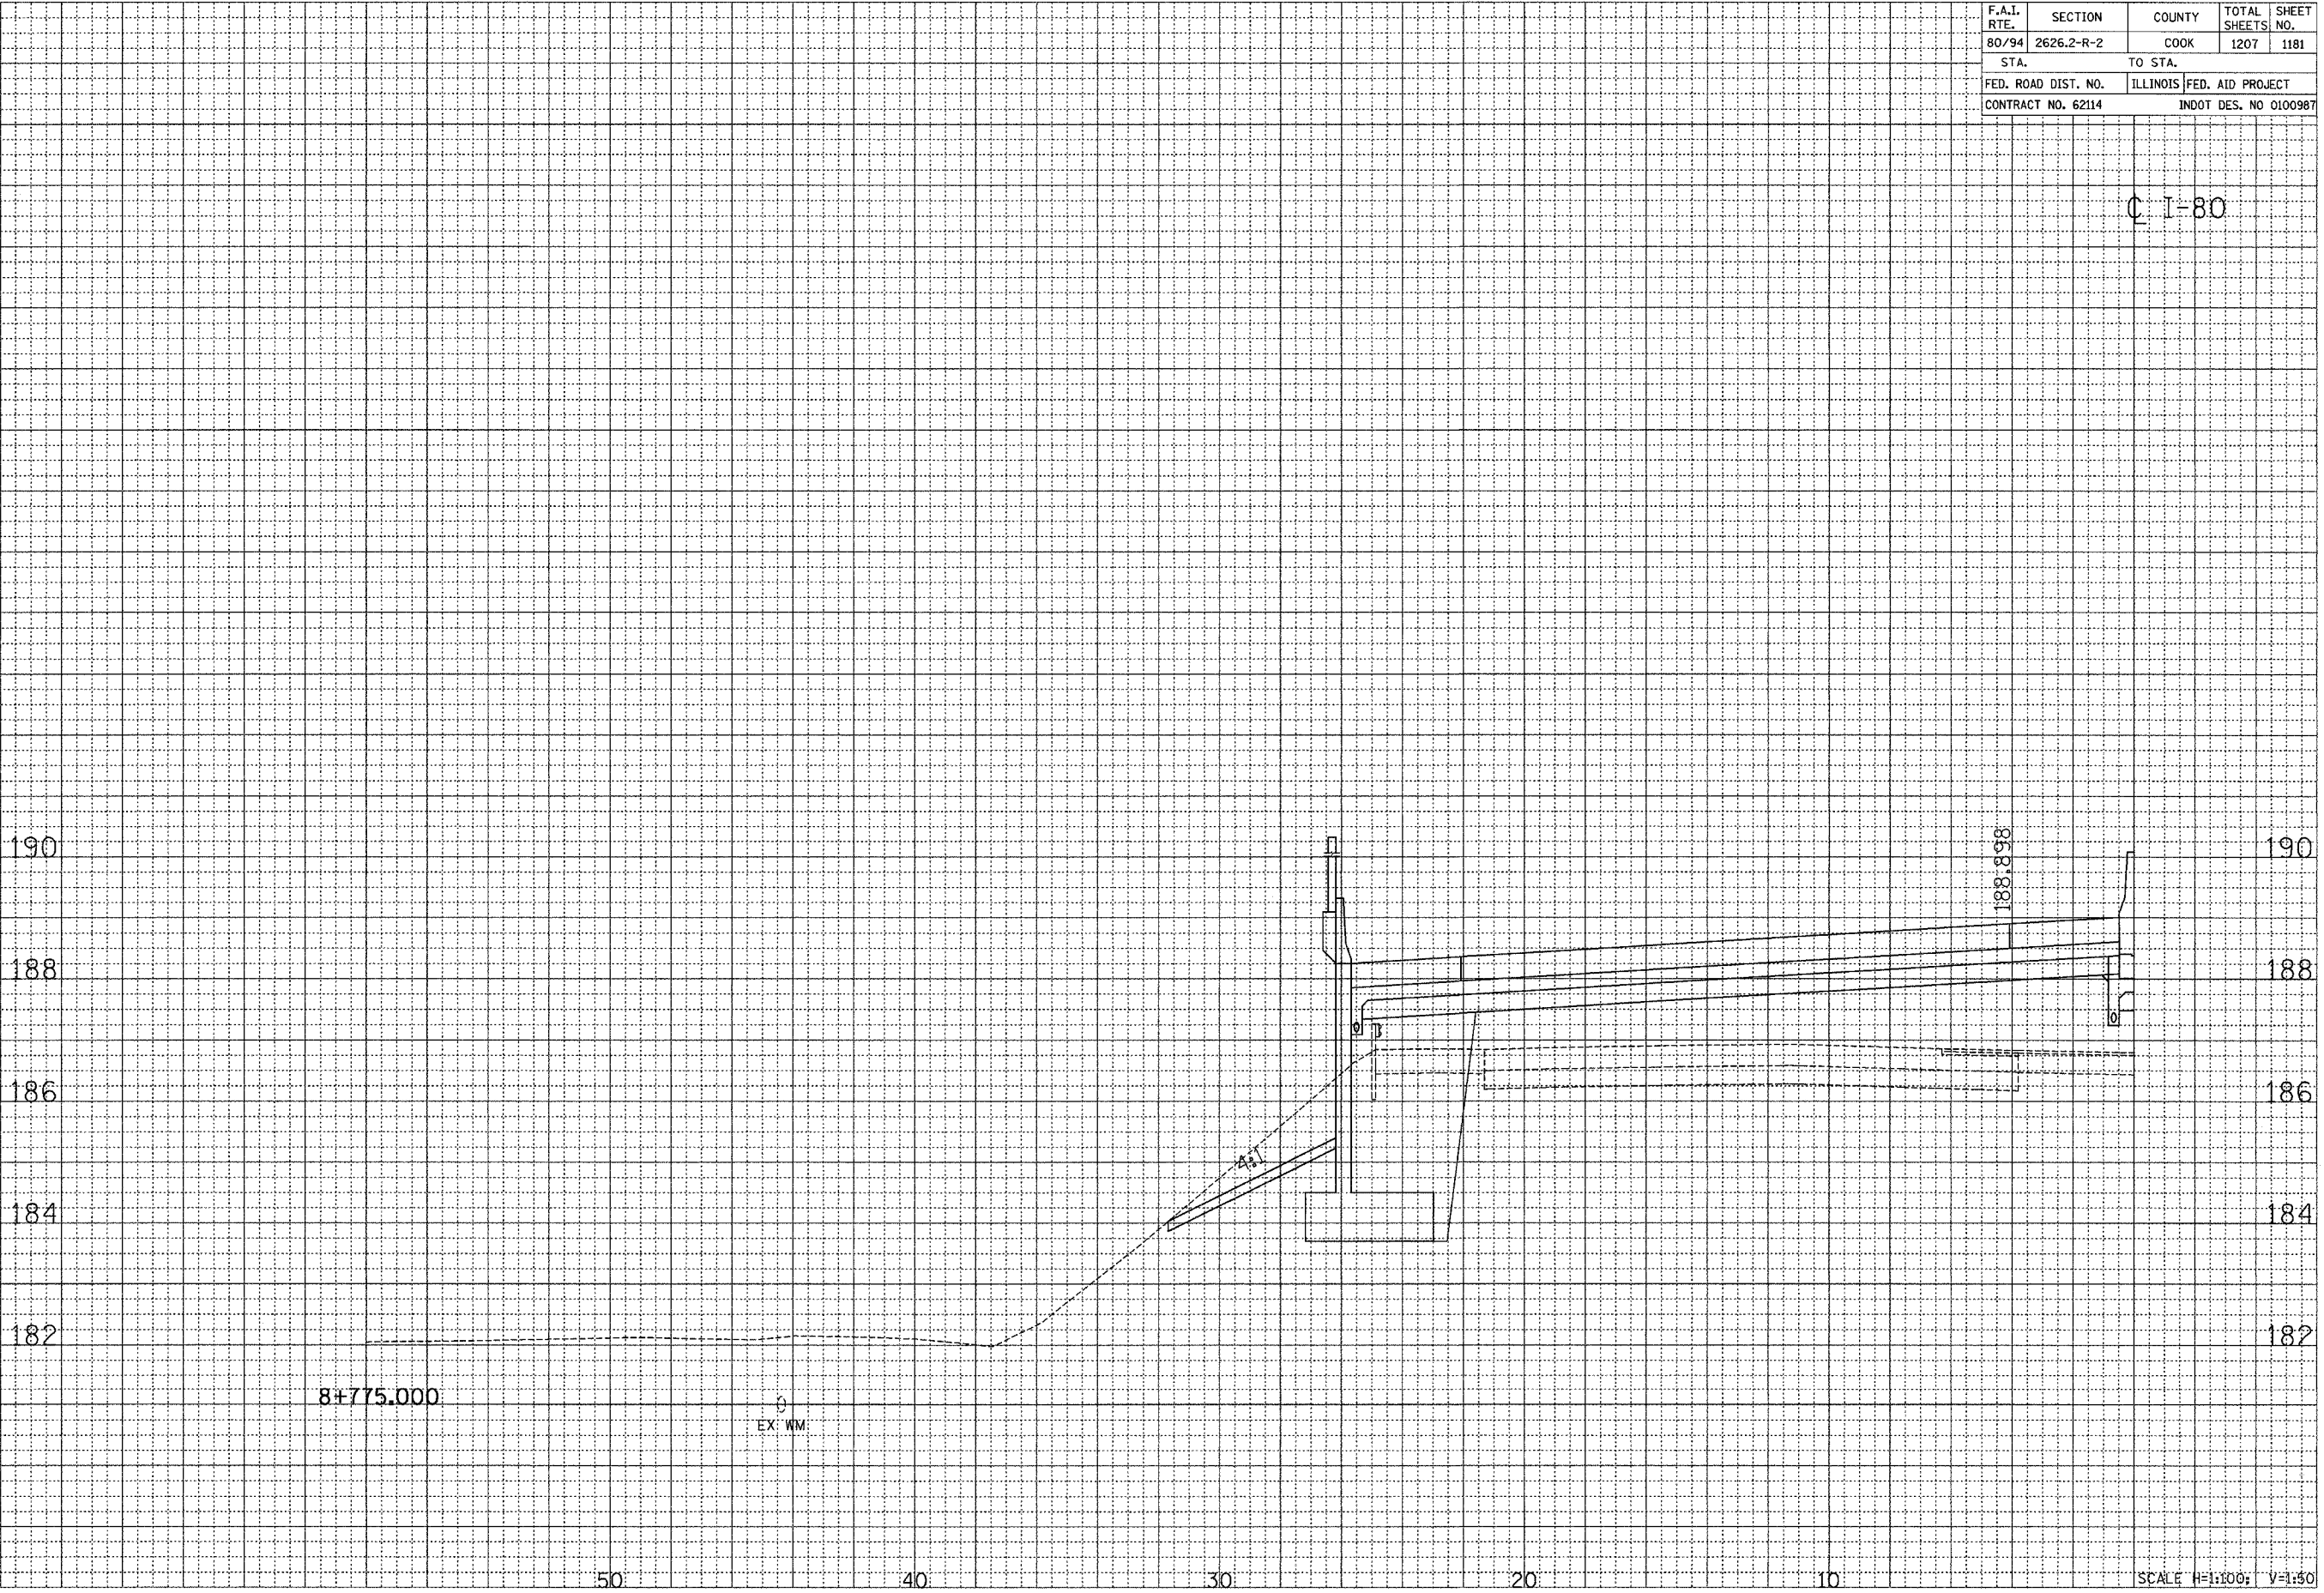

SCALE H=1:100; V=1:50

CROSS SECTION - I-80/94/US 6