


F.A.I. RTE.	SECTION	COUNTY	TOTAL SHEETS	SHEET NO.
80/94	2626.2-R-2	COOK	1207	1205
STA.		TO STA.		
FED. ROAD DIST. NO.		ILLINOIS	FED. AID PROJECT	
CONTRACT NO. 62114		INDOT DES. NO 0100987		

FINAL SURVEY	DATE
SURVIVED	BY
PLOTTED	
NOTE BOOK	
AREAS	
CHECKED	

ORIGINAL SURVEY	DATE
SURVIVED	BY
PLOTTED	
NOTE BOOK	
AREAS	
CHECKED	

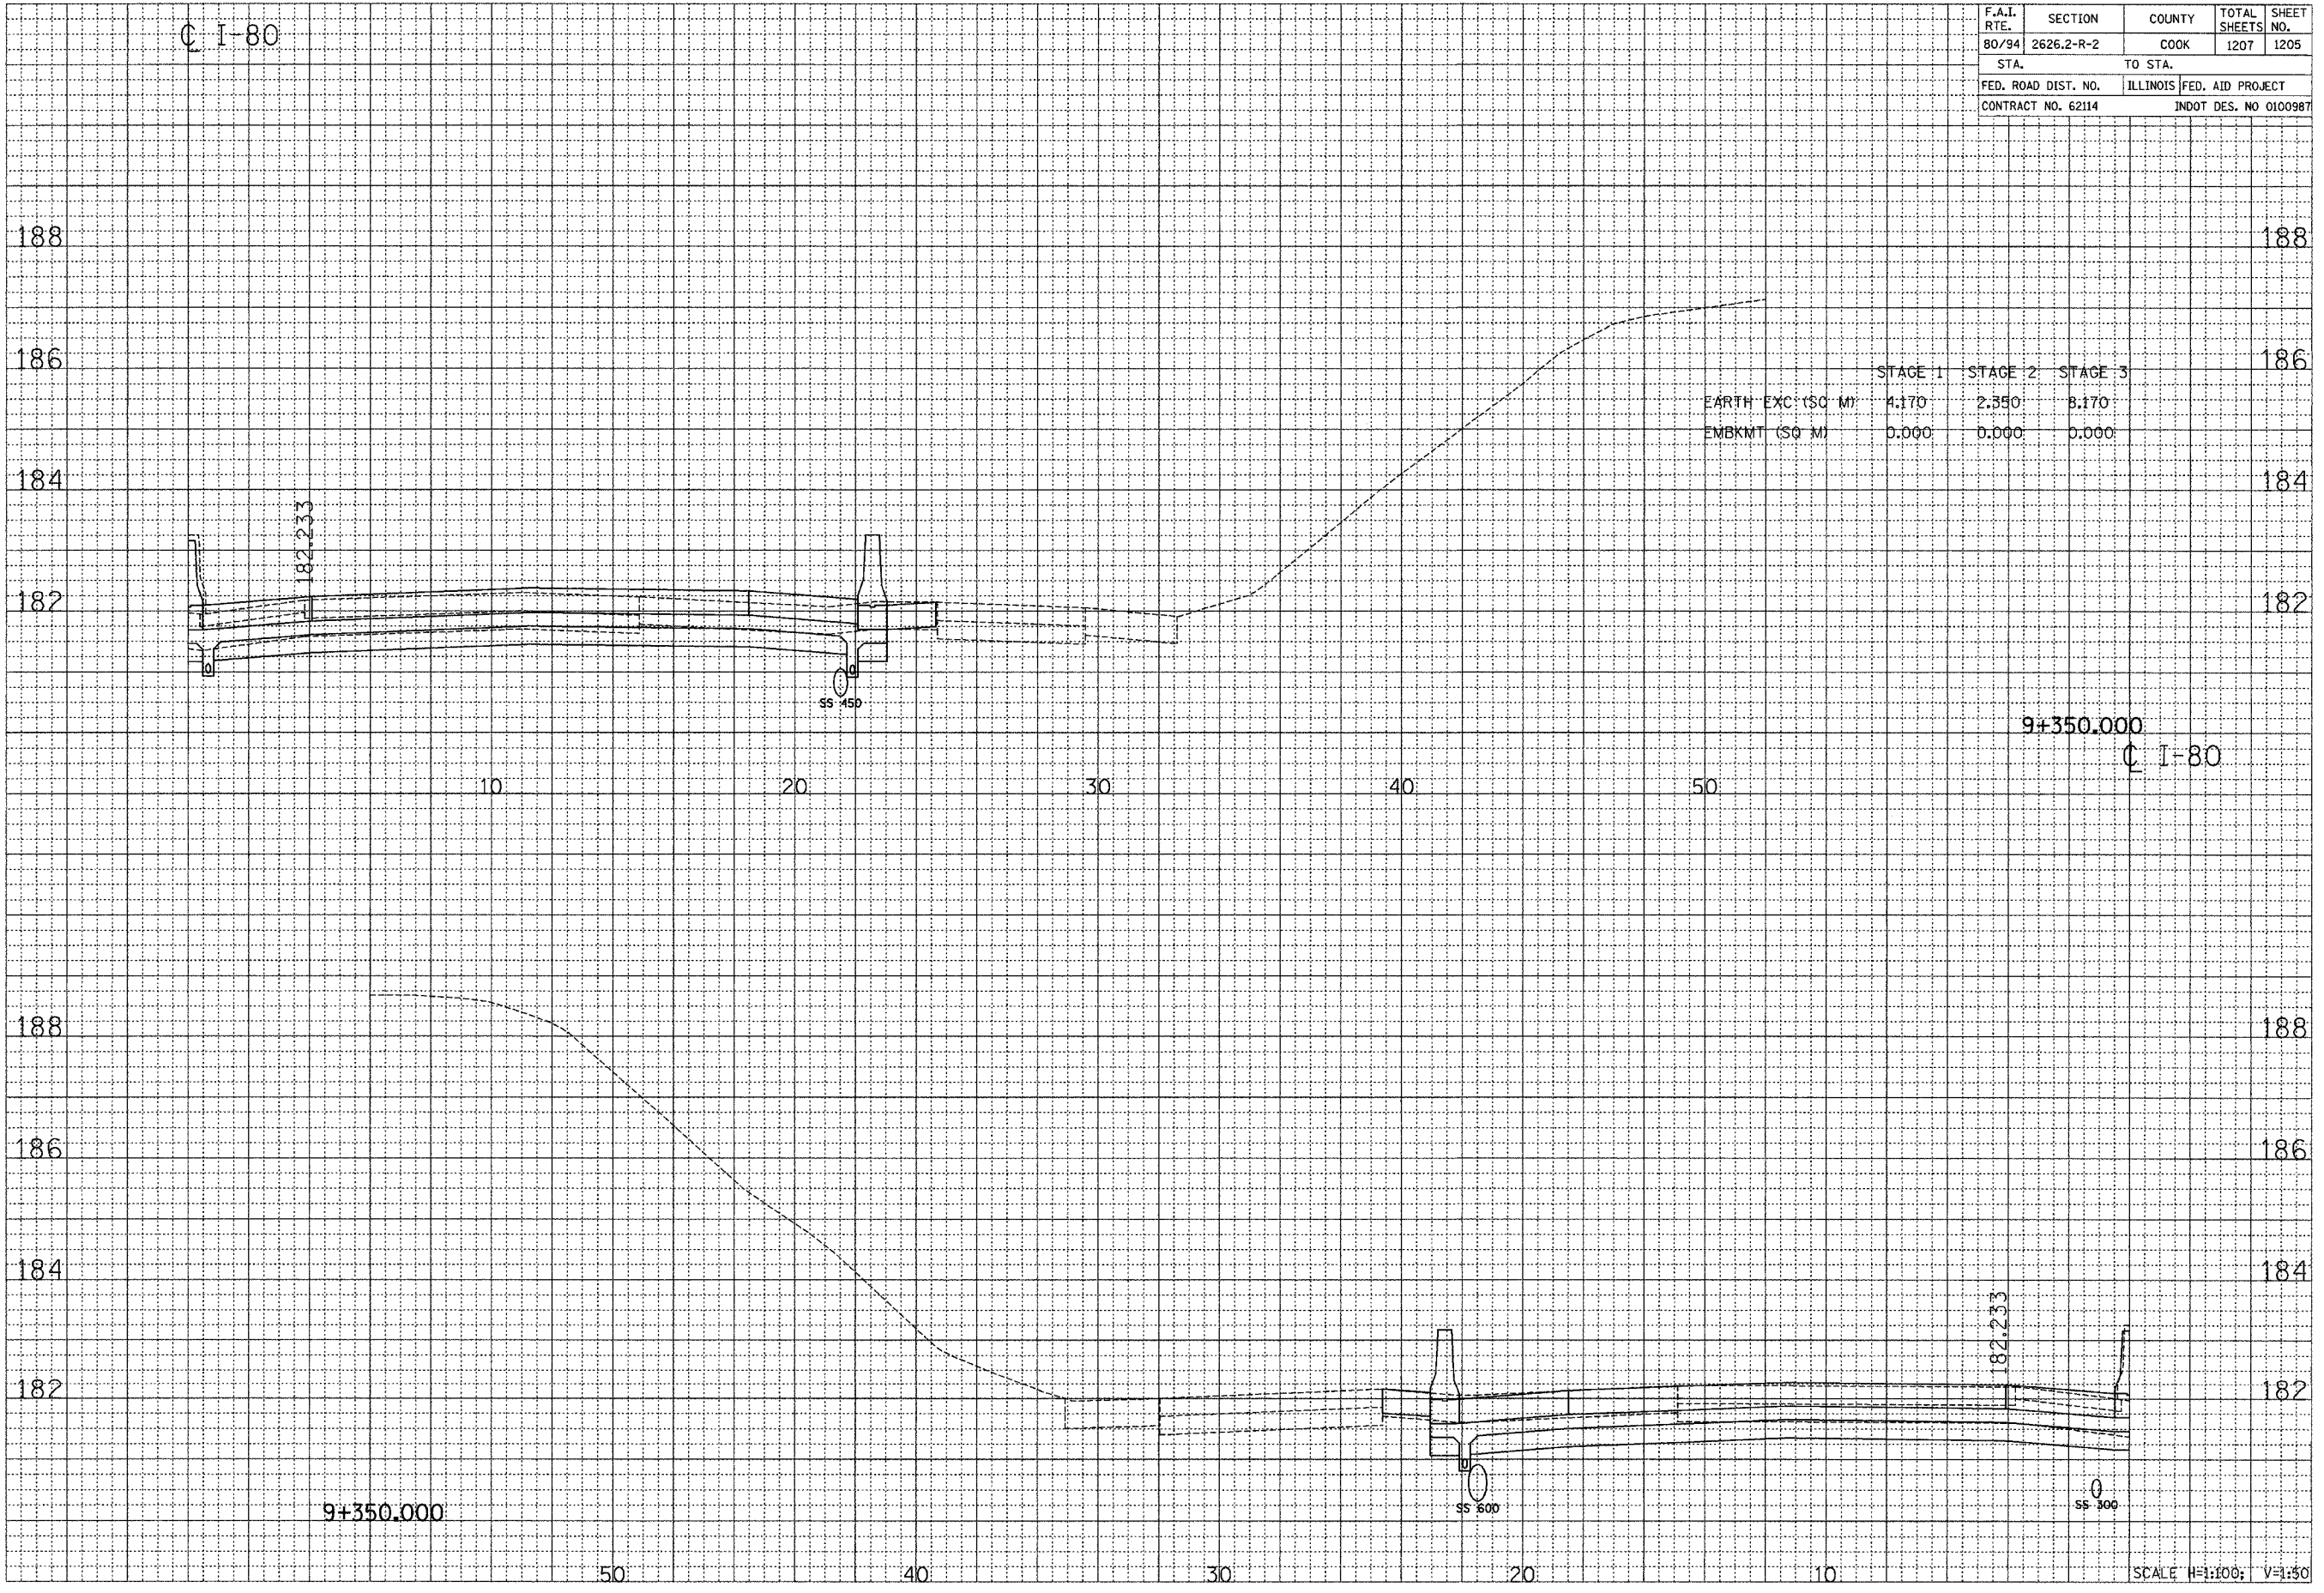

CROSS SECTION - I-80/94/US 6

... \liberis\vt\00031a.mxd 05/12/2005 07:13:36 AM