




PLAN

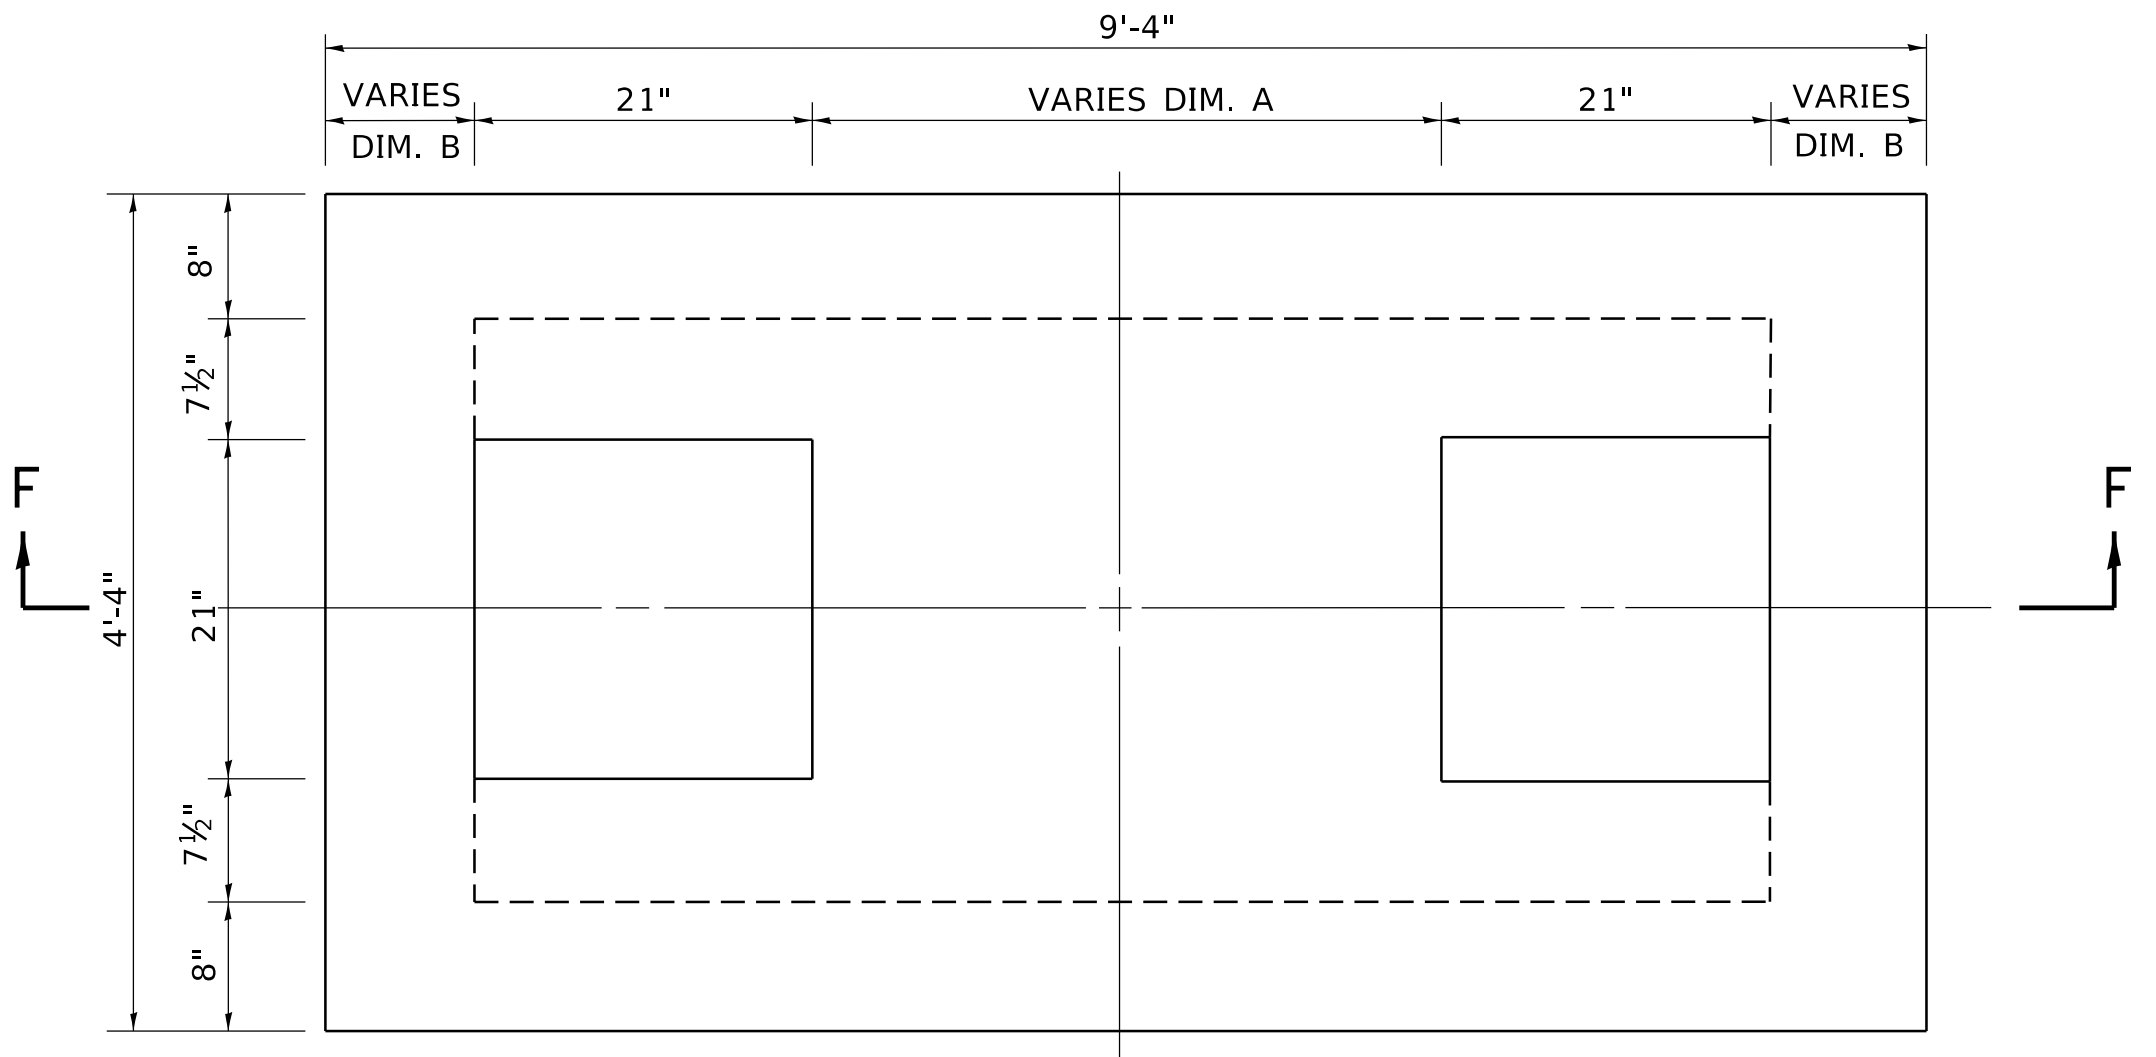


PRE-CAST SLAB PLAN

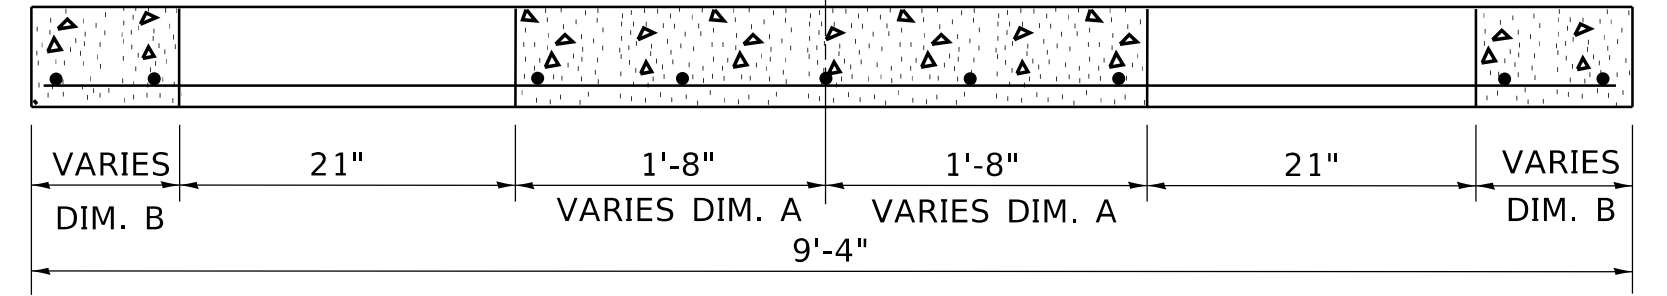


SECTION F-F

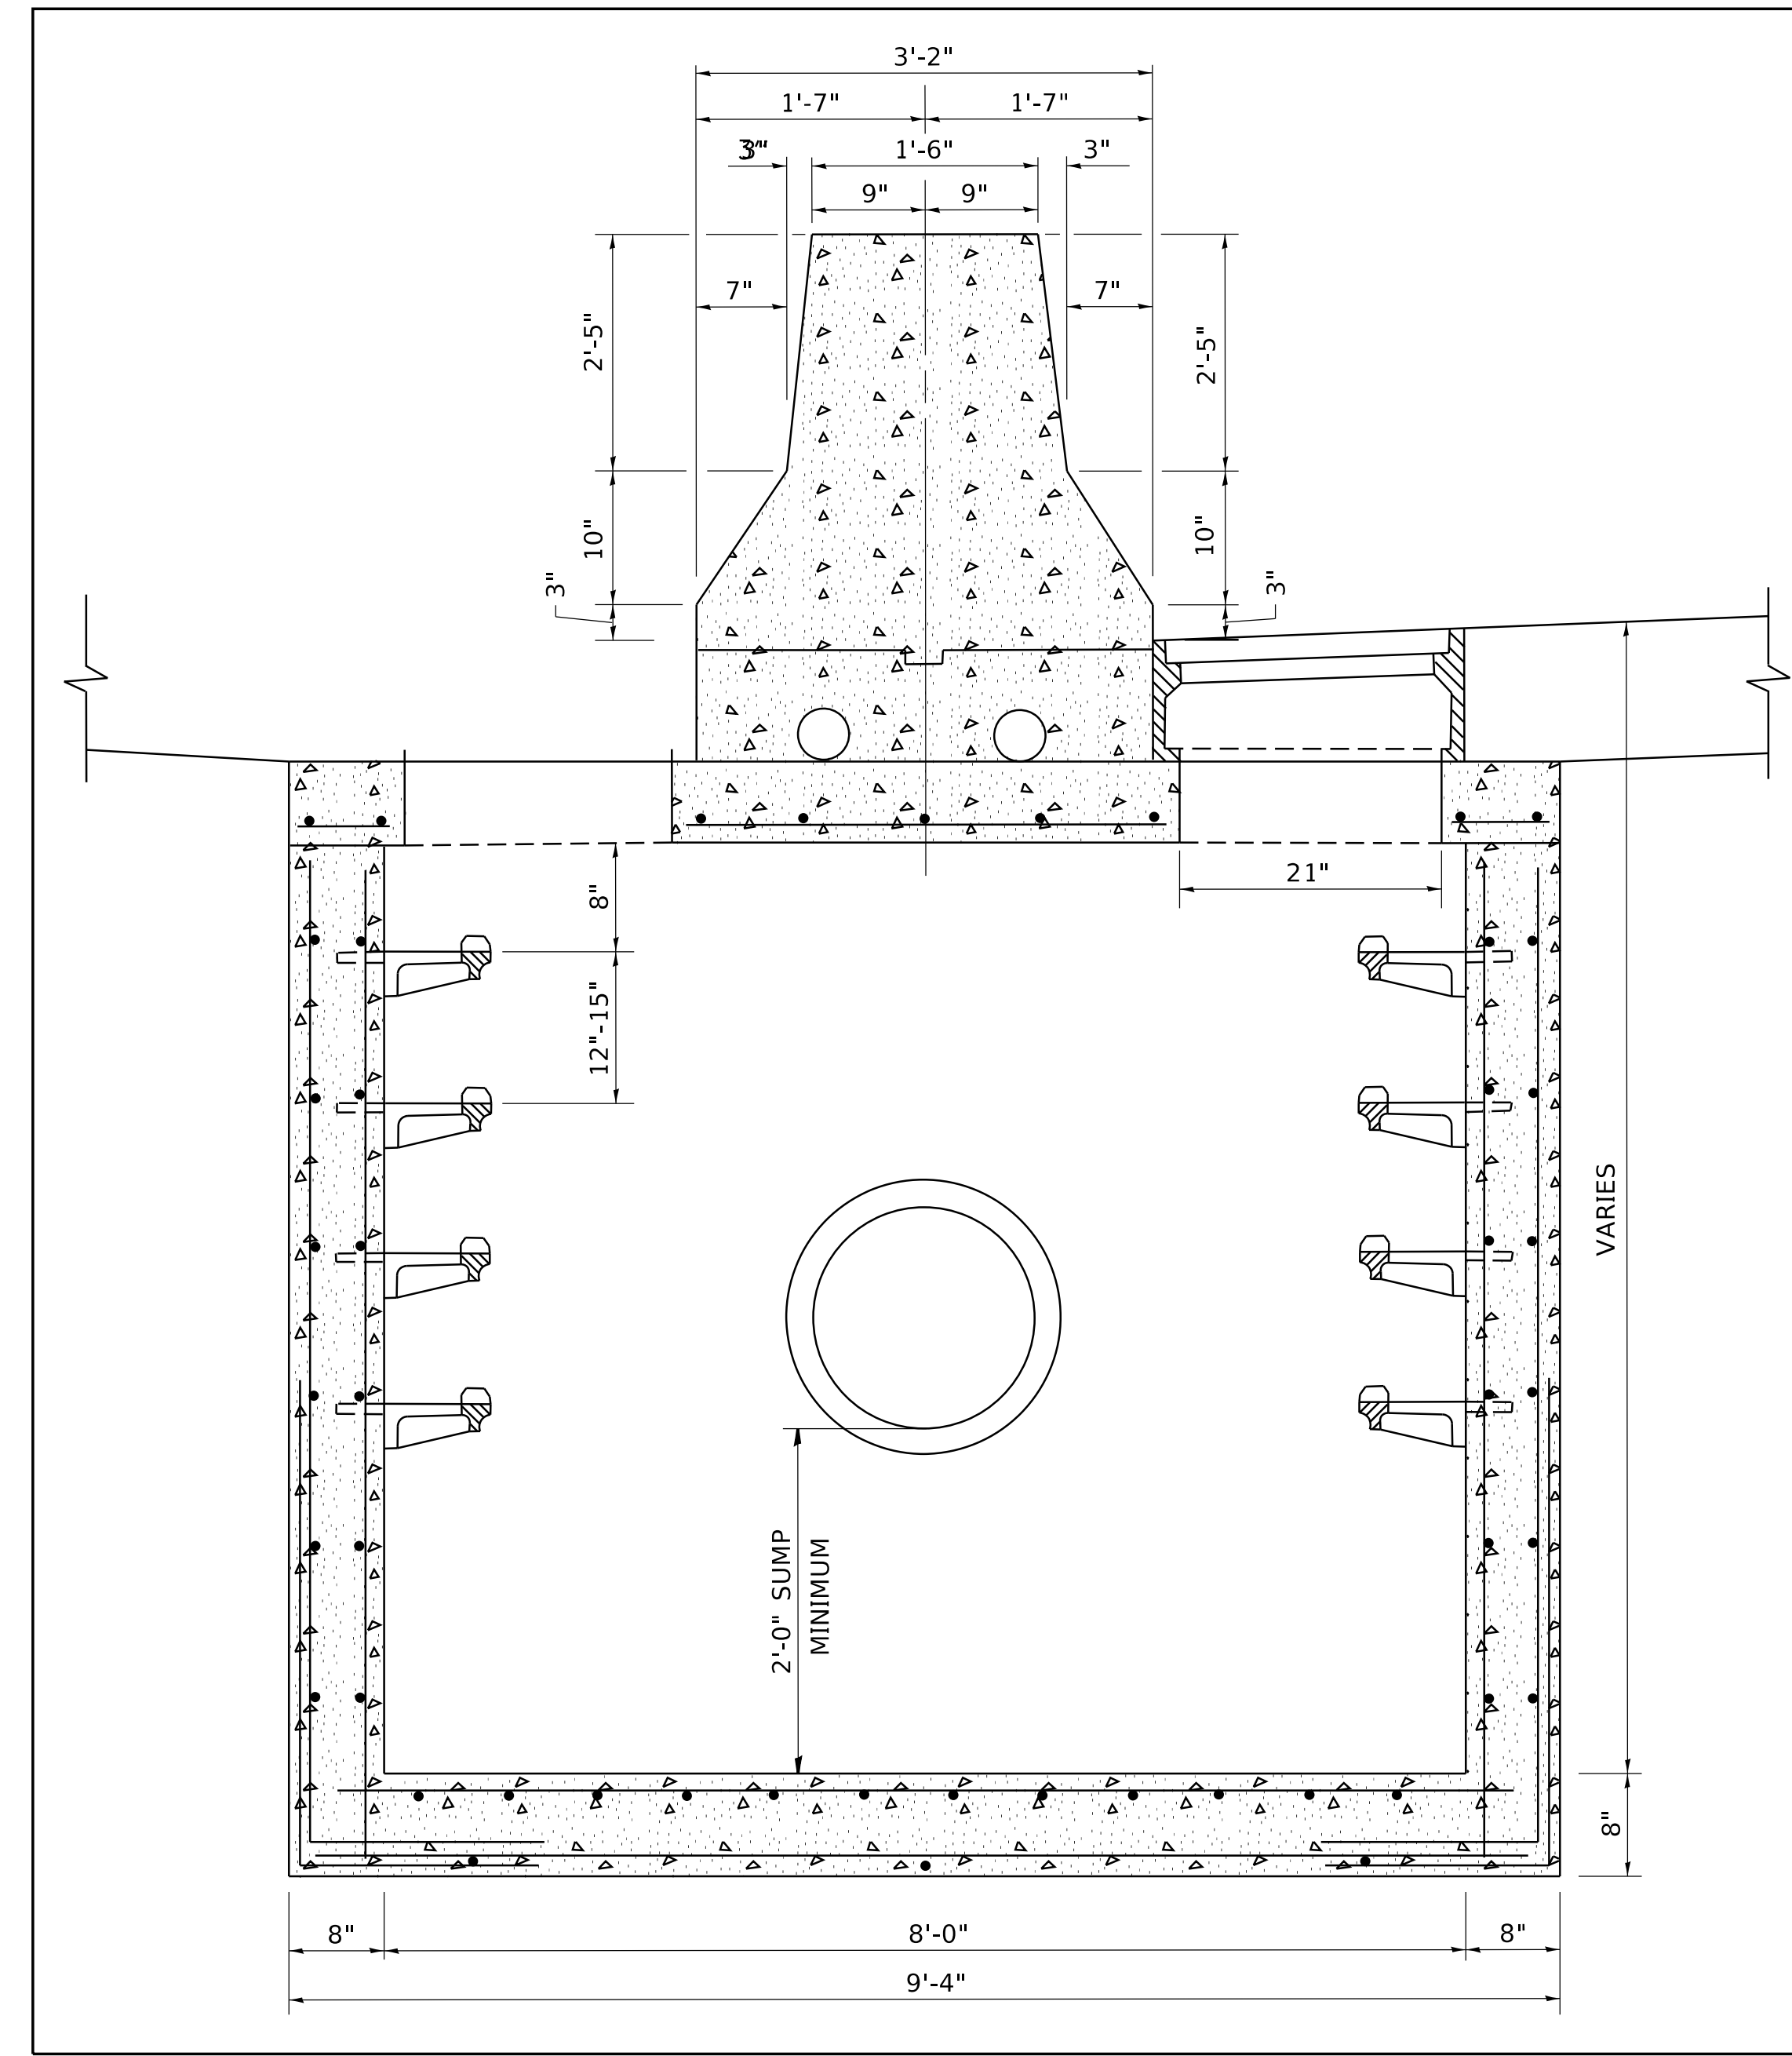

SECTION D-D

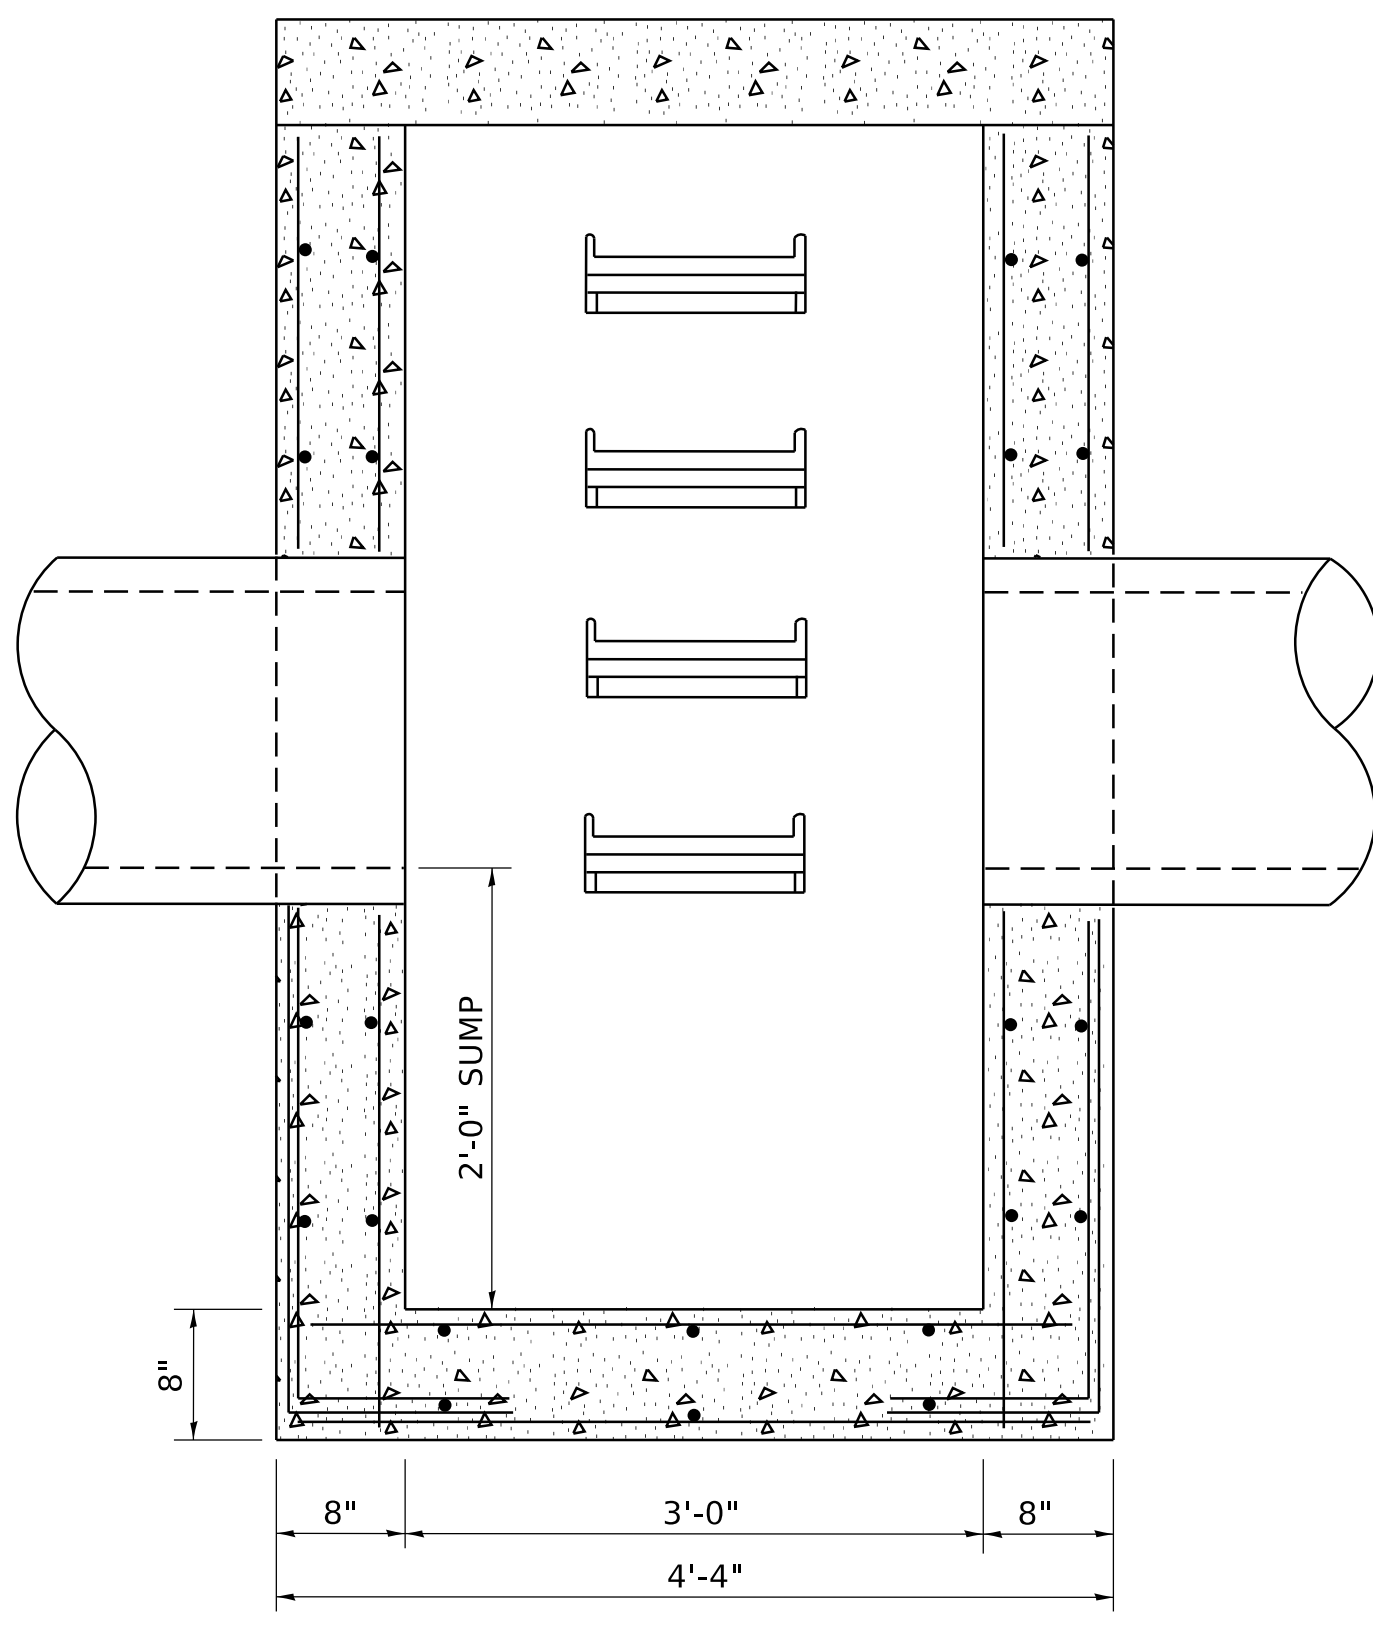

SECTION E-E

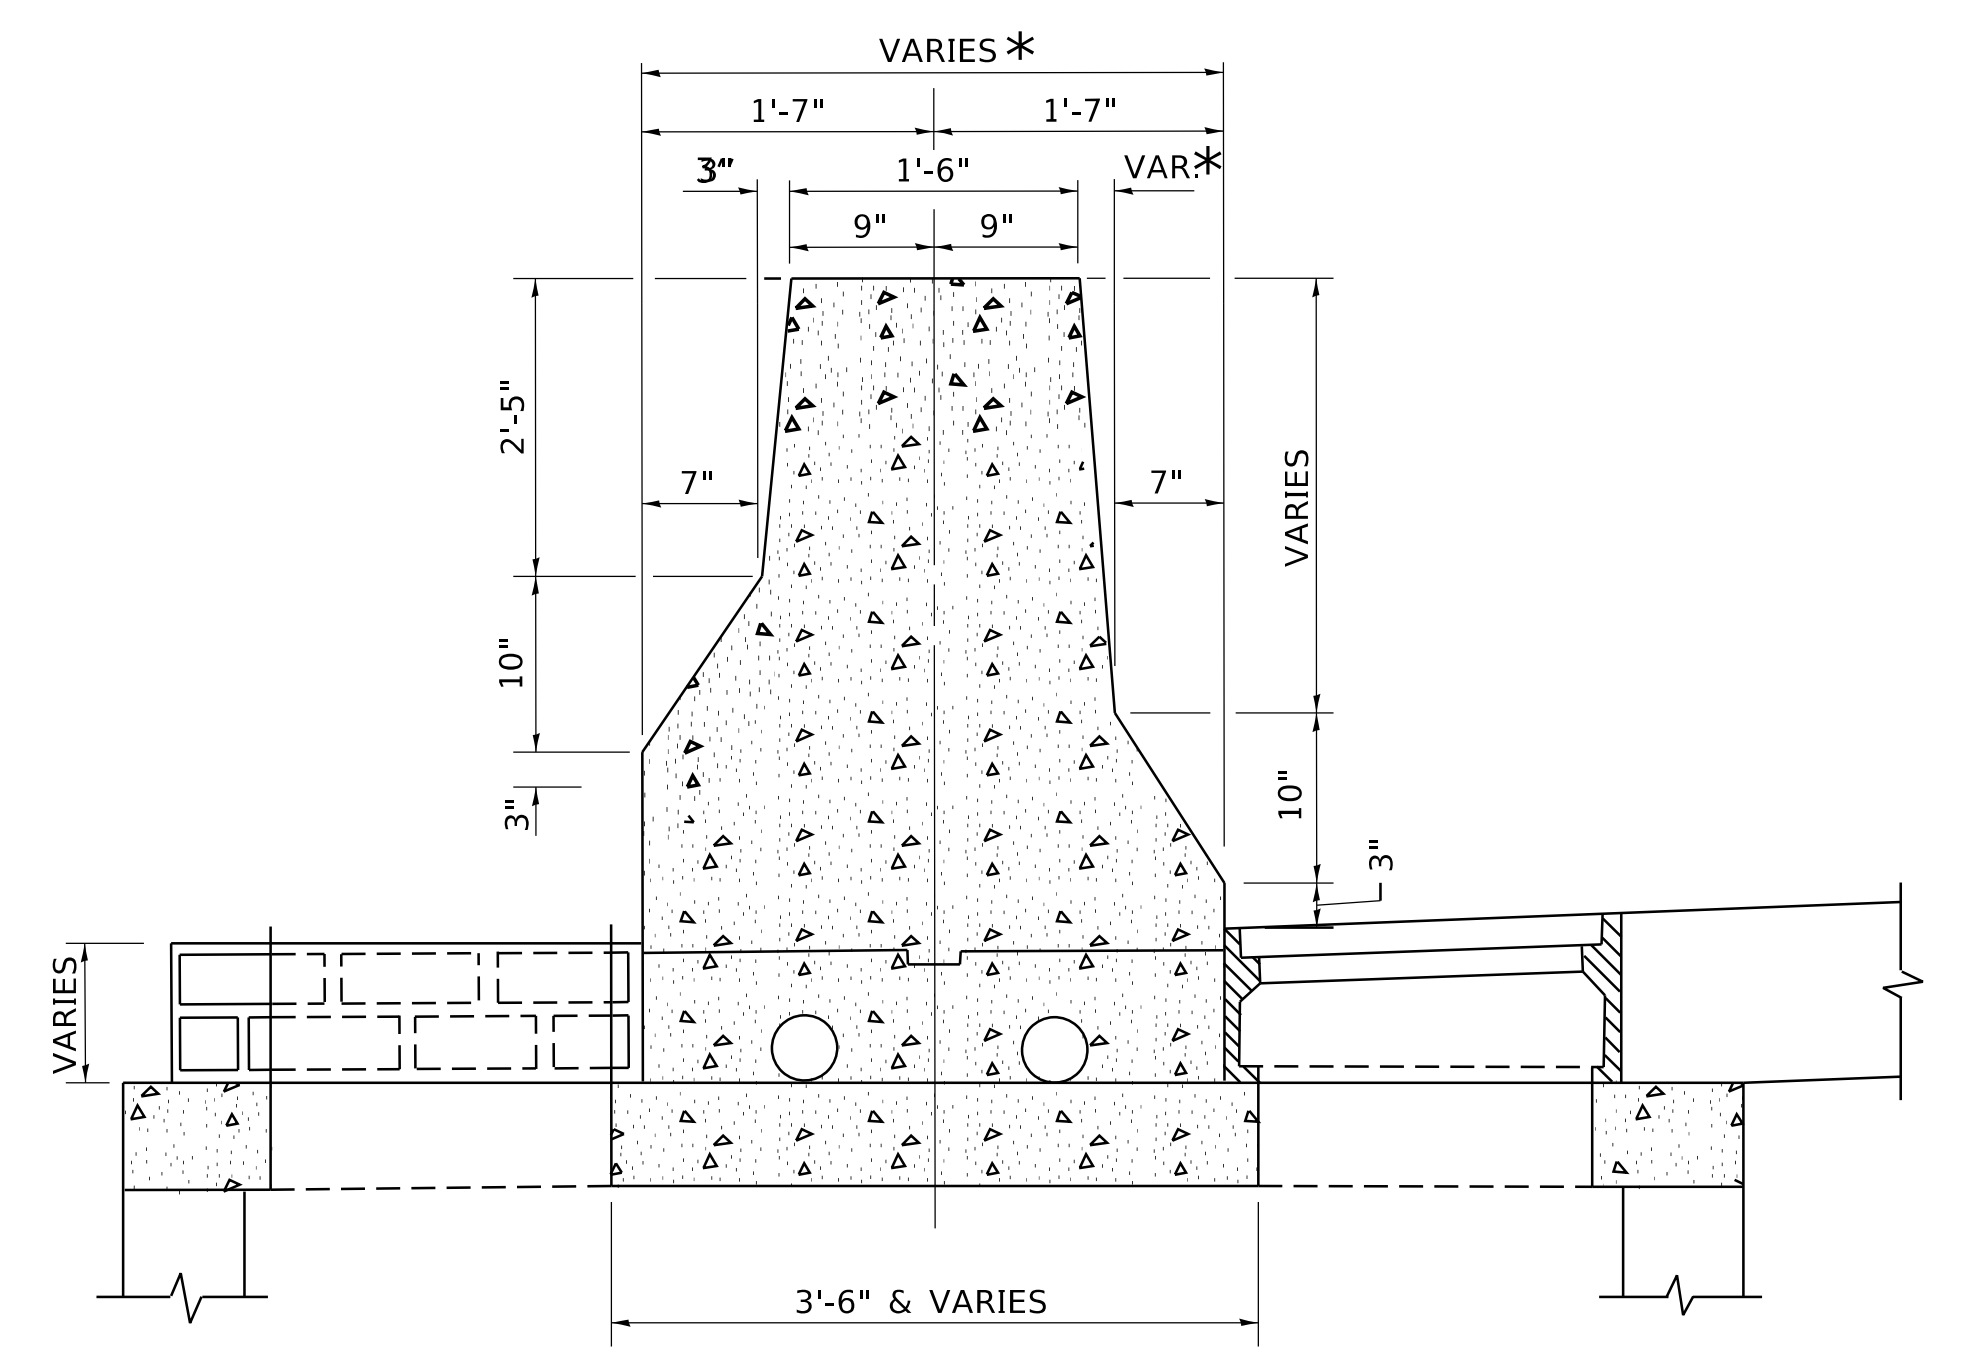

TOP SECTION D-D
DIFFERENT PGL (GRATE EL.)

MODEL: Default
 FILE: MAME - pld\planroom.dwt
 I:\projects\Illinois\DOT\Documents\DOT\Office\Bartlett_1\Projects\Illinois\22-31\CAD\Drawings\CADsheets\bd30.dgn

USER NAME = footemj	DESIGNED -	REVISED -
PLOT SCALE = 50.0000' / in.	DRAWN -	REVISED -
PLOT DATE = 3/27/2019	CHECKED -	REVISED -
	DATE - 10-18-02	REVISED -

STATE OF ILLINOIS
DEPARTMENT OF TRANSPORTATION

DRAINAGE STRUCTURE TYPE 4

SCALE: NONE SHEET 1 OF 1 SHEETS STA. TO STA.

F.A. RTE.	SECTION	COUNTY	TOTAL SHEETS	SHEET NO.
BD600-09	(BD-30)			
CONTRACT NO.				
ILLINOIS FED. AID PROJECT				