



SECTION A-A
(FOR PCC PAVEMENT)

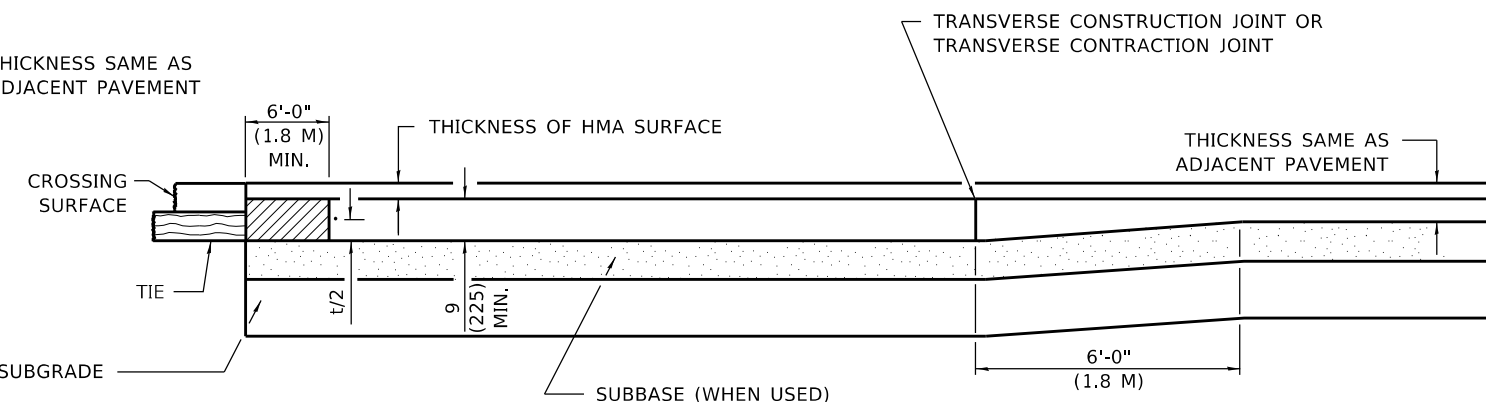

SECTION A-A
(FOR PCC BASE COURSE WITH HMA SURFACE)

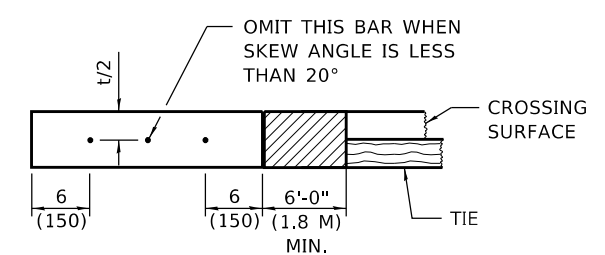

SECTION B-B

GENERAL NOTES

SEE STANDARD 420001 FOR JOINT DETAILS NOT SHOWN.

ALL DIMENSIONS ARE IN INCHES (MILLIMETERS) UNLESS OTHERWISE SHOWN.

MODIFIED STATE STANDARD 420501

USER NAME = Lawrence,DeManche	DESIGNED - O. PATEL	REVISED - 10-28-13
	DRAWN -	REVISED - 06-16-16
PLOT SCALE = 100,0000' / in.	CHECKED -	REVISED - K. SMITH 11-18-22
PLOT DATE = 11/18/2022	DATE - 10-08-2013	REVISED -

**STATE OF ILLINOIS
DEPARTMENT OF TRANSPORTATION**

**PCC PAVEMENT AND PCC BASE COURSE
ADJACENT TO RAILROAD GRADE CROSSING**

SCALE: NONE SHEET 1 OF 1 SHEETS STA. TO STA.

F.A. RTE.	SECTION	COUNTY	TOTAL SHEETS	SHEET NO.
	BD-56			
		CONTRACT NO.		
		ILLINOIS FED. AID PROJECT		

MODEL: Default FILE: \\nas01c-pw-bentley.com\PWDOT\Documents\DOT Office\DH\dtdt: \\Project\DH\542\3\CAAD\B\Rail\CAAD\pavements\bd56.dgn