



**PLAN AT RAILROAD CROSSING**

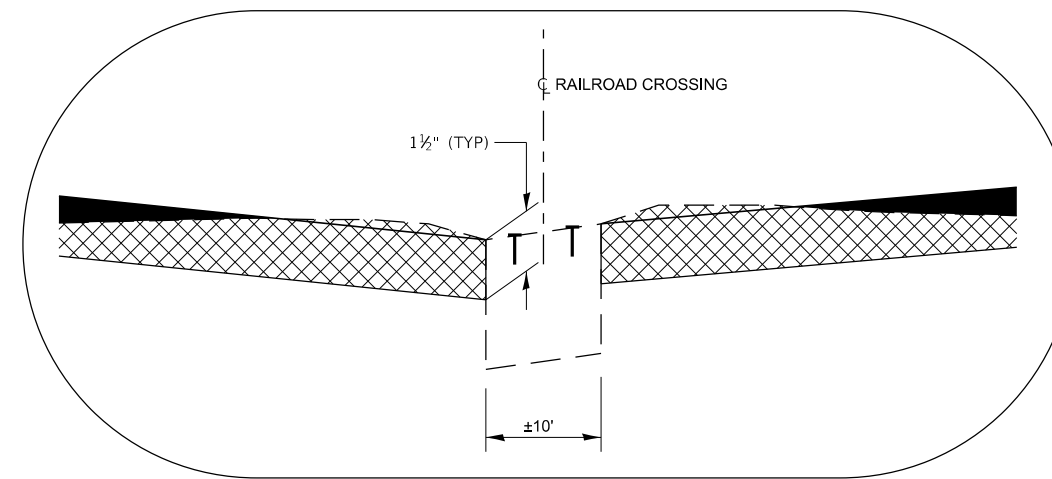

**DETAIL A**

DESIGNER NOTE:  
 ADD STATIONING, RAILROAD NAME  
 AND ADDITIONAL RAILROAD TRACKS (IF REQUIRED)

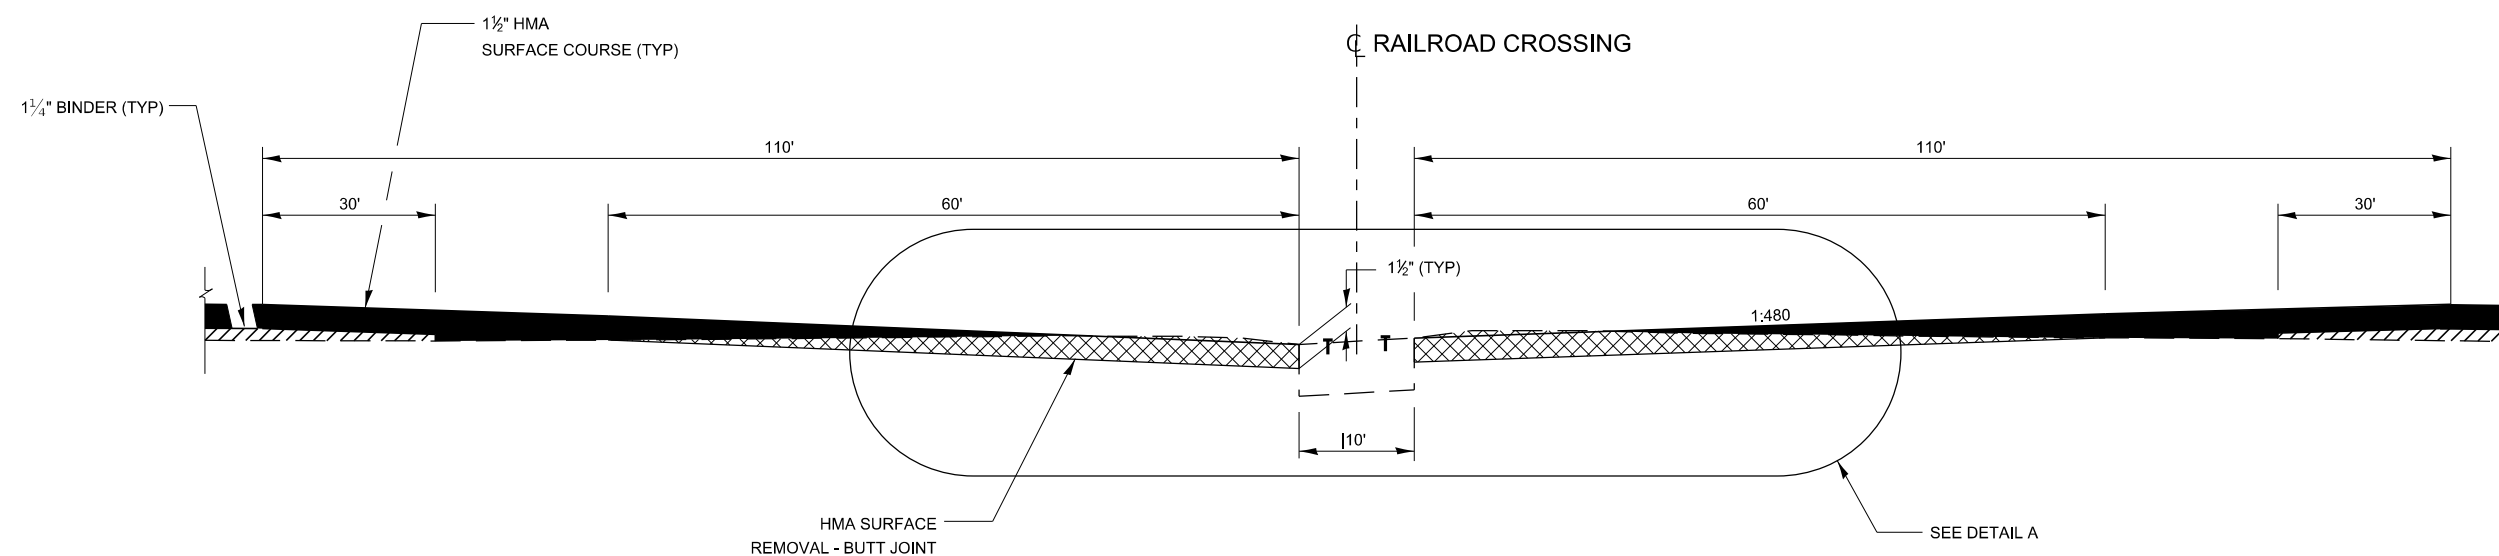

**BUTT JOINT AT RAILROAD CROSSING**

406-12

MODEL.dwg 3 14 11 16  
 FILE NAME: p:\projects\406-12\406-12.dwg  
 PROJECT: 406-12  
 DATE: 9/27/23  
 DRAWN BY: ANTHONY GRUNSTAD  
 CHECKED BY: ANTHONY GRUNSTAD  
 DESIGNED BY: ANTHONY GRUNSTAD  
 REVISIONS: NONE

USER NAME = Anthony.Grunstad	DESIGNED -	REVISED -
PLOT SCALE = 100,000 ' / in.	DRAWN -	REVISED -
PLOT DATE = 9/27/23	CHECKED -	REVISED -
	DATE -	REVISED -

STATE OF ILLINOIS  
 DEPARTMENT OF TRANSPORTATION

SCALE: SHEET OF SHEETS STA. TO STA.

F.A. RTE.	SECTION	COUNTY	TOTAL SHEETS	SHEET NO.
CONTRACT NO.				
ILLINOIS FED. AID PROJECT				