


*DISTANCE IS 6' FROM EOS ON OUTSIDE
AND 8' ON MEDIAN SIDE

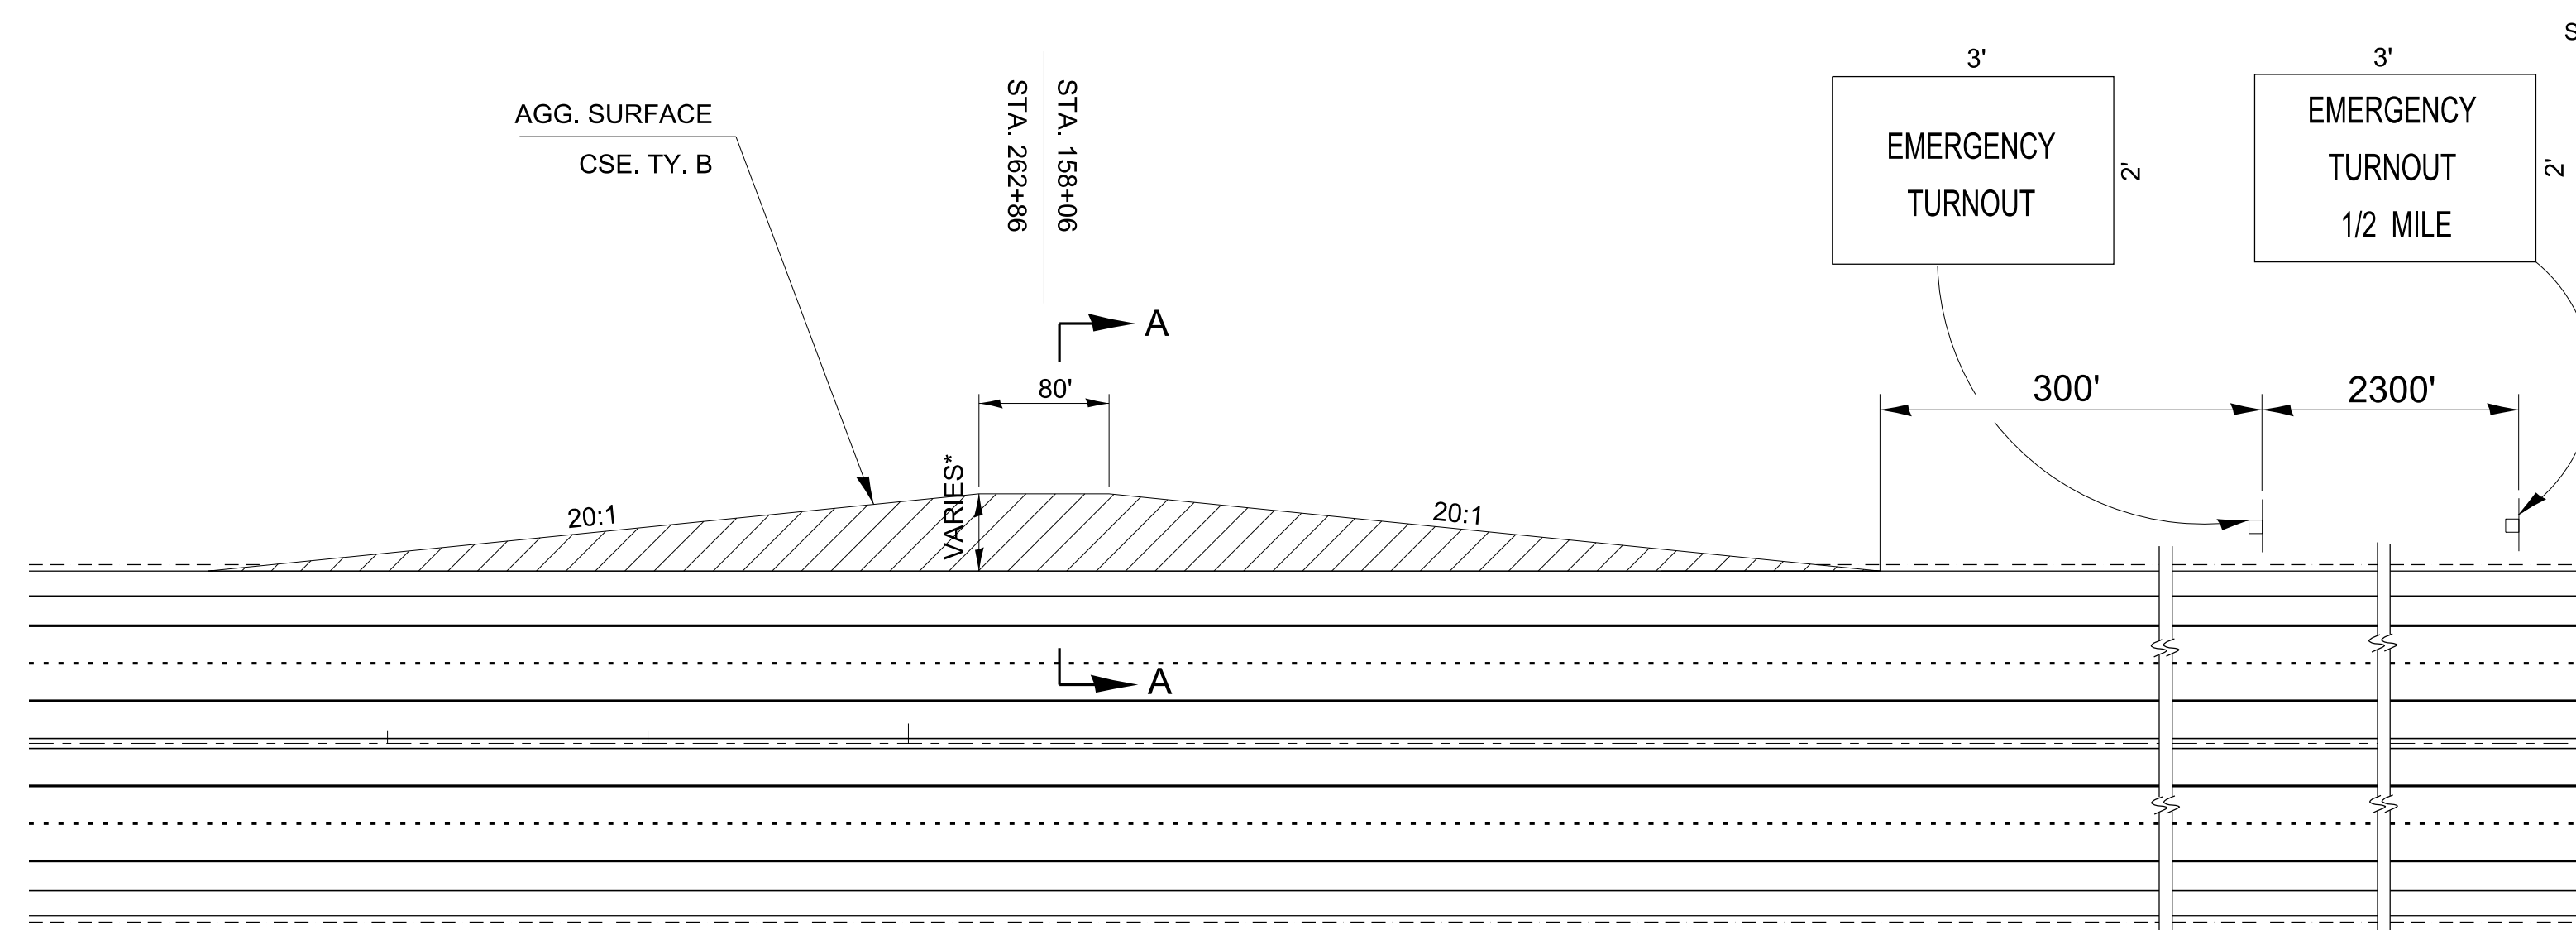


** APPROXIMATE LOCATIONS ARE AS FOLLOWS:
STA 158+06 EB & WB/ STAGE I & STAGE II
STA 262+86 EB & WB/ STAGE I & STAGE II

NOTES:

- 1) THE CONTRACTOR SHALL PROVIDE FOR TEMPORARY EMERGENCY TURNOUTS AS SHOWN FOR BOTH EAST & WEST BOUND TRAFFIC DURING STAGES I AND II.
- 2) THERE WILL BE A TOTAL OF EIGHT EMERGENCY TURNOUTS THAT WILL BE CONSTRUCTED: 2 PER LANE PER STAGE. THE TURNOUTS SHALL BE SPACED AT NO LESS THAN 2.5 MILES CTS. EXACT LOCATIONS SHALL BE APPROVED BY THE ENGINEER. THE ENGINEER RESERVES THE RIGHT TO SELECT ALTERNATIVE LOCATIONS.**
- 3) ALL LABOR, MATERIALS, AND EQUIPMENT REQUIRED TO CONSTRUCT, MAINTAIN AND REMOVE THE TEMPORARY EMERGENCY TURNOUTS AND SIGNING AS SHOWN SHALL BE INCLUDED IN THE CONTRACT UNIT PRICE FOR AGGREGATE SURFACE COURSE, TY. B.

TEMPORARY EMERGENCY TURNOUTS
WESTBOUND OUTSIDE LANE SHOWN-EASTBOUND AND MEDIAN SIDES SIMILAR-SEE SECTION A-A

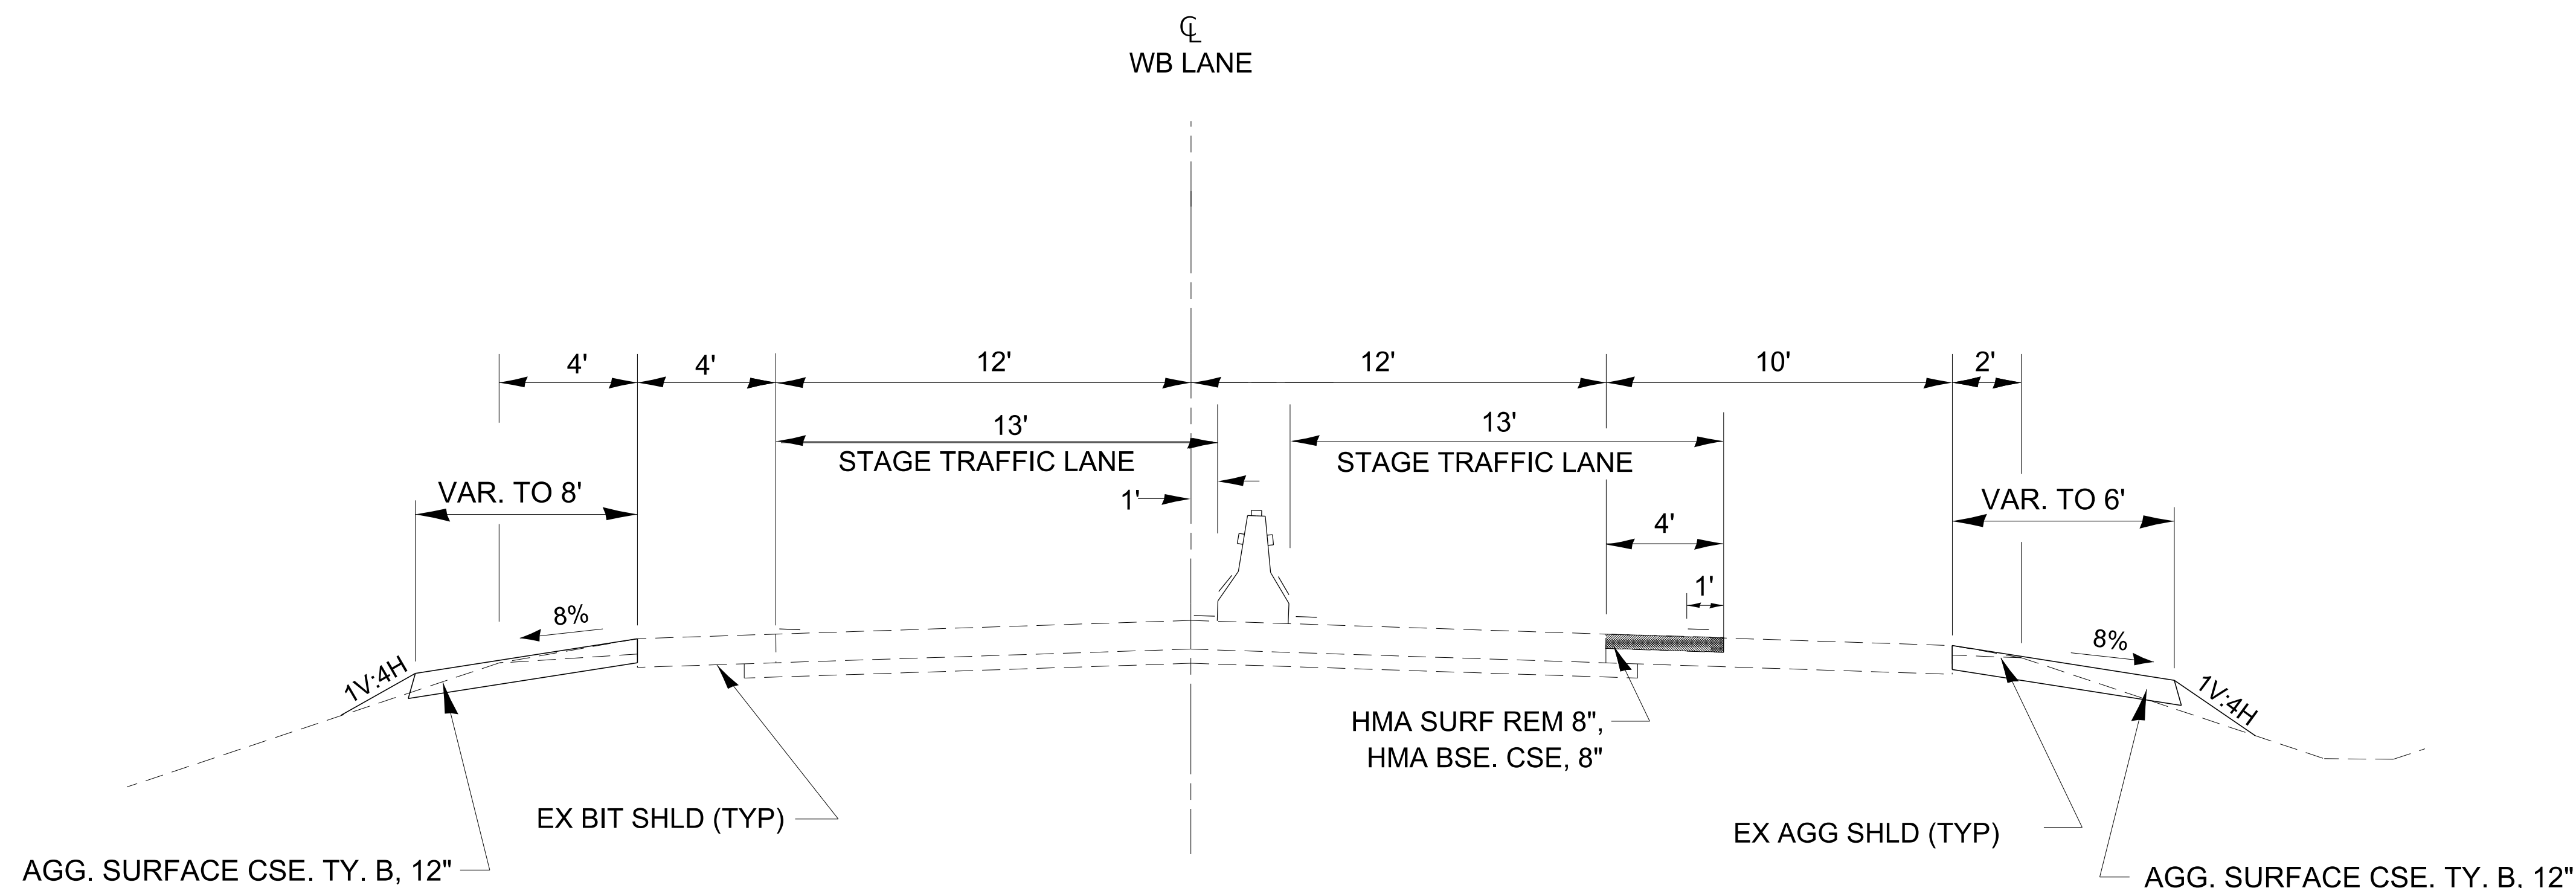

SECTION A-A
LOOKING DOWNSTATION

APPROXIMATE LOCATIONS ARE AS FOLLOWS:

STA 158+06 EB & WB/ STAGE I & STAGE II
STA 262+86 EB & WB/ STAGE I & STAGE II

DESIGNER NOTE:
MODIFY LOCATIONS, STAGES, DIMENSIONS AND
DIRECTION INDICATIONS AS NEEDED.

701-11

MODEL: det 3 - details
FILE NAME: p:\1111\cpx\benitez\com\PI\DOT\Documents\DOT Offices\Dirlet_3\Projects\c-Darcy Details\03 Detail Revisions 2023\700-799 WORK ZONE - SIGNING - PAVEMENT MARKING.dgn

USER NAME = anthony.grunstad	DESIGNED -	REVISED -
	DRAWN -	REVISED -
PLOT SCALE = 50,000 ' / in.	CHECKED -	REVISED -
PLOT DATE = 10/6/23	DATE -	REVISED -

STATE OF ILLINOIS
DEPARTMENT OF TRANSPORTATION

EMERGENCY TURNOUTS - TEMPORARY

SCALE: SHEET OF SHEETS STA. TO STA.

F.A. RTE.	SECTION	COUNTY	TOTAL SHEETS	SHEET NO.
CONTRACT NO.				
ILLINOIS FED. AID PROJECT				