


MODEL: dlet 3_sct416
 FILE NAME: p:\illinois\paw.bentley.com\PWDOT\Documents\DOT Offices\District 3\Projects\3-Darcy Details\03_Detail Revisions 2023\700-799 WORK_ZONE - SIGNING - PAVEMENT MARKING.dgn

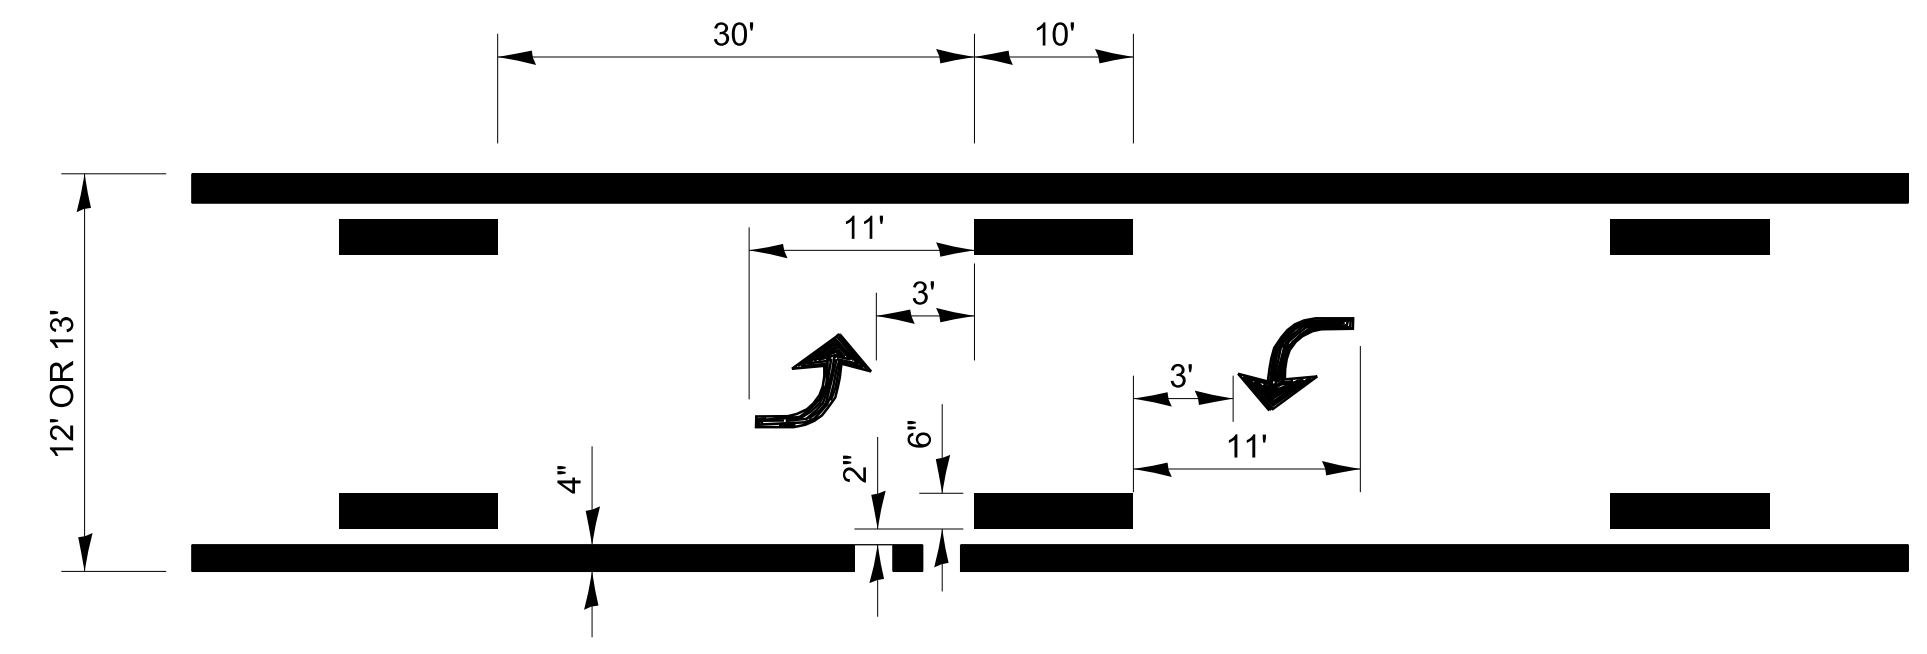

**TYPICAL APPLICATION @
 BI-DIRECTIONAL TURN LANE**

780-2

DESIGNER NOTE:
 MINIMUM 2 SETS OF ARROWS, ADDITIONAL SETS AT 200'-300' APART.

USER NAME = anthony.grunstad	DESIGNED -	REVISED -
	DRAWN -	REVISED -
PLOT SCALE = 50.000 ' / in.	CHECKED -	REVISED -
PLOT DATE = 10/6/23	DATE -	REVISED -

**STATE OF ILLINOIS
 DEPARTMENT OF TRANSPORTATION**

SCALE:	SHEET	OF	SHEETS	STA.	TO STA.	F.A. RTE.	SECTION	COUNTY	TOTAL SHEETS	SHEET NO.
								CONTRACT NO.		
								ILLINOIS FED. AID PROJECT		